


SITE PLAN (Scale 1:200)

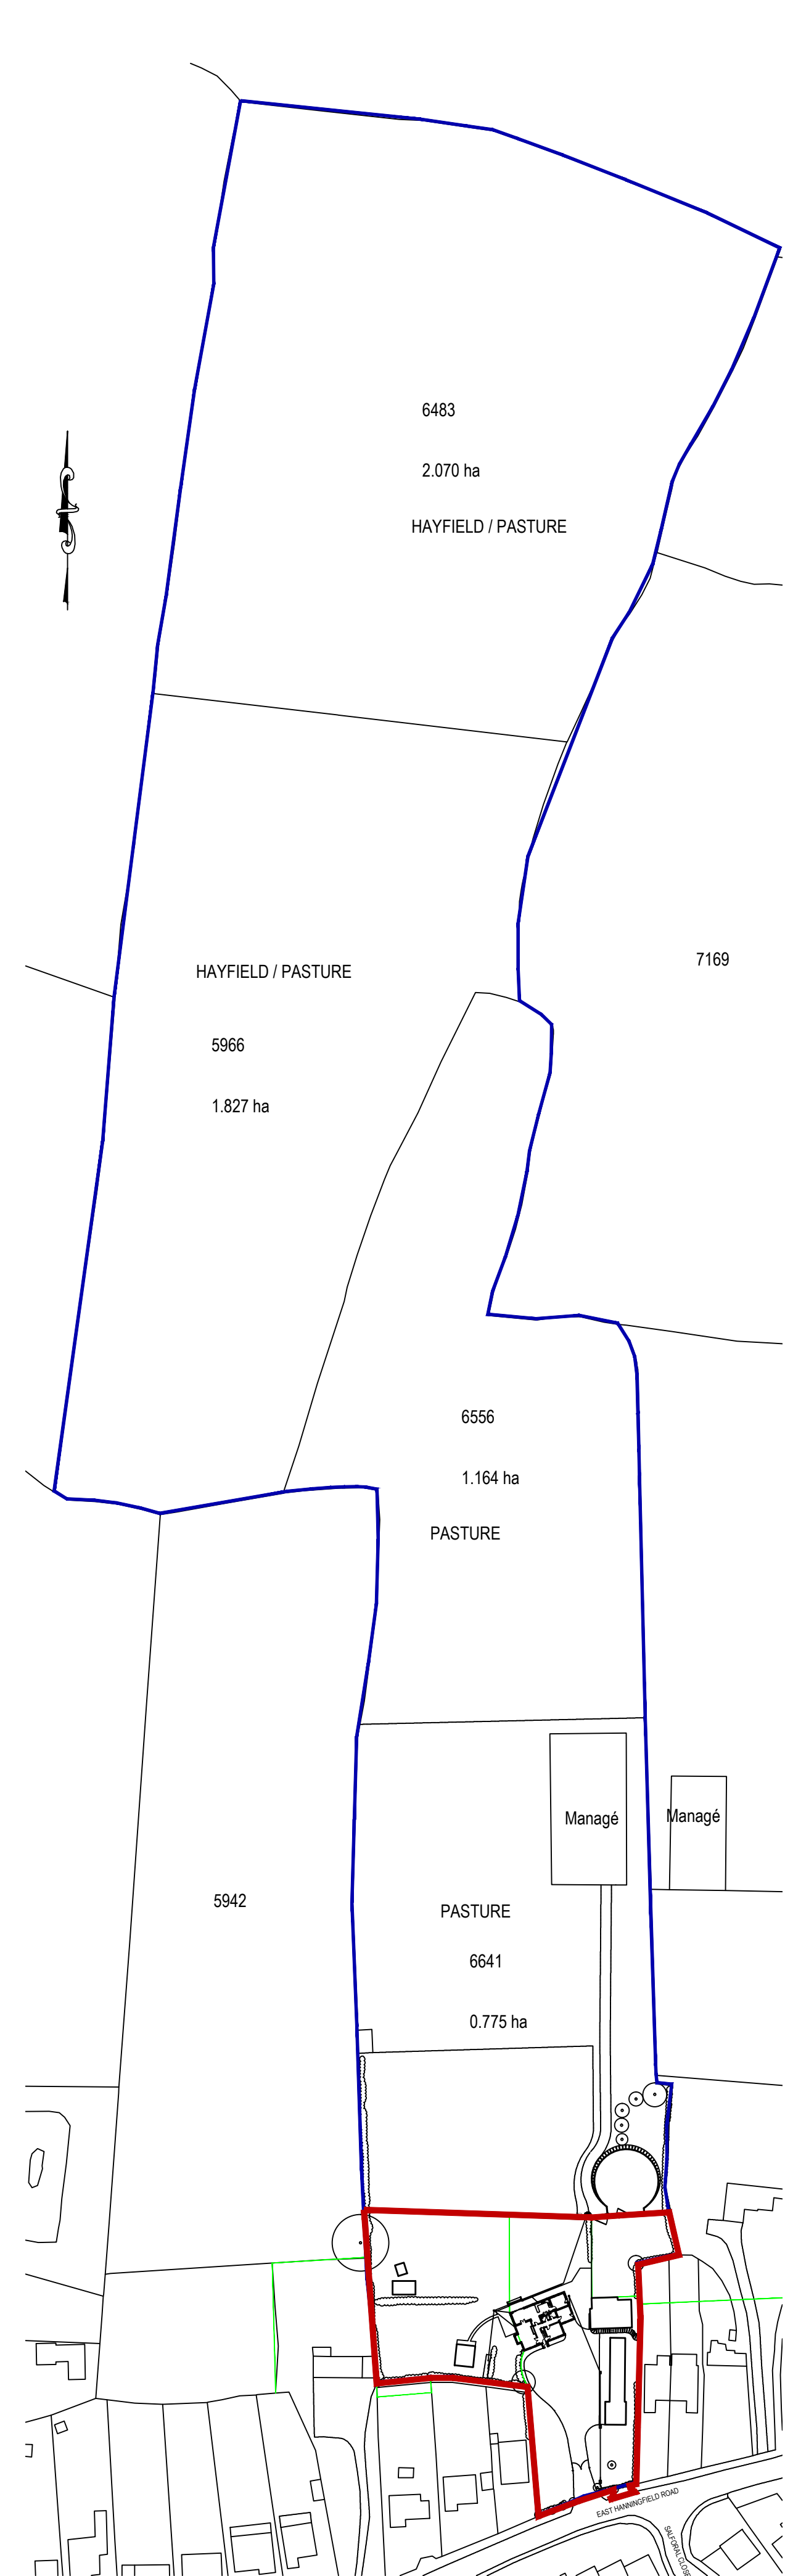

LOCATION PLAN (Scale 1:1250)

KEY

- APPLICATION SITE
- ADJOINING LAND IN APPLICANT'S OWNERSHIP
- DEFINED SETTLEMENT BOUNDARY

Rev	Date	
JOB TITLE CURDS FARM 47 EAST HANNINGFIELD ROAD RETTENDON COMMON CHELMSFORD ESSEX CM3 8EQ		
Gowlain Building Group		
DRAWING TITLE LOCATION & SITE PLANS AS EXISTING		
DO NOT SCALE FROM THIS DRAWING. USE FIGURED DIMENSIONS ONLY		
DRAWING NUMBER 15 / GBG / CF / 01		REVISION -
SCALE	1:200 / 1:1250 @ A1	
DATE SEPT 2015	DRAWN MV	CHECKED -