


GROUND FLOOR PLAN

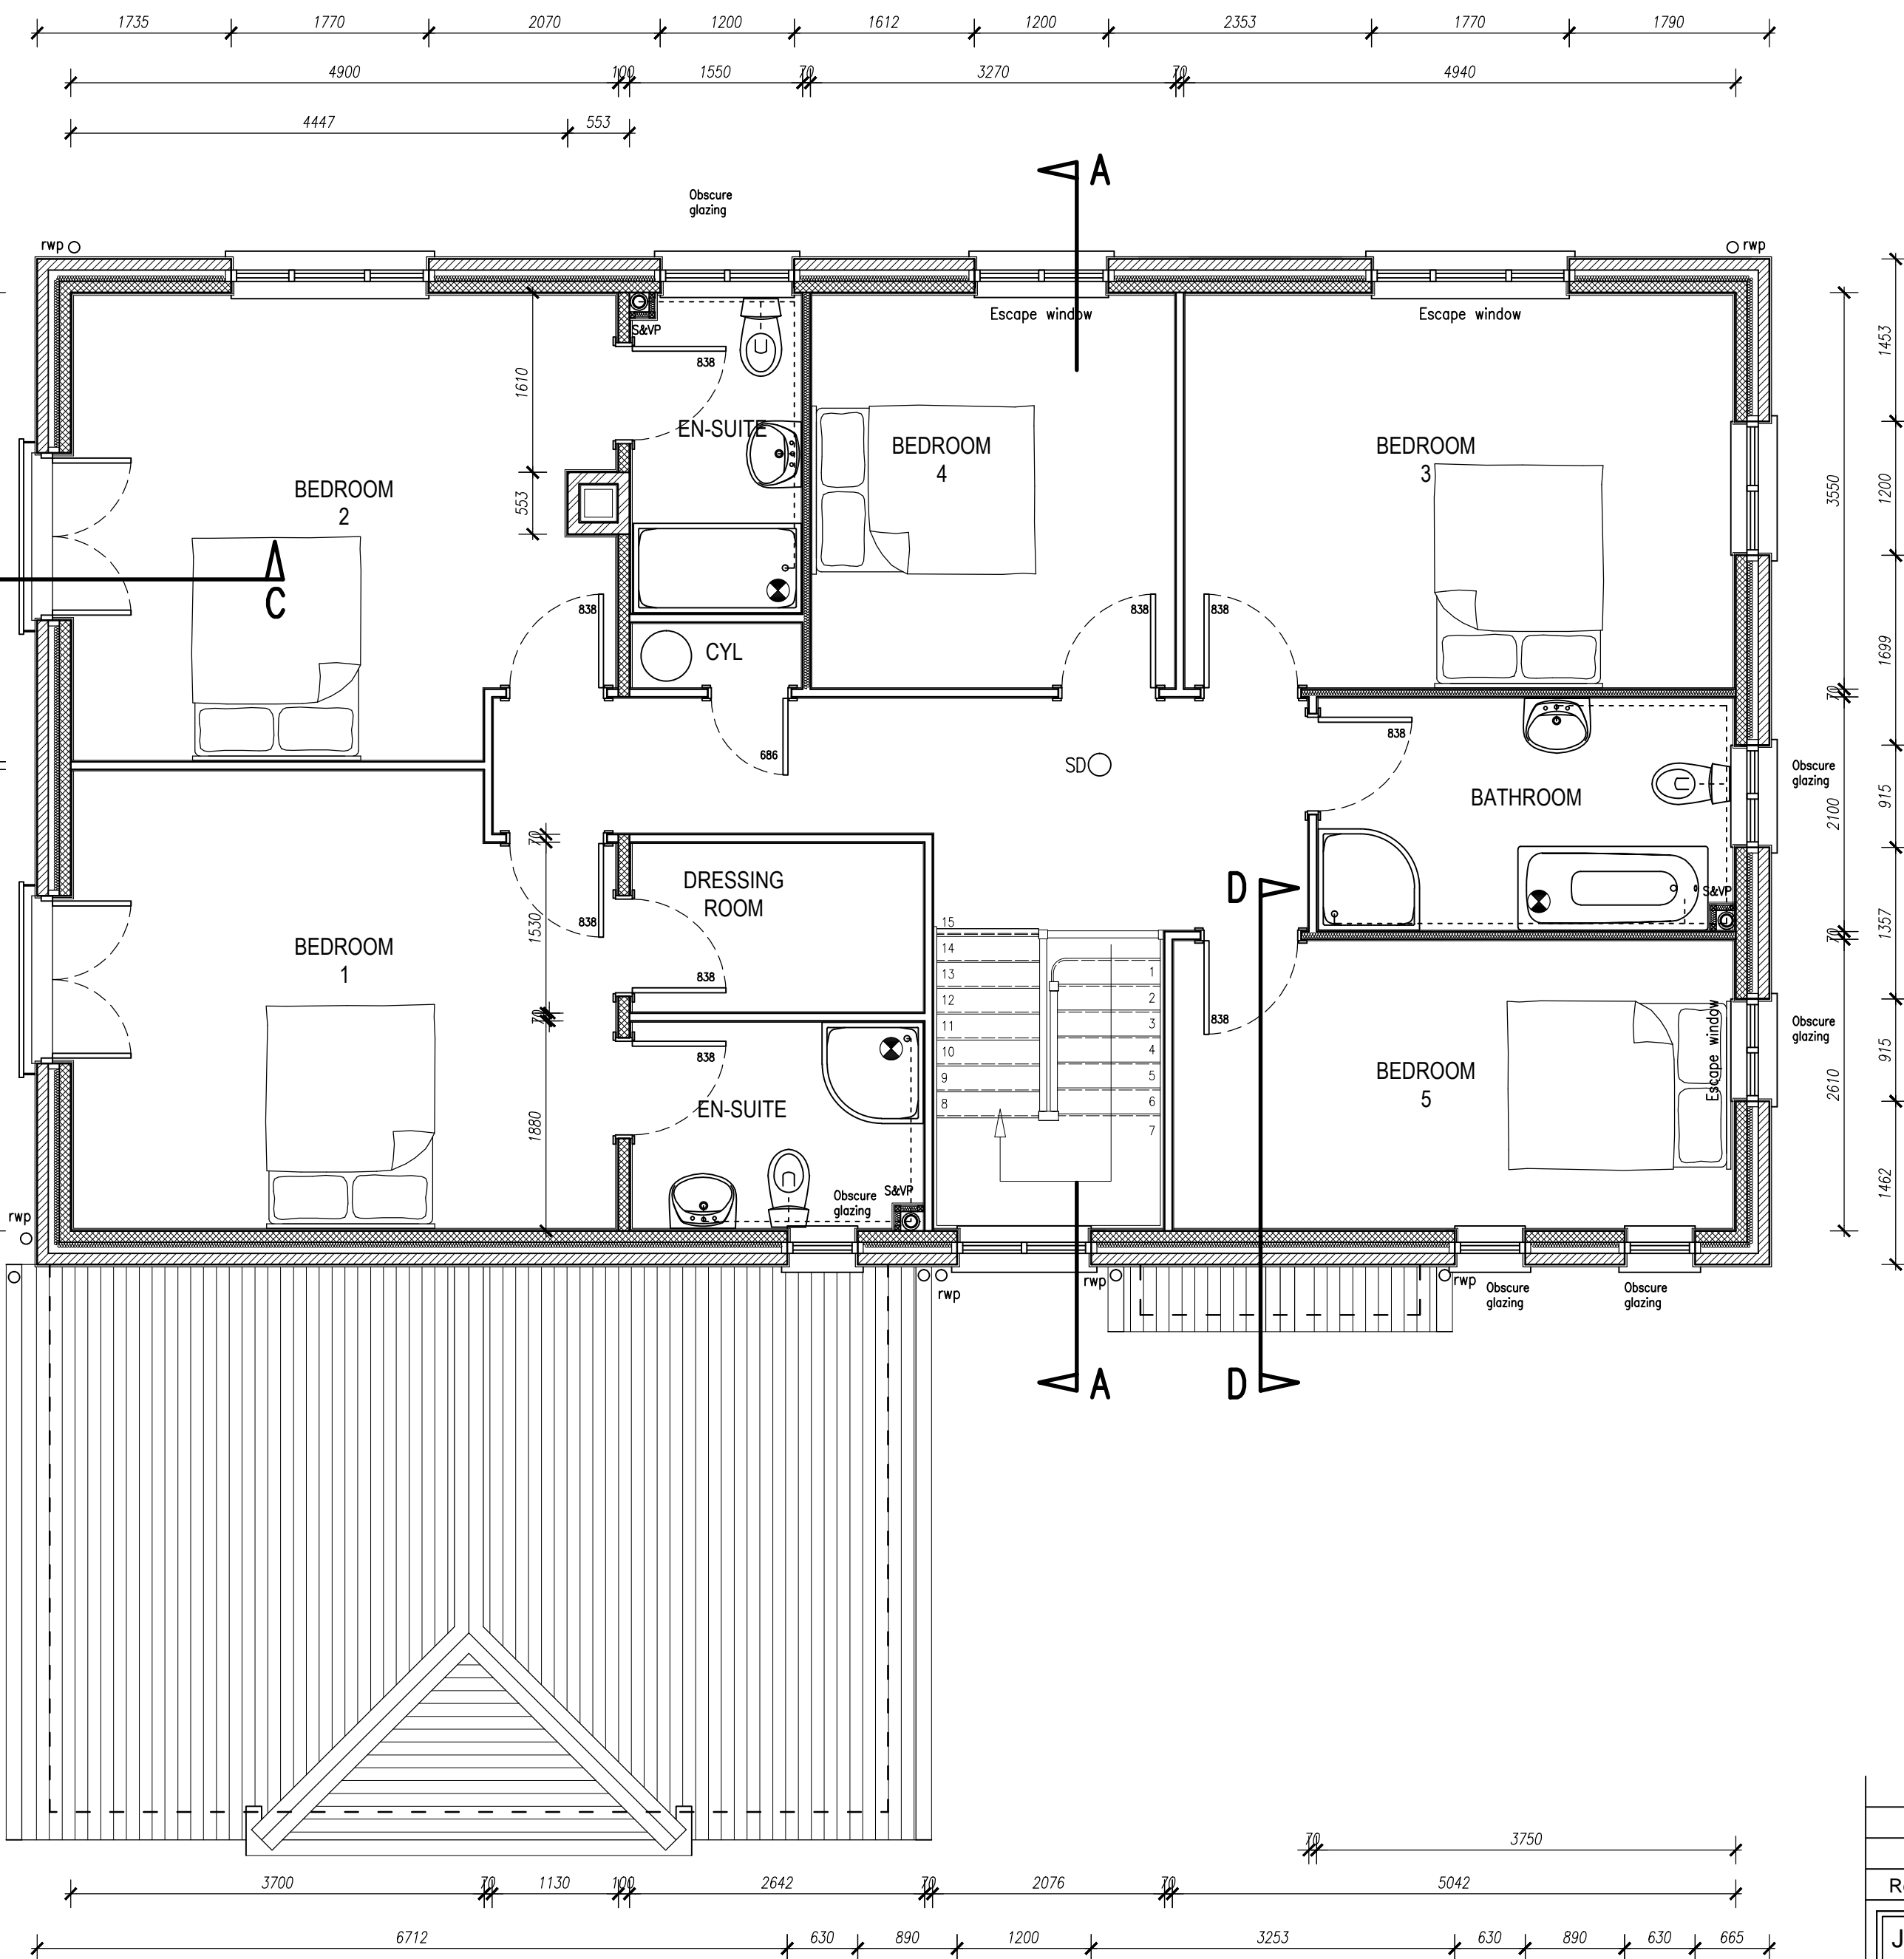

FIRST FLOOR PLAN

Rev	Date	
JOB TITLE CURDS FARM 47 EAST HANNINGFIELD ROAD RETTENDON COMMON CHELMSFORD ESSEX CM3 8EQ		
Gowlain Building Group		
DRAWING TITLE PLOT 2 - NEW FARM HOUSE GROUND & FIRST FLOOR PLANS		
DO NOT SCALE FROM THIS DRAWING, USE FIGURED DIMENSIONS ONLY		
DRAWING NUMBER 15 / GBG / CF / 201		REVISION -
SCALE 1:50 @ A1		
DATE SEPT 2015	DRAWN MV	CHECKED -