


REAR ELEVATION



SIDE ELEVATION

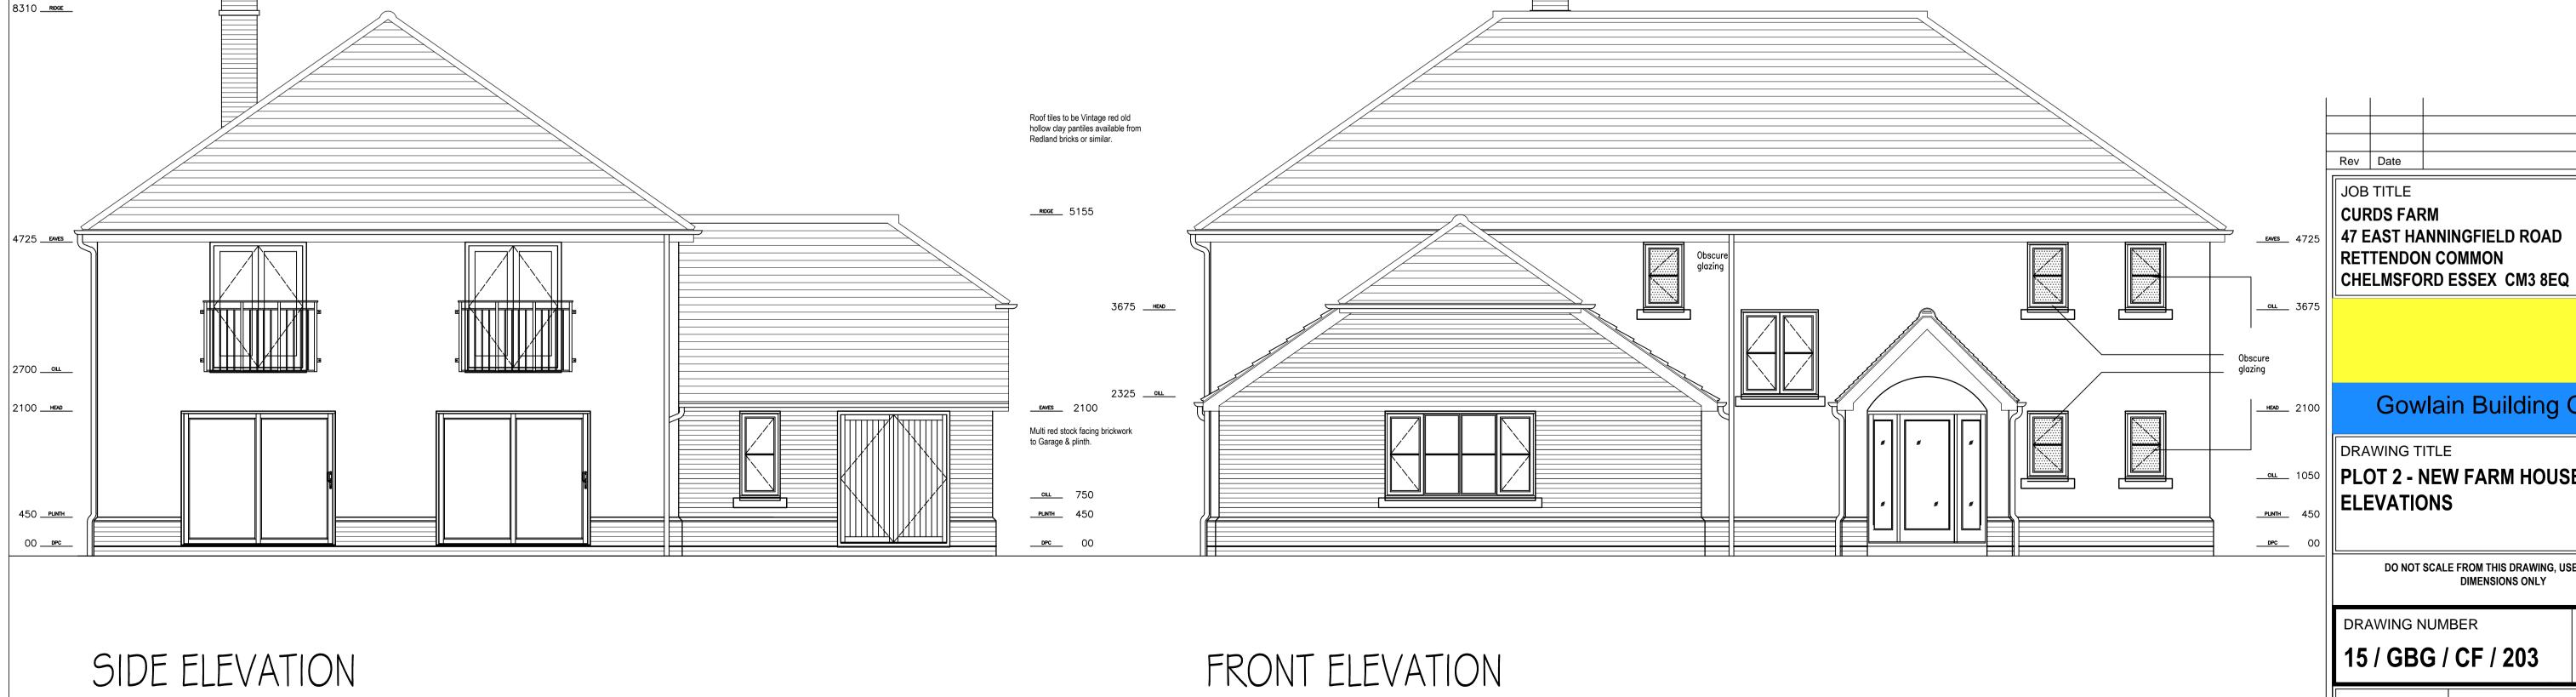

Gowlain Building Group

PLOT 2 - NEW FARM HOUSE

DO NOT SCALE FROM THIS DRAWING, USE FIGURED DIMENSIONS ONLY

DRAWING NUMBER REVISION 15 / GBG / CF / 203

1:50 @ A1 SCALE

DRAWN CHECKED SEPT 2015 MV