



GROUND FLOOR PLAN

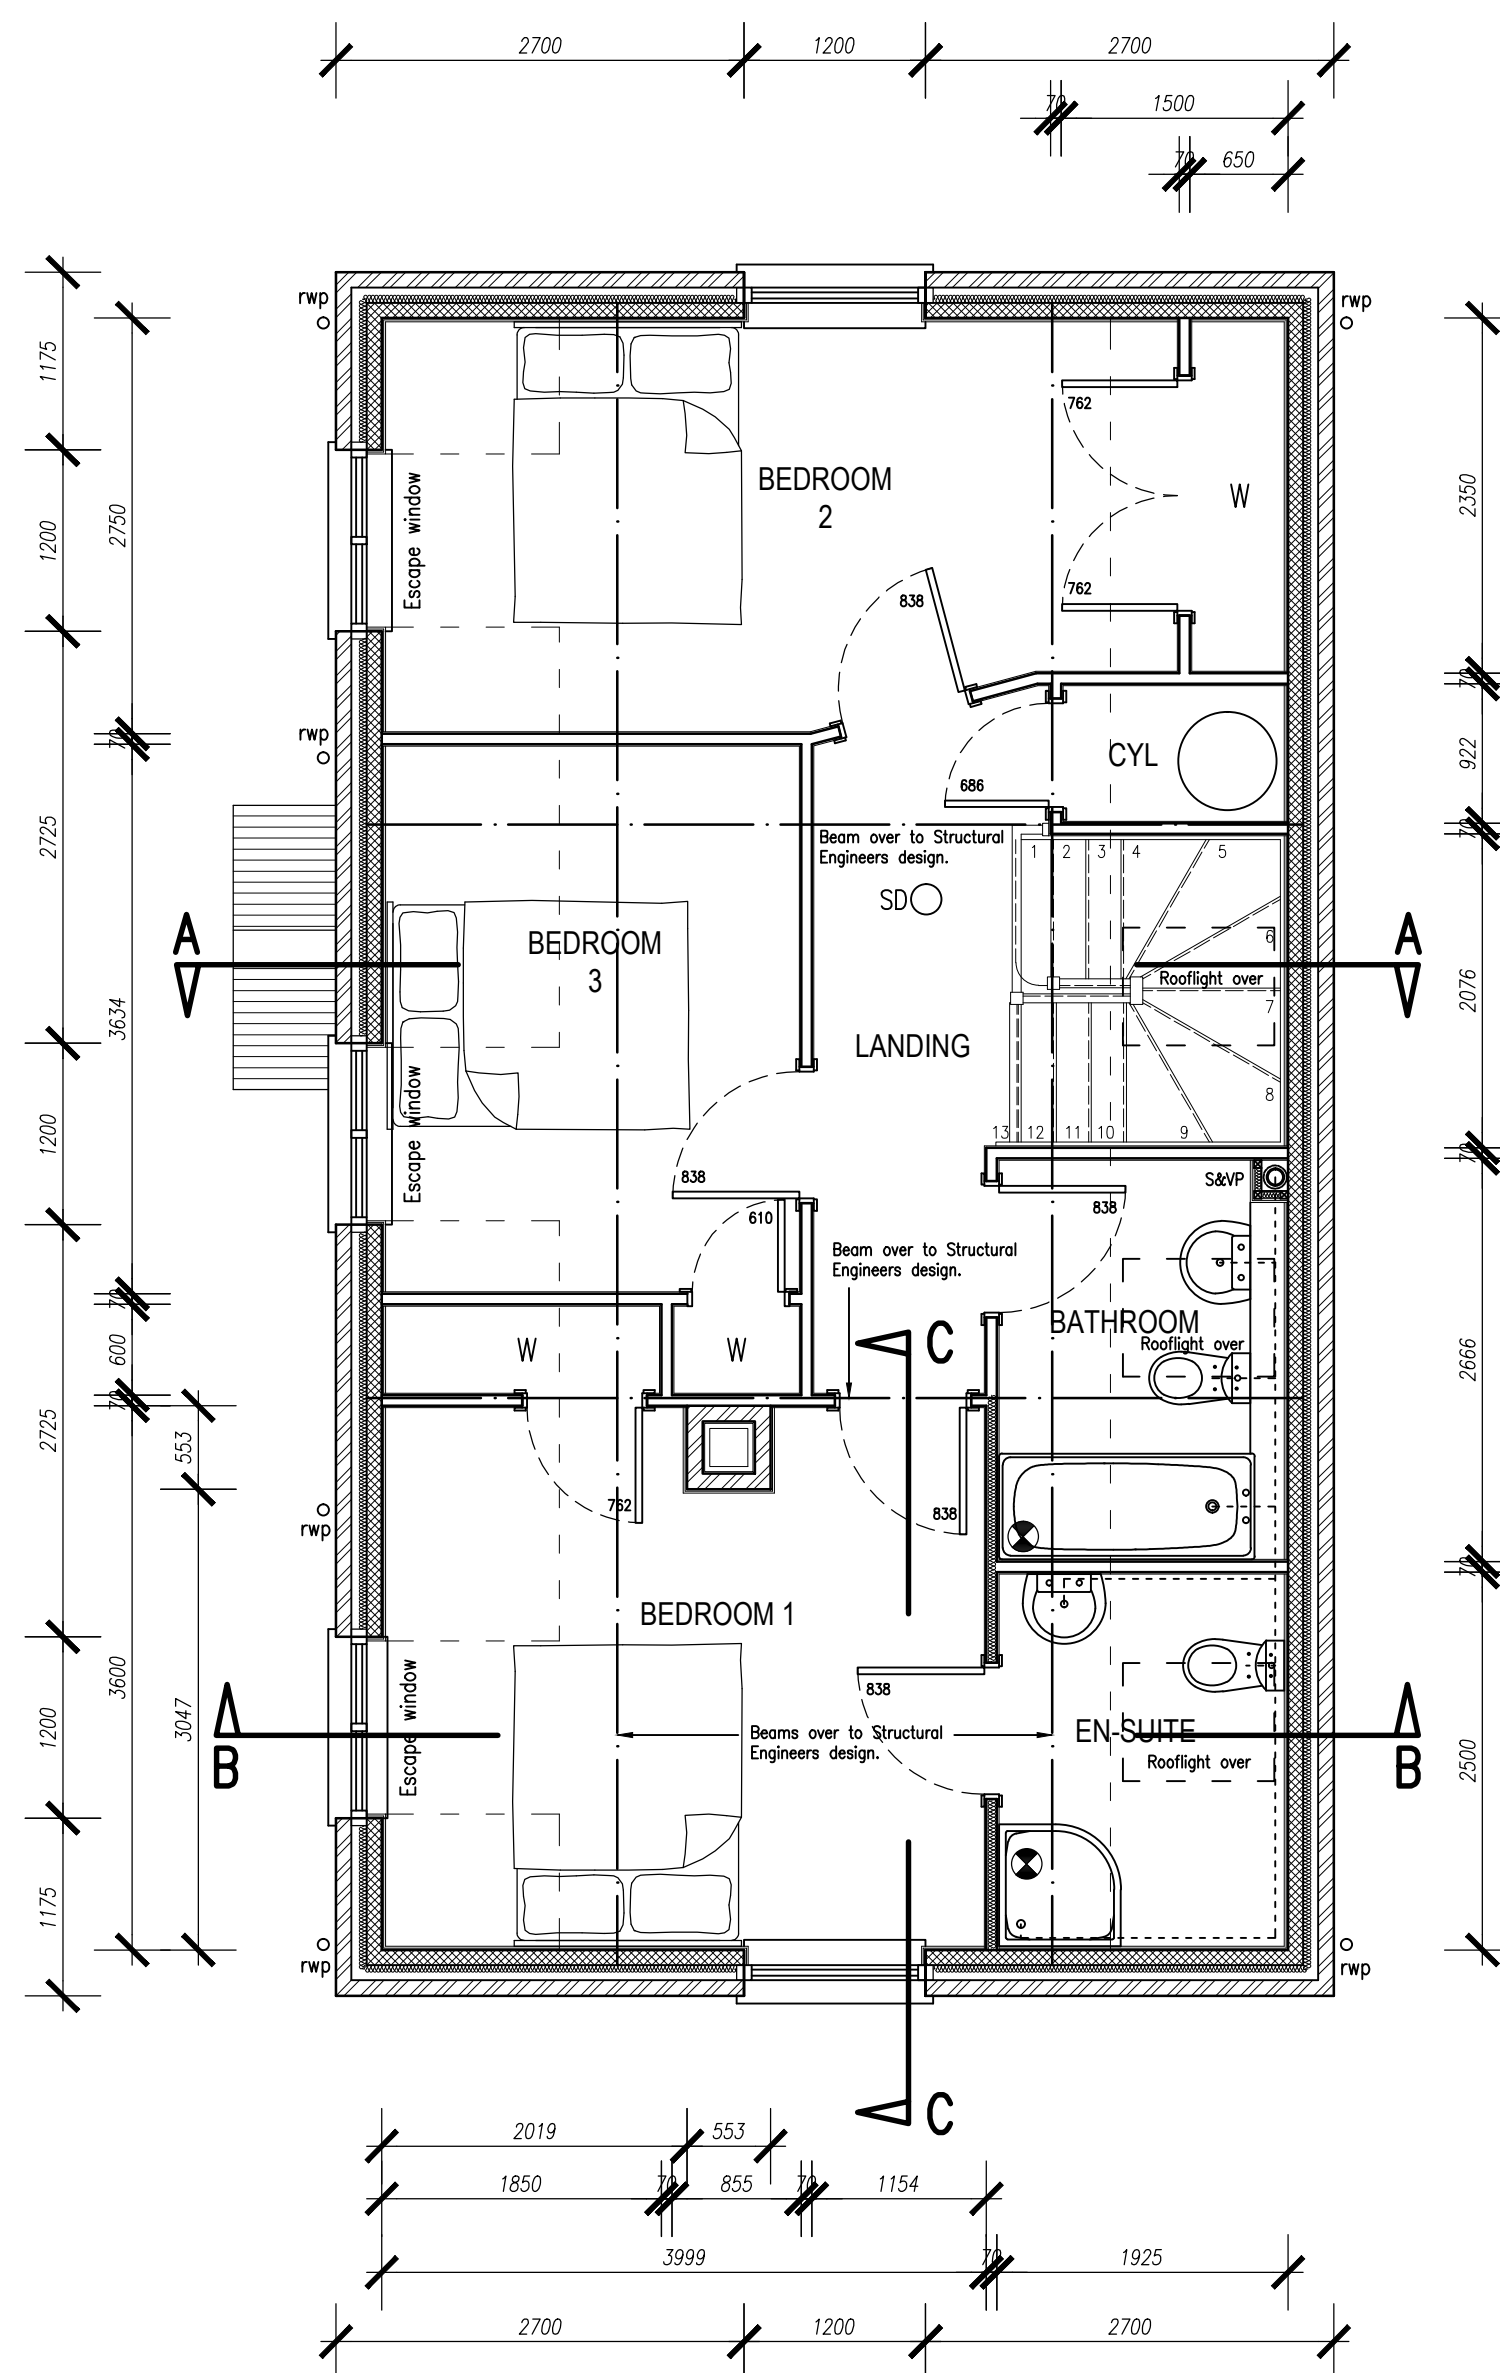

FIRST FLOOR PLAN

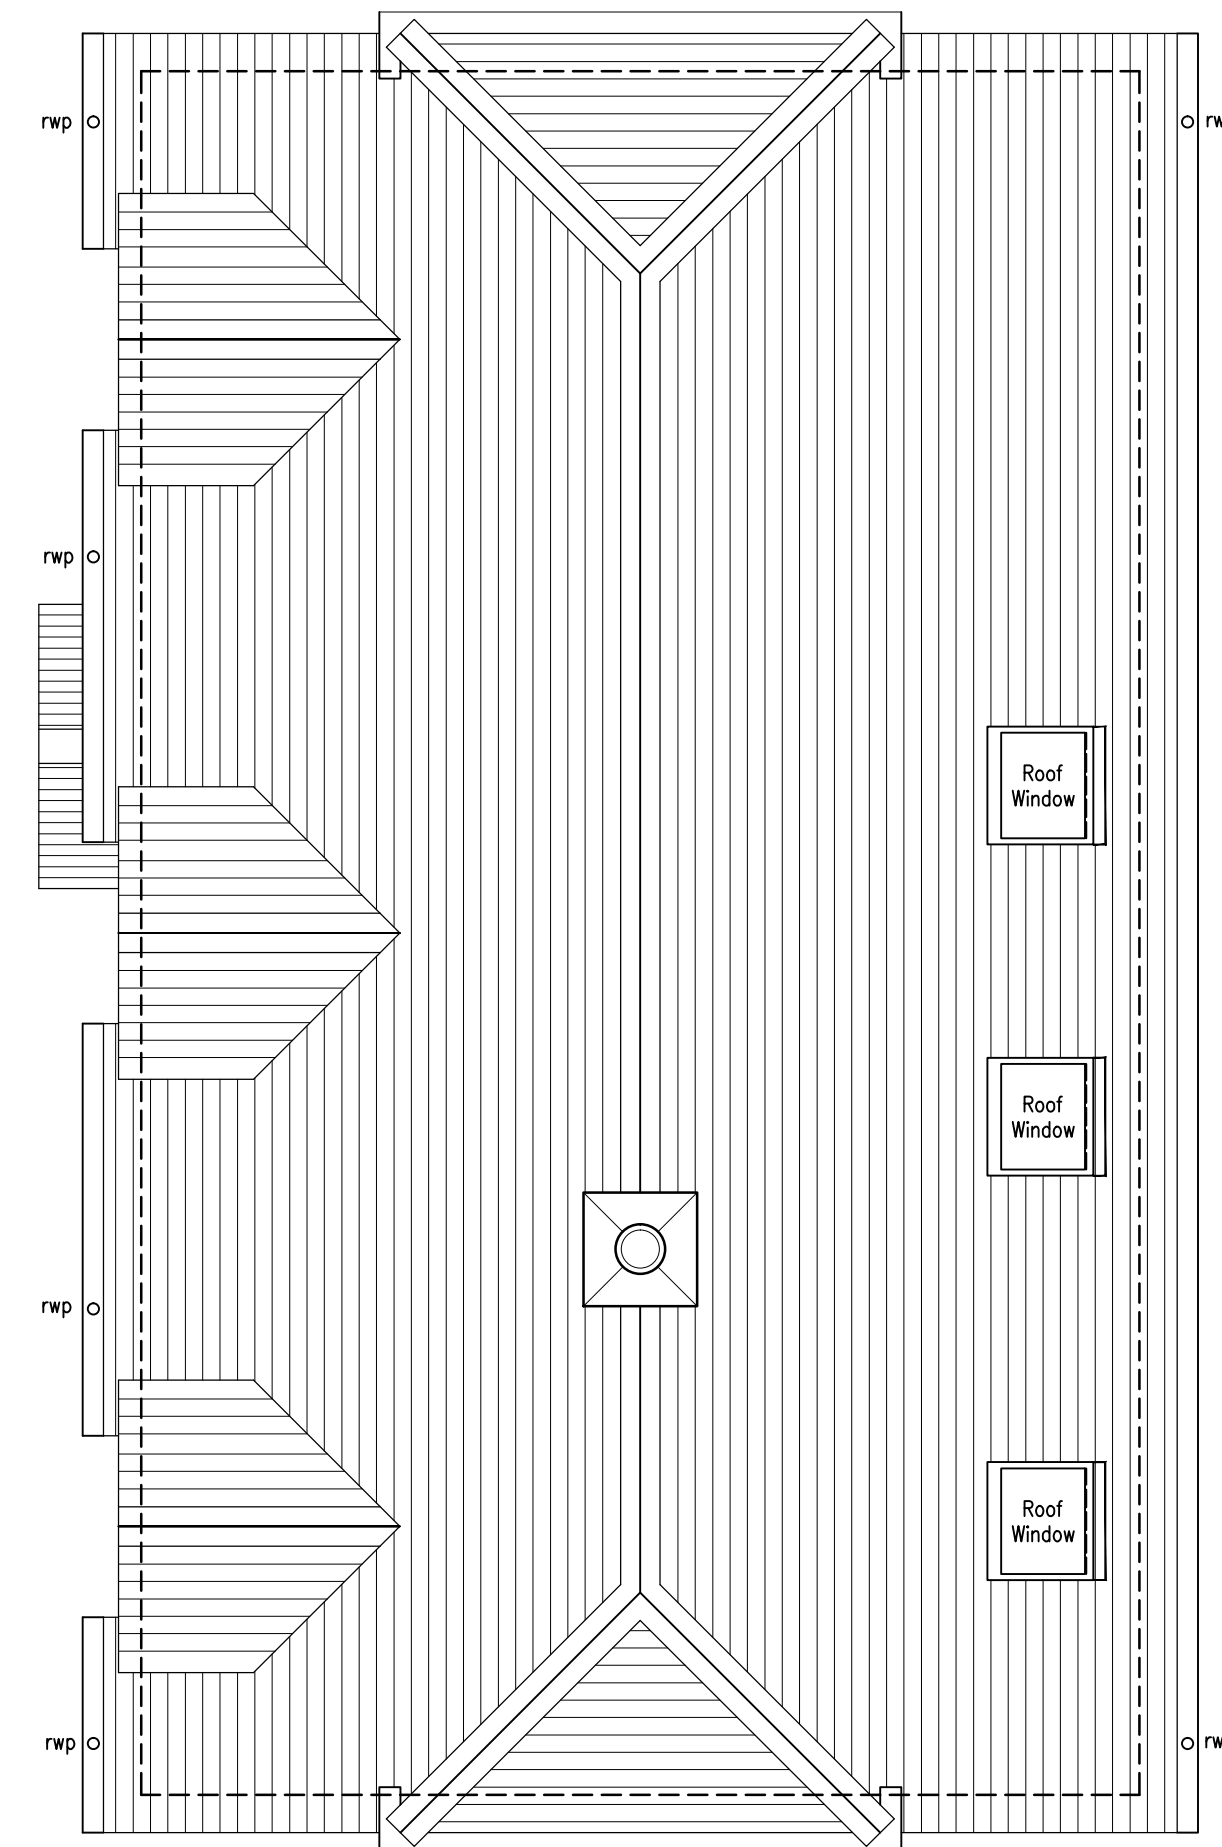

ROOF PLAN

Rev	Date
JOB TITLE CURDS FARM 47 EAST HANNINGFIELD ROAD RETTENDON COMMON CHELMSFORD ESSEX CM3 8EQ	
Gowlain Building Group	
DRAWING TITLE PLOT 3 GROUND FLOOR, FIRST FLOOR & ROOF PLANS	
DO NOT SCALE FROM THIS DRAWING. USE FIGURED DIMENSIONS ONLY	
DRAWING NUMBER 15 / GBG / CF / 301	REVISION -
SCALE 1:50 @ A1	
DATE SEPT 2015	DRAWN MV
	CHECKED -