



GROUND FLOOR PLAN SHOWING 1 ST. FLOOR SUPERSTRUCTURE OVER
LINTELS SHOWN ARE OVER GROUND FLOOR OPENINGS

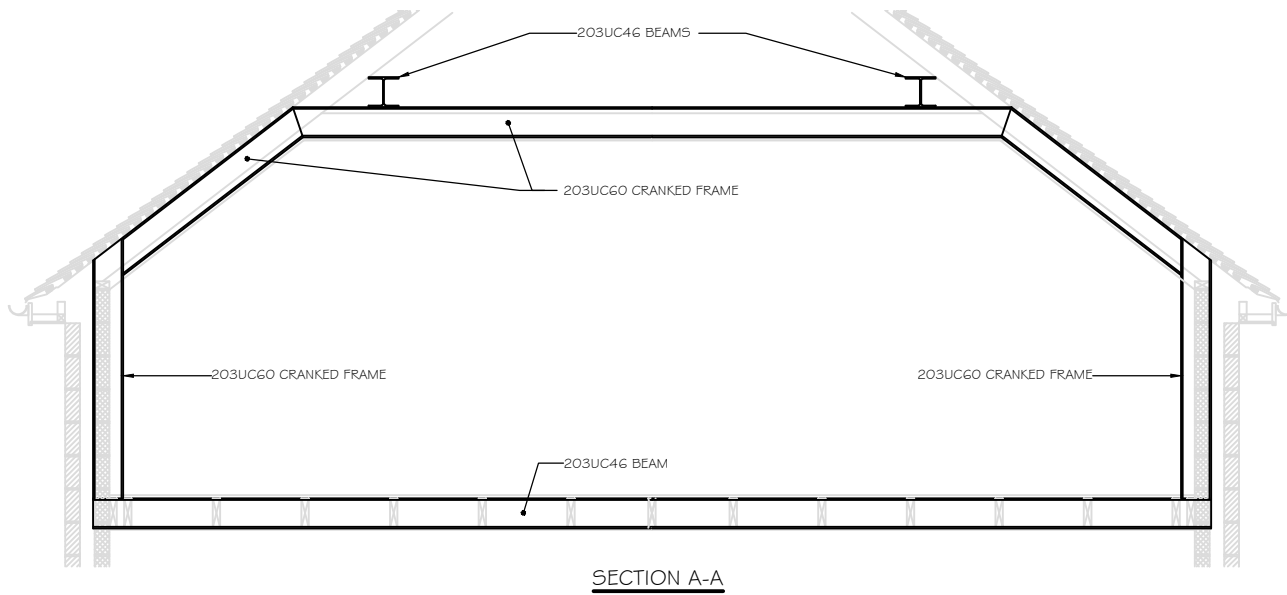


SECTION A-A

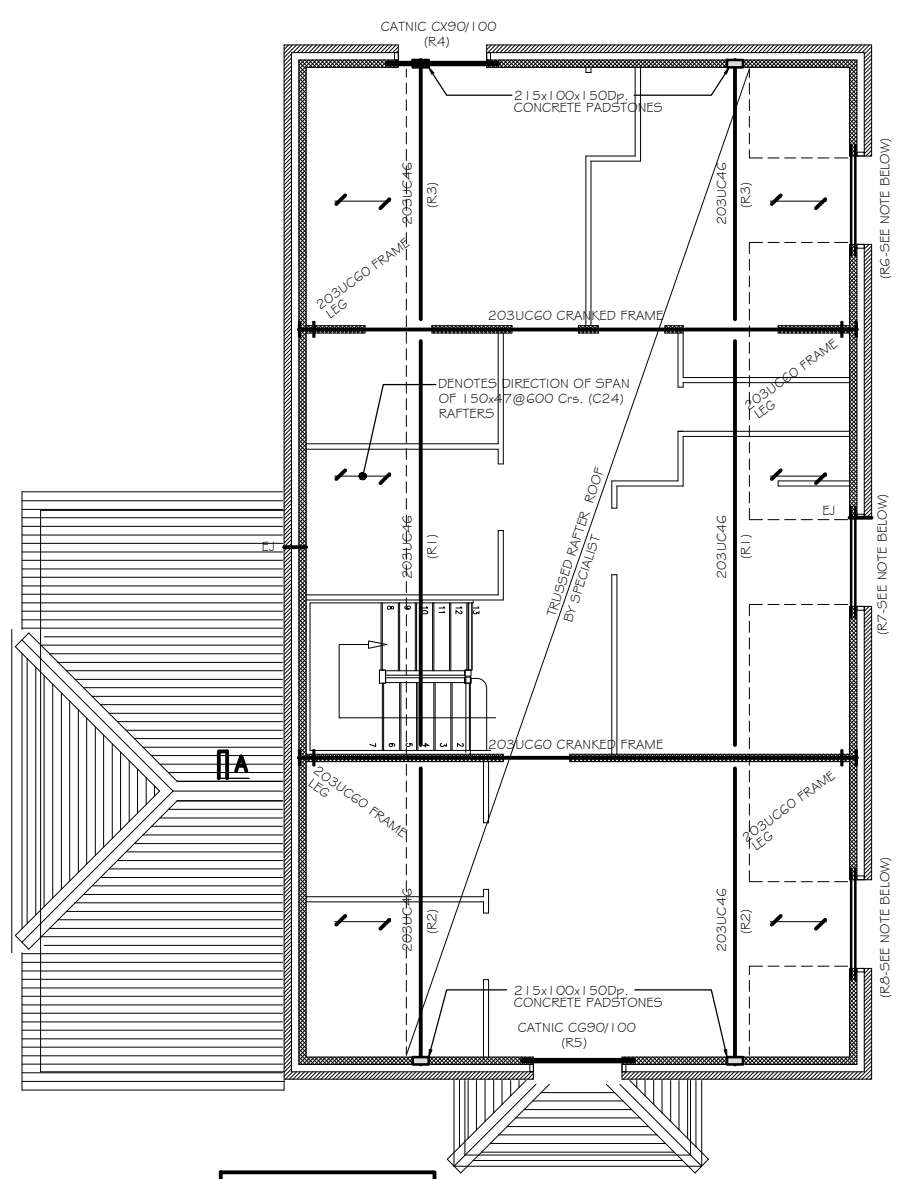

IMPORTANT NOTE:-
FRAMES TO BE TIED TO WALLS

NOTE:-LINTELS R6, R7 AND R8 TO BE
2/50x150 (C24) TIMBER JOISTS
BOLTED TOGETHER

1 ST. FLOOR PLAN SHOWING ROOF SUPERSTRUCTURE OVER
LINTELS SHOWN ARE OVER 1 ST. FLOOR OPENINGS

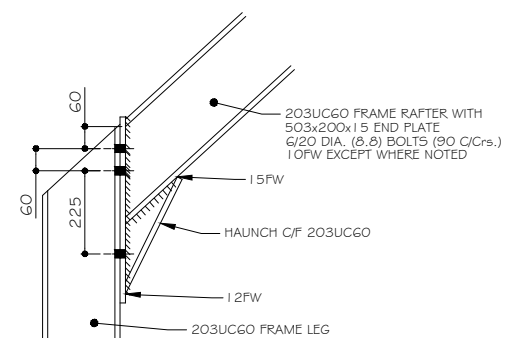

TYPICAL COLUMN/RAFTER CONNECTION DETAIL
Scale 1:10

DO NOT SCALE COPYRIGHT RESERVED

- GENERAL NOTES
1. THIS DRAWING IS TO BE READ IN CONJUNCTION WITH THE ARCHITECTS, SPECIALISTS AND ENGINEERS DRAWINGS AND SPECIFICATIONS. ANY DISCREPANCIES ARE TO BE REPORTED TO THE ARCHITECT/ENGINEER IMMEDIATELY.
 2. MATERIALS AND CONSTRUCTION TO BE IN ACCORDANCE WITH ALL THE BRITISH STANDARDS AND CODES OF PRACTICE.
 3. CATNIC LINTELS TO BE INSTALLED IN ACCORDANCE WITH THE MANUFACTURERS INSTRUCTIONS.
 4. ALL TRUSSES AND RAFTERS TO BE STRAPPED TO WALLS IN ACCORDANCE WITH THE BUILDING REGULATIONS.
 5. FLOOR JOISTS TO BE TIED TO WALLS IN ACCORDANCE WITH THE BUILDING REGULATIONS.
 6. EXTERNAL CAVITY WALLS TO HAVE BF30 MASONRY REINFORCEMENT INSTALLED AT 450 Crs. VERTICALLY
 7. EJ DENOTES EXPANSION JOINTS IN MASONRY.

LATEST REVISIONS ARE 'TAGGED' WITH THIS INDICATOR. HOWEVER, ALL USERS OF THIS DRAWING MUST SATISFY THEMSELVES OF ALL REVISIONS TO ANY PREVIOUS ISSUES, BY COMPARISON OF THIS DRAWING AGAINST OTHER ISSUES, AS IT CANNOT BE GUARANTEED THAT EVERY ITEM OF REVISION HAS BEEN 'TAGGED'.

G		
F		
E		
D		
C		
B		
A		

Rev	Date	Description	Initials
-----	------	-------------	----------

Revisions

Project
CURDS FARM
47 EAST HANNINGFIELD ROAD
RETTENDON COMMON

Title
PLOT 4
SUPERSTRUCTURE DETAILS

Client
GOWLAIN BUILDING GROUP

Architect
DOUGLAS A. REED
AND ASSOCIATES LTD

Scales: 1:50, 1:25 @ A1 Date: 4.6.15

Acad: R.S Checked: Drawn: Checked:

CWT Partnership
Structural Engineering Consultants
49 Back Lane, Rochford,
Essex SS4 1AY
Tel. No: 01702 540146
Fax No: 01702 540193