


STANDARD NOTES:  
 1. THE CONTRACTOR MUST VERIFY THE DIMENSIONS AT THE SITE BEFORE COMMENCING ANY WORK AND PREPARING ANY SHOP DRAWINGS.  
 2. DO NOT SCALE THIS DRAWING.  
 3. UNLESS SHOWN OTHERWISE, ALL DIMENSIONS ARE TO STRUCTURAL SURFACES.

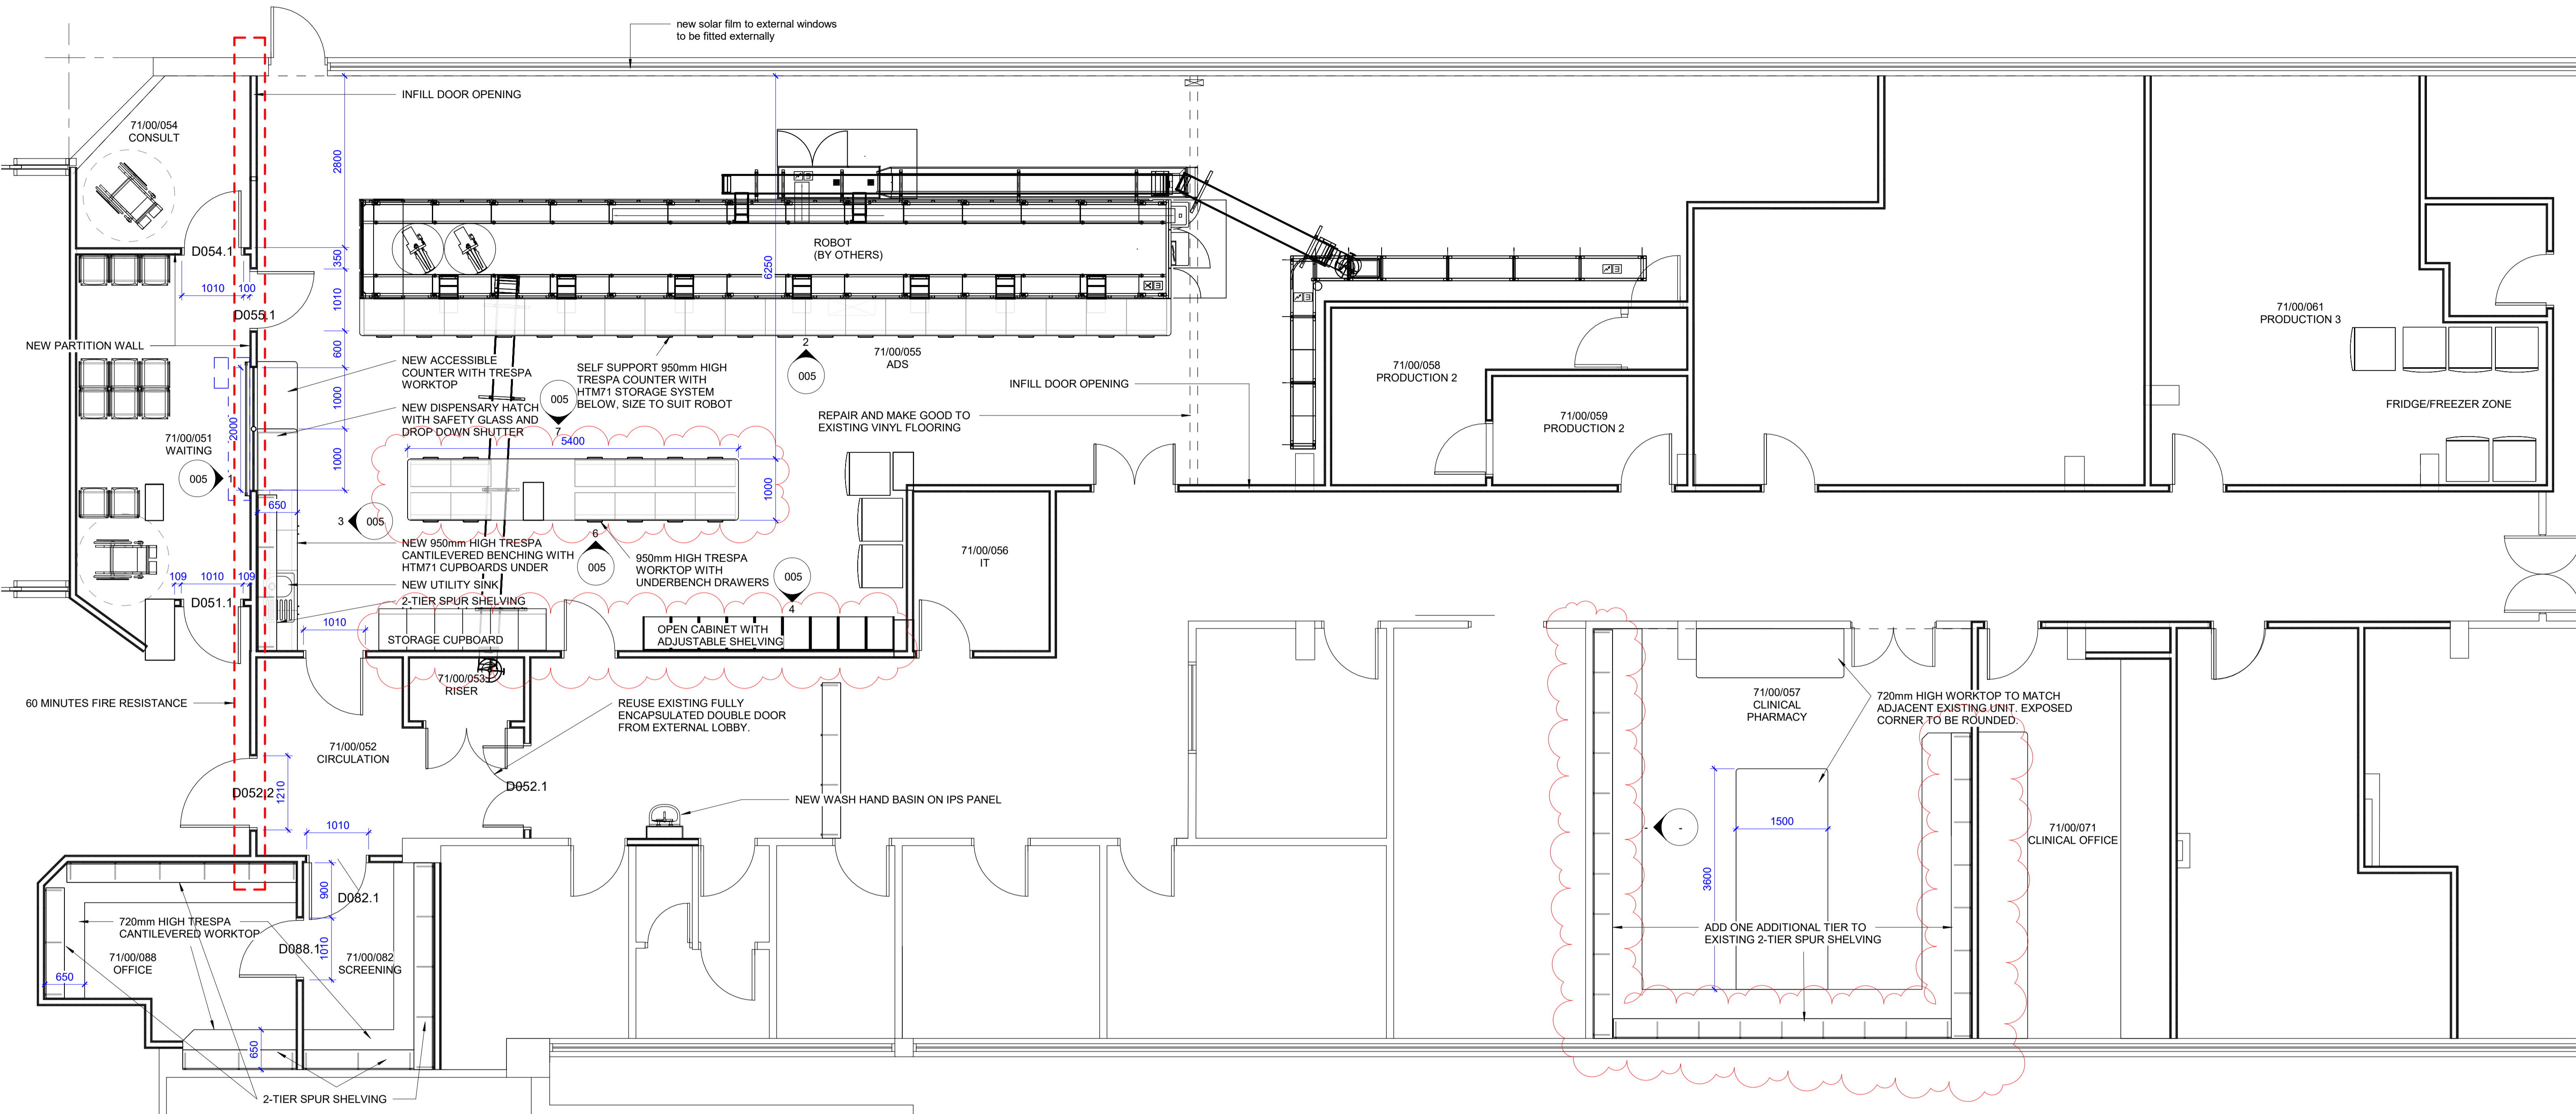

**00-GROUND-AS PROPOSED**  
 1 : 50

FINISHES SCHEDULE				
Name	Number	Floor Finish	Wall Finish	Ceiling Finish
RISER	71/00/053	AS EXISTING	AS EXISTING	AS EXISTING
SCREENING	71/00/082	AS EXISTING, MAKE GOOD AS REQUIRED	DULUX TRADE DIAMOND EGGSHELL	AS EXISTING, MAKE GOOD AS REQUIRED
PRODUCTION 3	71/00/061	AS EXISTING, MAKE GOOD AS REQUIRED	DULUX TRADE DIAMOND EGGSHELL	AS EXISTING, MAKE GOOD AS REQUIRED
CLINICAL OFFICE	71/00/071	AS EXISTING, MAKE GOOD AS REQUIRED	DULUX TRADE DIAMOND EGGSHELL	AS EXISTING, MAKE GOOD AS REQUIRED
PRODUCTION 2	71/00/058	OUT OF SCOPE	OUT OF SCOPE	OUT OF SCOPE
PRODUCTION 2	71/00/059	OUT OF SCOPE	OUT OF SCOPE	OUT OF SCOPE
IT	71/00/056	OUT OF SCOPE	OUT OF SCOPE	OUT OF SCOPE
ADS	71/00/055	AS EXISTING, MAKE GOOD AS REQUIRED	DULUX TRADE DIAMOND EGGSHELL	EXPAND EXISTING GRID CEILING TO EXTENDED AREA, MAKE GOOD AS REQUIRED
CONSULT	71/00/054	NEW VINYL	DULUX TRADE DIAMOND EGGSHELL	NEW 600X600 GRID CEILING
WAITING	71/00/051	NEW VINYL	DULUX TRADE DIAMOND EGGSHELL	NEW 600X600 GRID CEILING
OFFICE	71/00/088	AS EXISTING, MAKE GOOD AS REQUIRED	DULUX TRADE DIAMOND EGGSHELL	AS EXISTING, MAKE GOOD AS REQUIRED
CLINICAL PHARMACY	71/00/057	AS EXISTING, MAKE GOOD AS REQUIRED	AS EXISTING	AS EXISTING, MAKE GOOD AS REQUIRED
CIRCULATION	71/00/052	OUT OF SCOPE	OUT OF SCOPE	OUT OF SCOPE

NO | REVISION | DATE | INT | CHK |



**TENDER**

CLIENT  
LDH

JOB  
1269  
LDH Pharmacy

TITLE  
PROPOSED GROUND FLOOR PLAN

SCALE (@A1) DRAWN BY CHECKED BY DATE  
 1 : 50 - - - 02/20/21

DRAWING NUMBER REV  
 1269-DESM-GA-01-A-003 T1