



FINISHING FLOOR DETAIL

- Tarkett safetred universal plus
Colour: TBC
- Forbo surestep
Colour: TBC
- Other. See local note
Colour: TBC

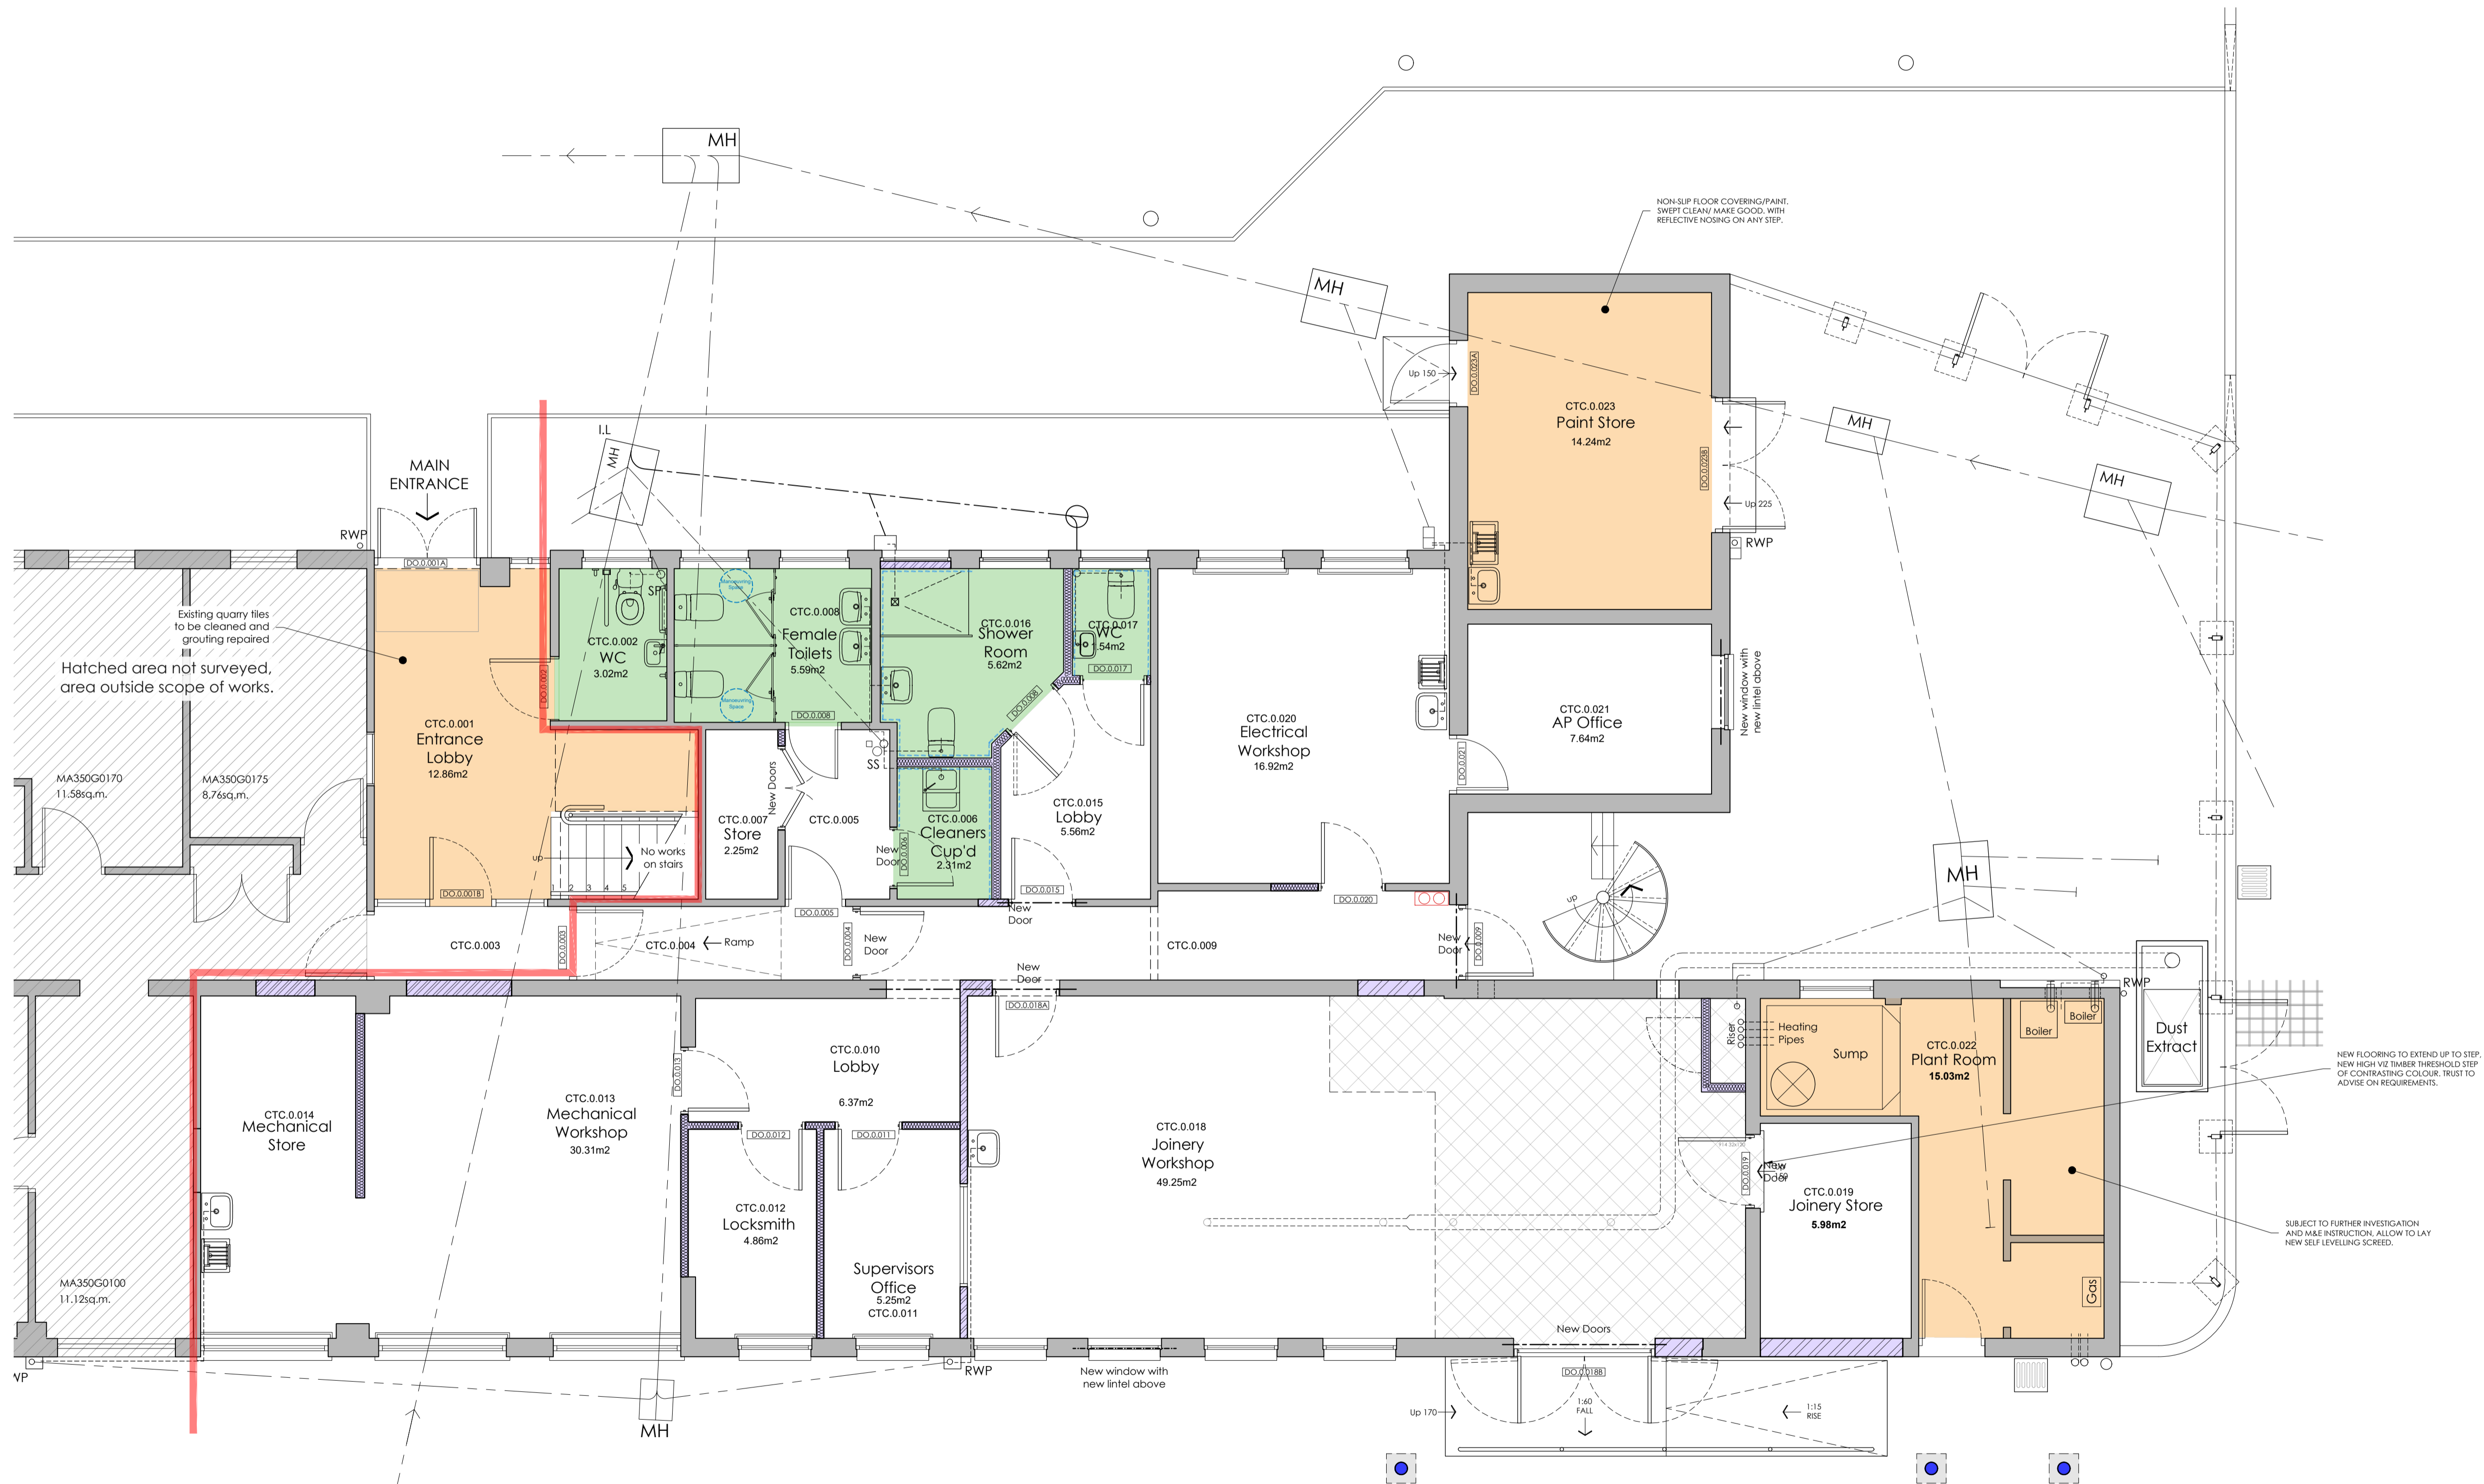

Proposed Ground Floor Plan scale 1:50

 

TENDER ISSUE

T2	04.08.23	AMENDED FOLLOWING CLIENT FEEDBACK	JOH	DG
T1	13.07.23	TENDER ISSUE	JOH	TAJC
P2	18.05.23	DESIGN FROZEN	JOH	DG
P1	16.05.23	Initial Preliminary Drawings	JOH	TAJC
REV	DATE	DESCRIPTION	BY	APP'D

CLIENT


South London and Maudsley 
NHS Foundation Trust

PROJECT
Clinical Treatment Centre
Maudsley Hospital
Denmark Hill
London, SE5 8AZ

DRAWING TITLE
Proposed Floor Finishes

DATE	March 2023	DWG. No.	REV.
SCALE	1:50 (A1)	5087.130	T2
DRAWN BY:	DG	DATED	27.03.2023
CHECKED BY:	TC	DATED	17.07.2023

AK DESIGN PARTNERSHIP LLP
CHARTERED BUILDING CONSULTANCY
BUILDING SURVEYORS
BUILDING DESIGNERS
PROJECT MANAGERS

 CEME INNOVATION CENTRE
CEME CAMPUS
MARSH WAY
RAINHAM
RM13 8EU
TEL: 020 8596 7070
E-MAIL: office@akdesign.co.uk
WEB SITE: www.akdesign.co.uk