



PLEASE NOT ALL DOOR TYPES SHOWN ARE FOR
VISUAL REFERENCE ONLY. PLEASE REFER TO DOOR
SCHEDULE FOR FURTHER DETAILS INCLUDING
DOOR DIMENSIONS, IRONMONGERY, FIRE RATING
ETC

- NOTE:-
- For door locations see Drg. No. 5087-110
 - See also Door Schedule.
 - For door DO.0.009 details, please refer to drawing 5087.332

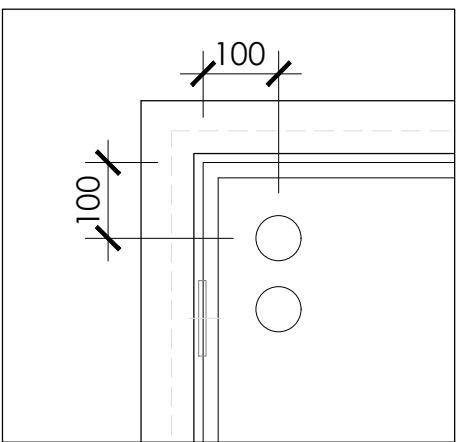


Note.
Fire resisting doorsets must have 45mm Ø I.D disc bearing
fire rating "FR30" or "FR60", positioned as shown above and
rebated into door, set flush with face.

Fire resisting doorsets must be supplied with spec' name of
manufacturer and date of manufacture on the door leaf.

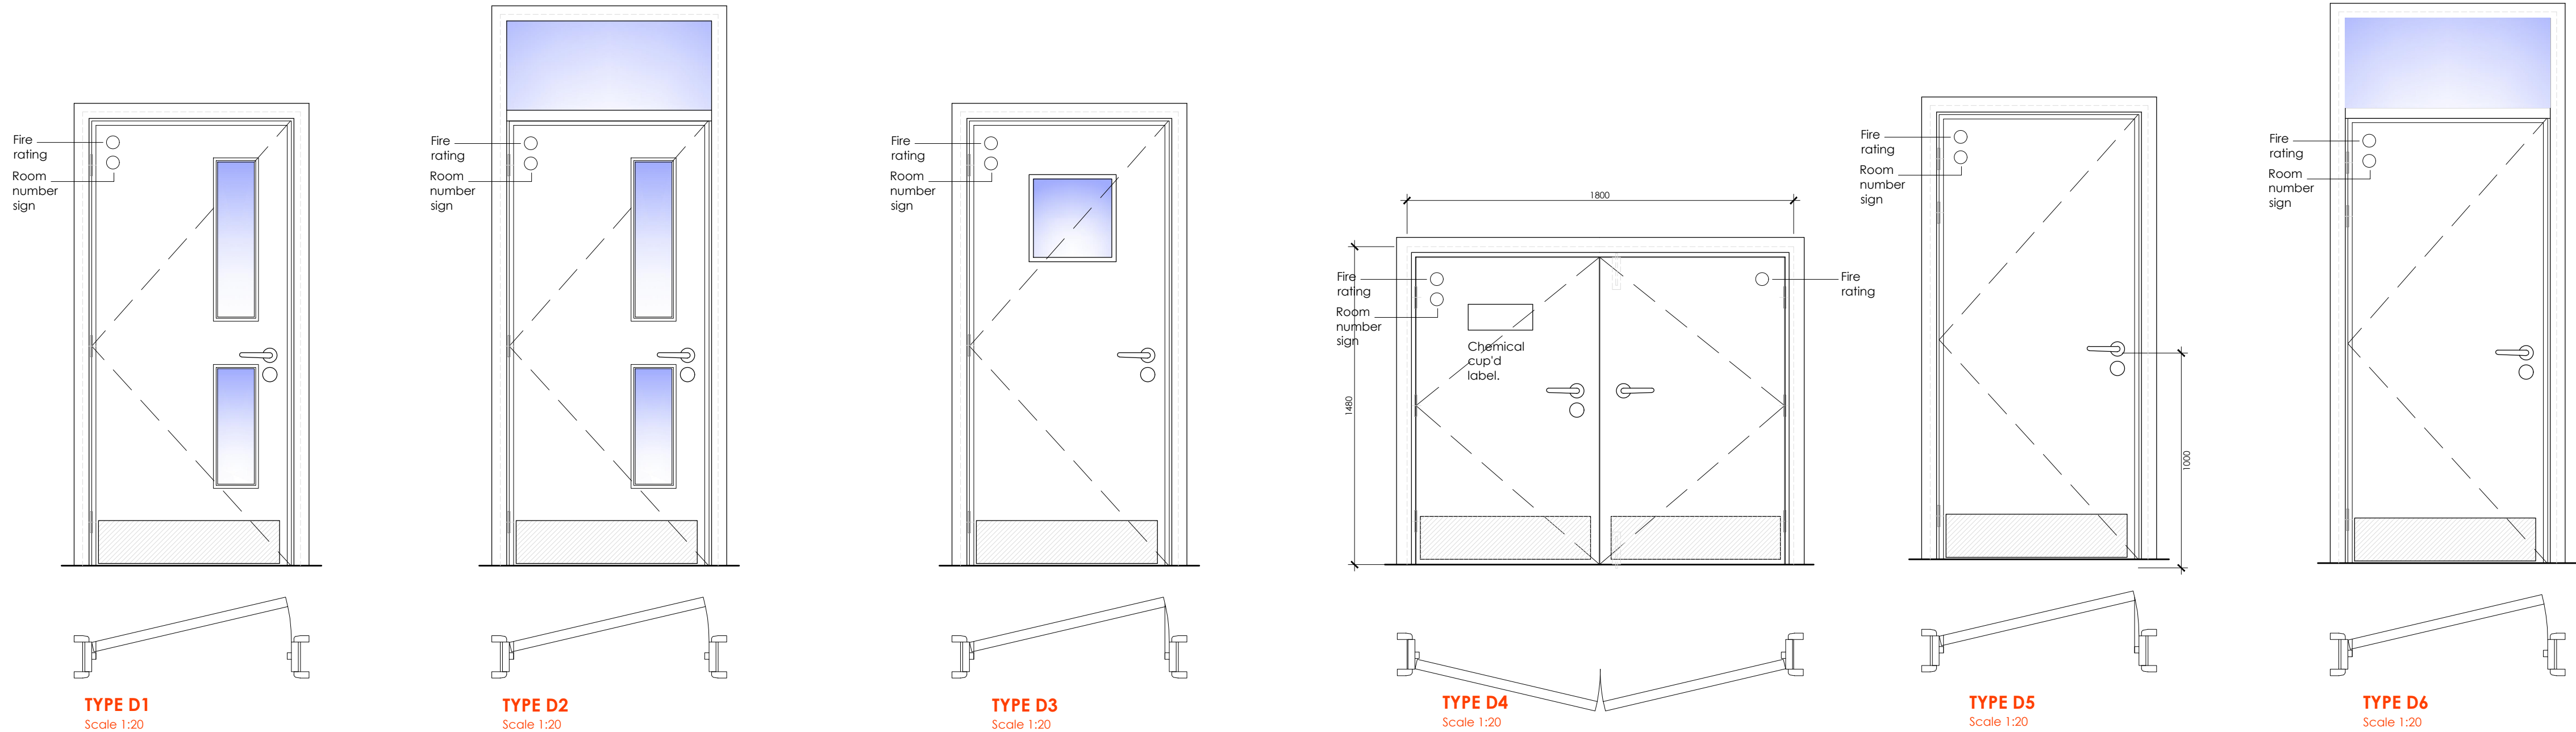

INTERNAL DOORS

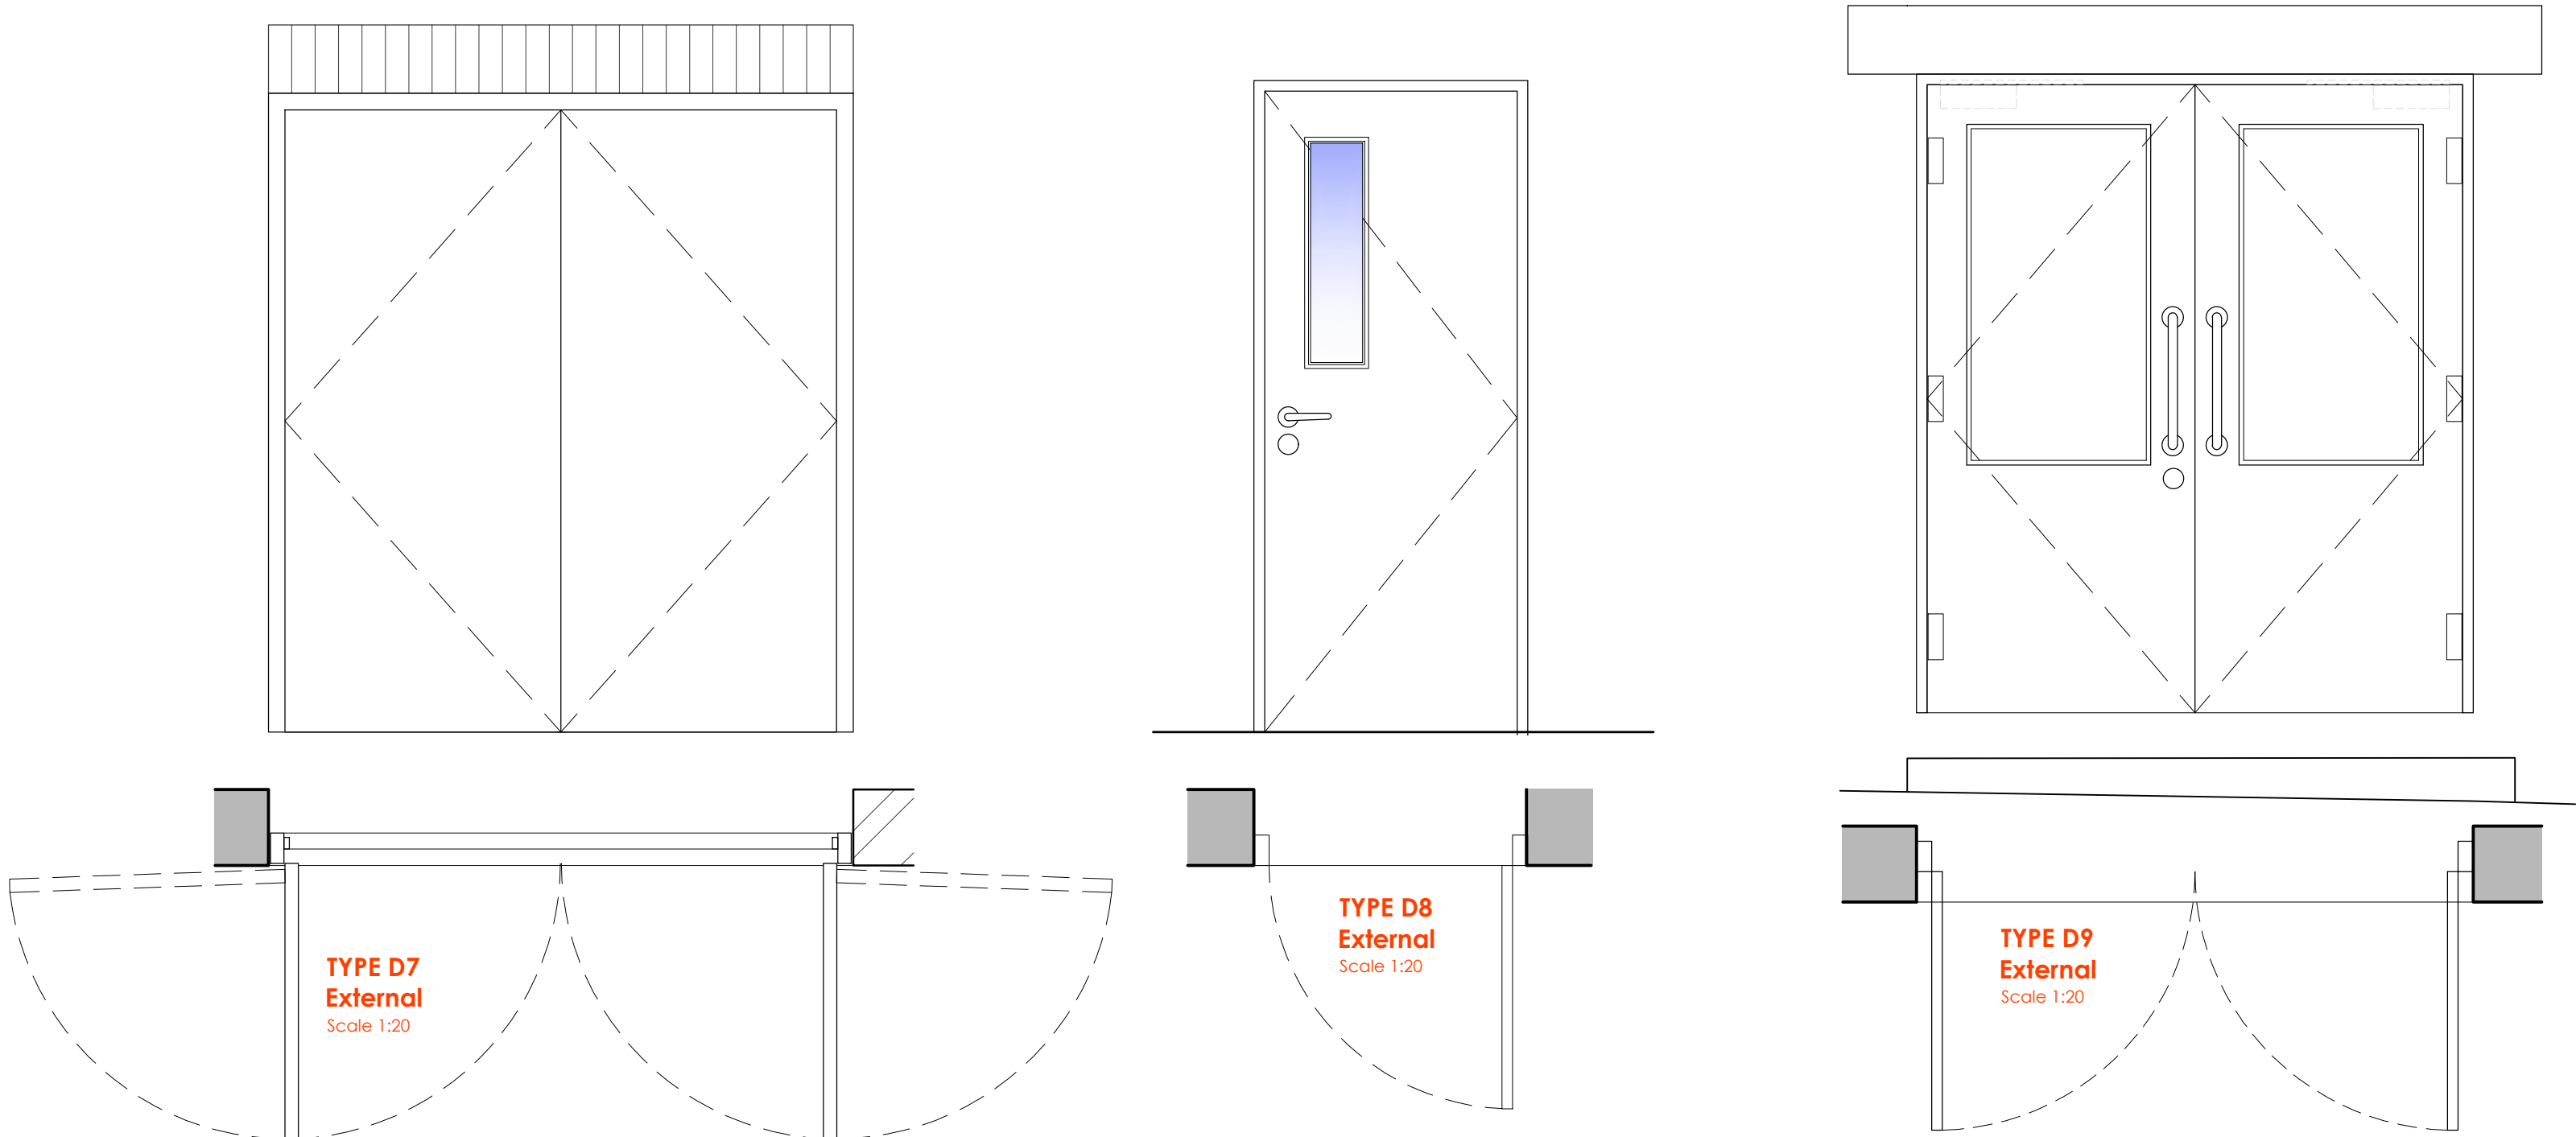

EXTERNAL DOORS

TENDER ISSUE

T1	13.07.23	TENDER ISSUE	TJM	TC
REV	DATE	DESCRIPTION	BY	APP'D
CLIENT				
South London and Maudsley NHS Foundation Trust				
PROJECT				
Clinical Treatment Centre Maudsley Hospital Denmark Hill London. SE5 8AZ				
DRAWING TITLE				
Proposed Door Elevation Details				
DATE	July 2023	DWG. No.	5087.340	REV.
SCALE	1:20 (A1)			T1
DRAWN BY:	TJM	DATED	12.07.2023	
CHECKED BY:	TAJC	DATED	17.07.2023	

AK DESIGN PARTNERSHIP LLP

CHARTERED BUILDING CONSULTANCY
BUILDING SURVEYORS
BUILDING DESIGNERS
PROJECT MANAGERS

AKDP

CEME INNOVATION CENTRE
CEME CAMPUS
MARSH WAY
RAINHAM
RM13 8EU

TEL: 020 8596 7070
E-MAIL: office@akdesign.co.uk
WEB SITE: www.akdesign.co.uk