


Proposed Layout - CTC.0.023  
Scale 1:50



Proposed Ground Floor Plan  
Scale 1:100

© This drawing is copyright  
Do not scale from this drawing.  
AKDP to be informed of any discrepancies.  
Contractor to check all dimensions on site.

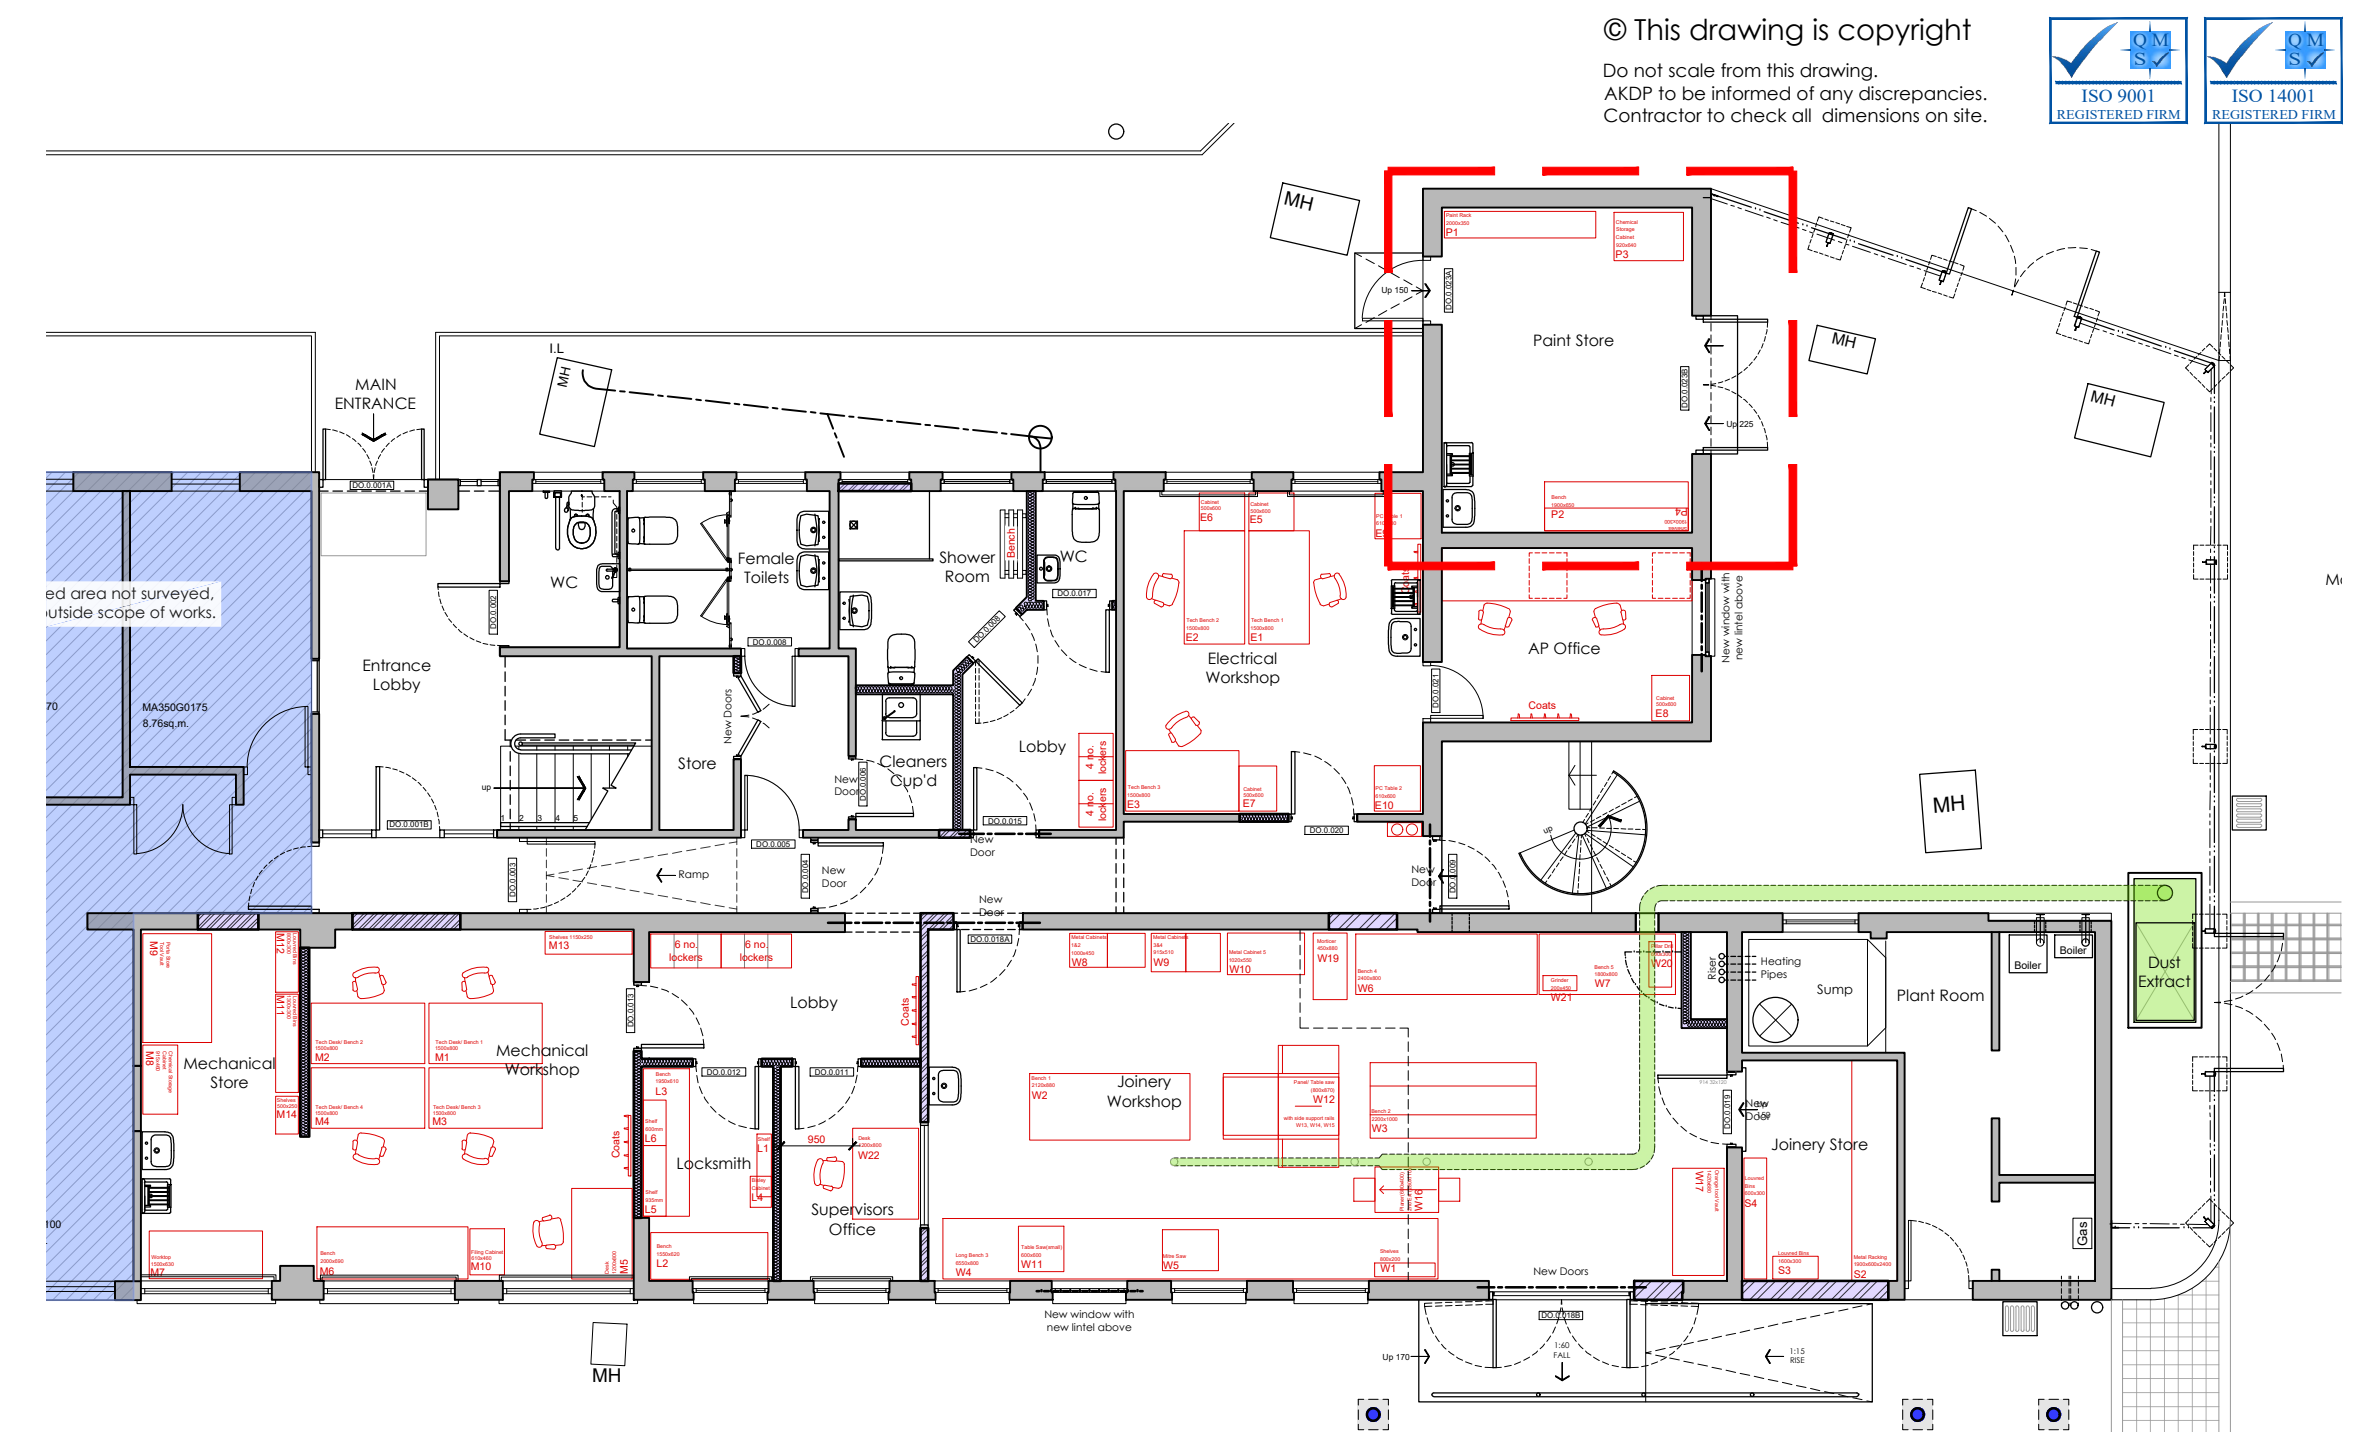

#### GENERAL LEGEND

- Site boundary/ Extent of works
- Existing walls/ structure
- Existing items to be demolished/ removed
- New block walling
- New brick walling
- New studwork partition walling

#### Note:

- Refer to document CTC Workshop FFE Schedule for fixture and fittings
- Refer to RDS for room finishes
- Existing fixture and fittings that are not shown on the fixtures and fittings schedule is also to be relocated from the estates workshop (e.g. mirror, dispensers, clock, bins etc.)

#### TENDER ISSUE

T2	04:08:23	AMENDED FOLLOWING CLIENT FEEDBACK	JOH	DG
T1	13:07:23	TENDER ISSUE	CJ	TC
REV	DATE	DESCRIPTION	BY	APP'D

CLIENT  
**South London and Maudsley NHS Foundation Trust**

PROJECT  
Clinical Treatment Centre  
Maudsley Hospital  
Denmark Hill  
London. SE5 8AZ

DRAWING TITLE  
Proposed Internal Elevations  
Paintshop


CTC.0.023

DATE	JULY 2023	DWG. No.	5087.366	REV.	T2
SCALE	1:25 (A1)				
DRAWN BY:	CJ	DATED	13:07:2023		
CHECKED BY:	TC	DATED	13:07:2023		


**AK DESIGN PARTNERSHIP LLP**  
CHARTERED BUILDING CONSULTANCY  
BUILDING SURVEYORS  
BUILDING DESIGNERS  
PROJECT MANAGERS

**AKDP**  
CEME INNOVATION CENTRE  
CEME CAMPUS  
MARSH WAY  
RAINFHAM  
RM13 8EU


TEL: 020 8596 7070  
E-MAIL: office@akdesign.co.uk  
WEB SITE: www.akdesign.co.uk

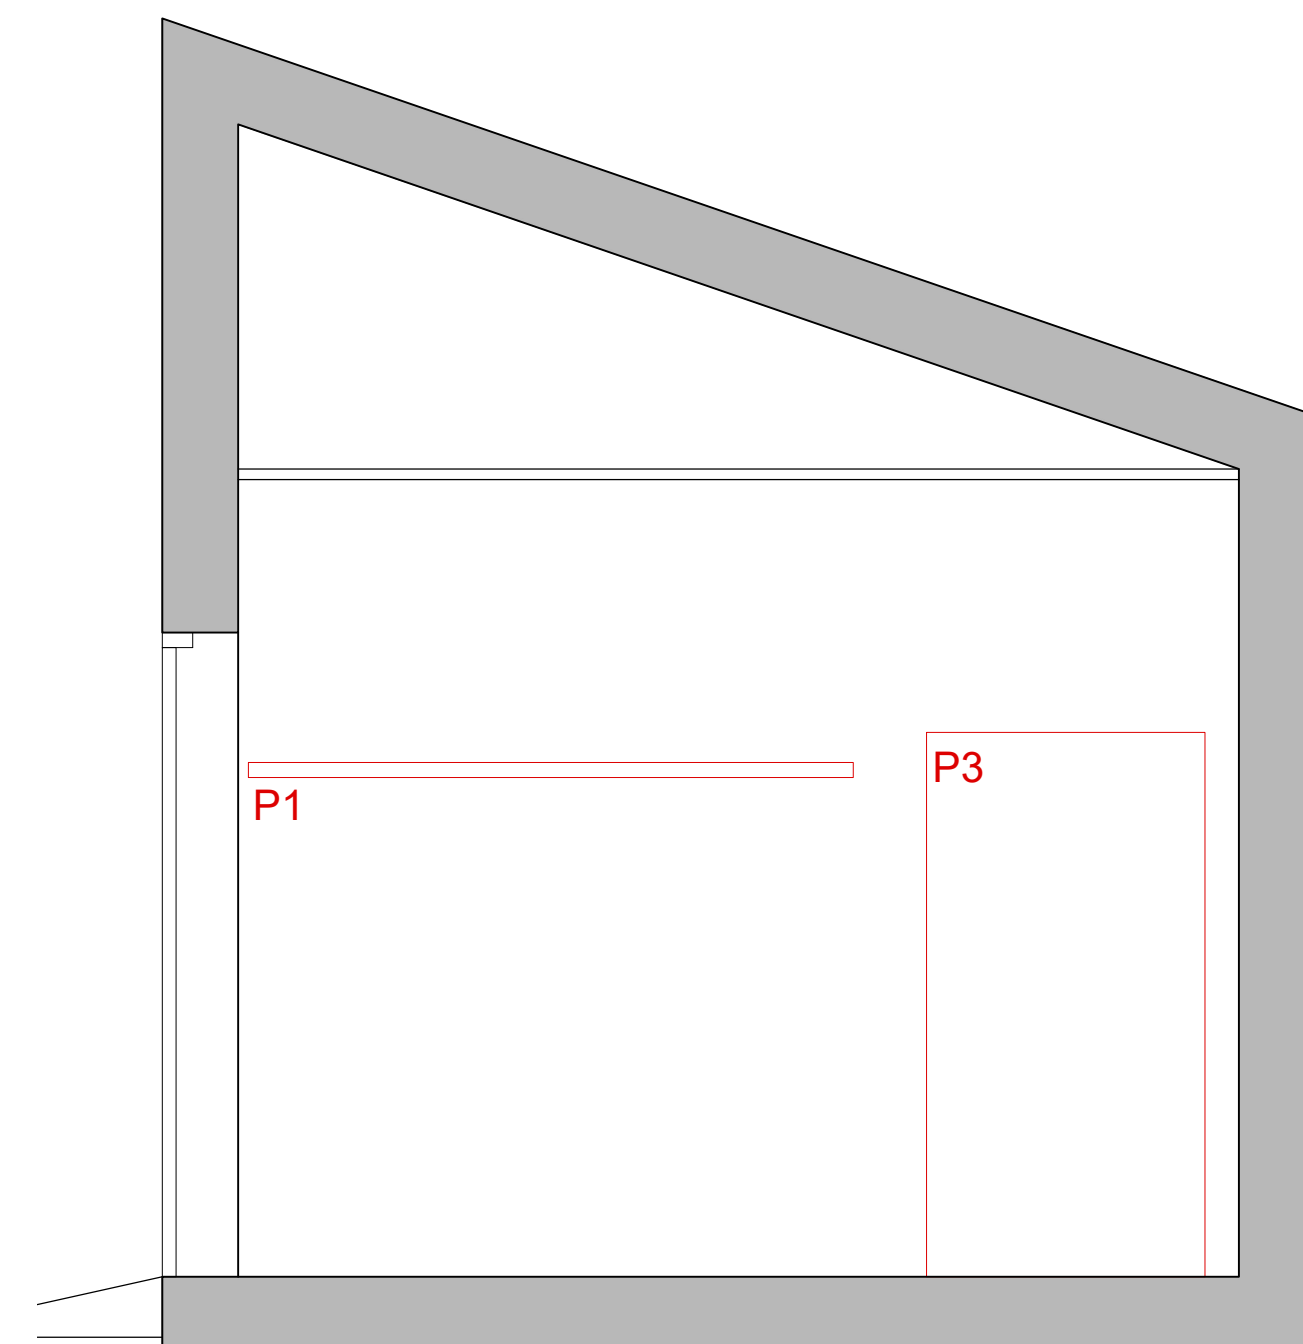

Proposed Elevation (A-A)  
Scale 1:25

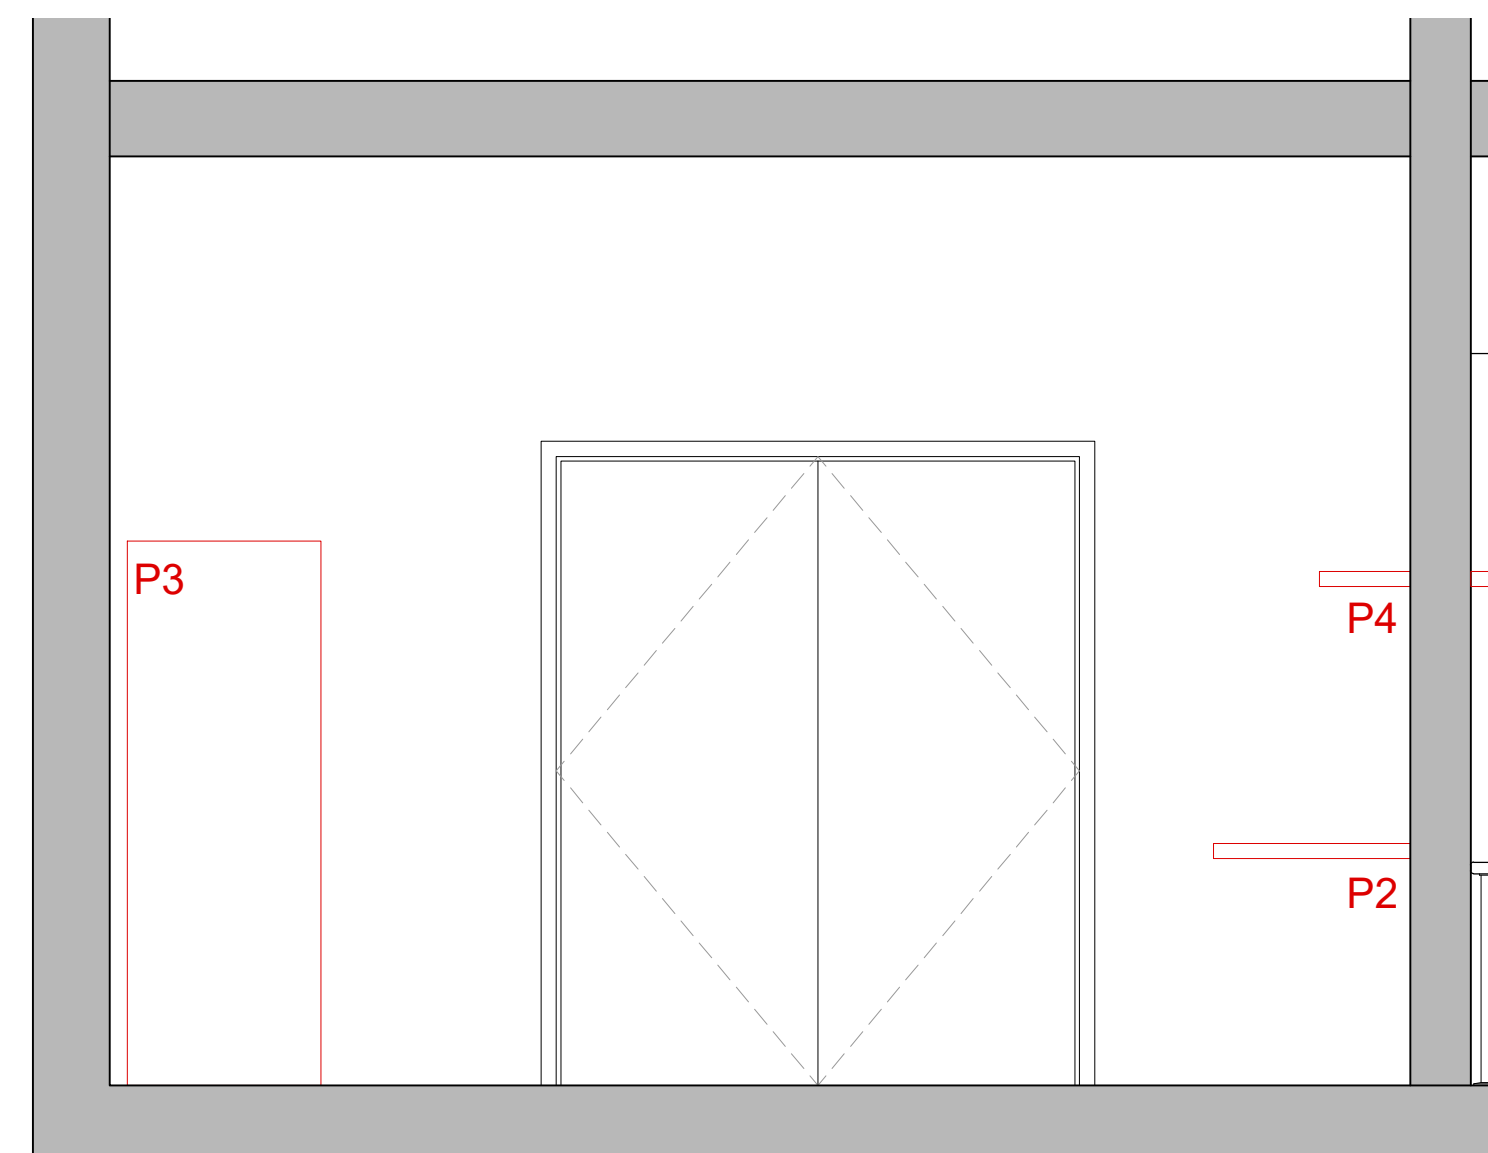

Proposed Elevation (B-B)  
Scale 1:25

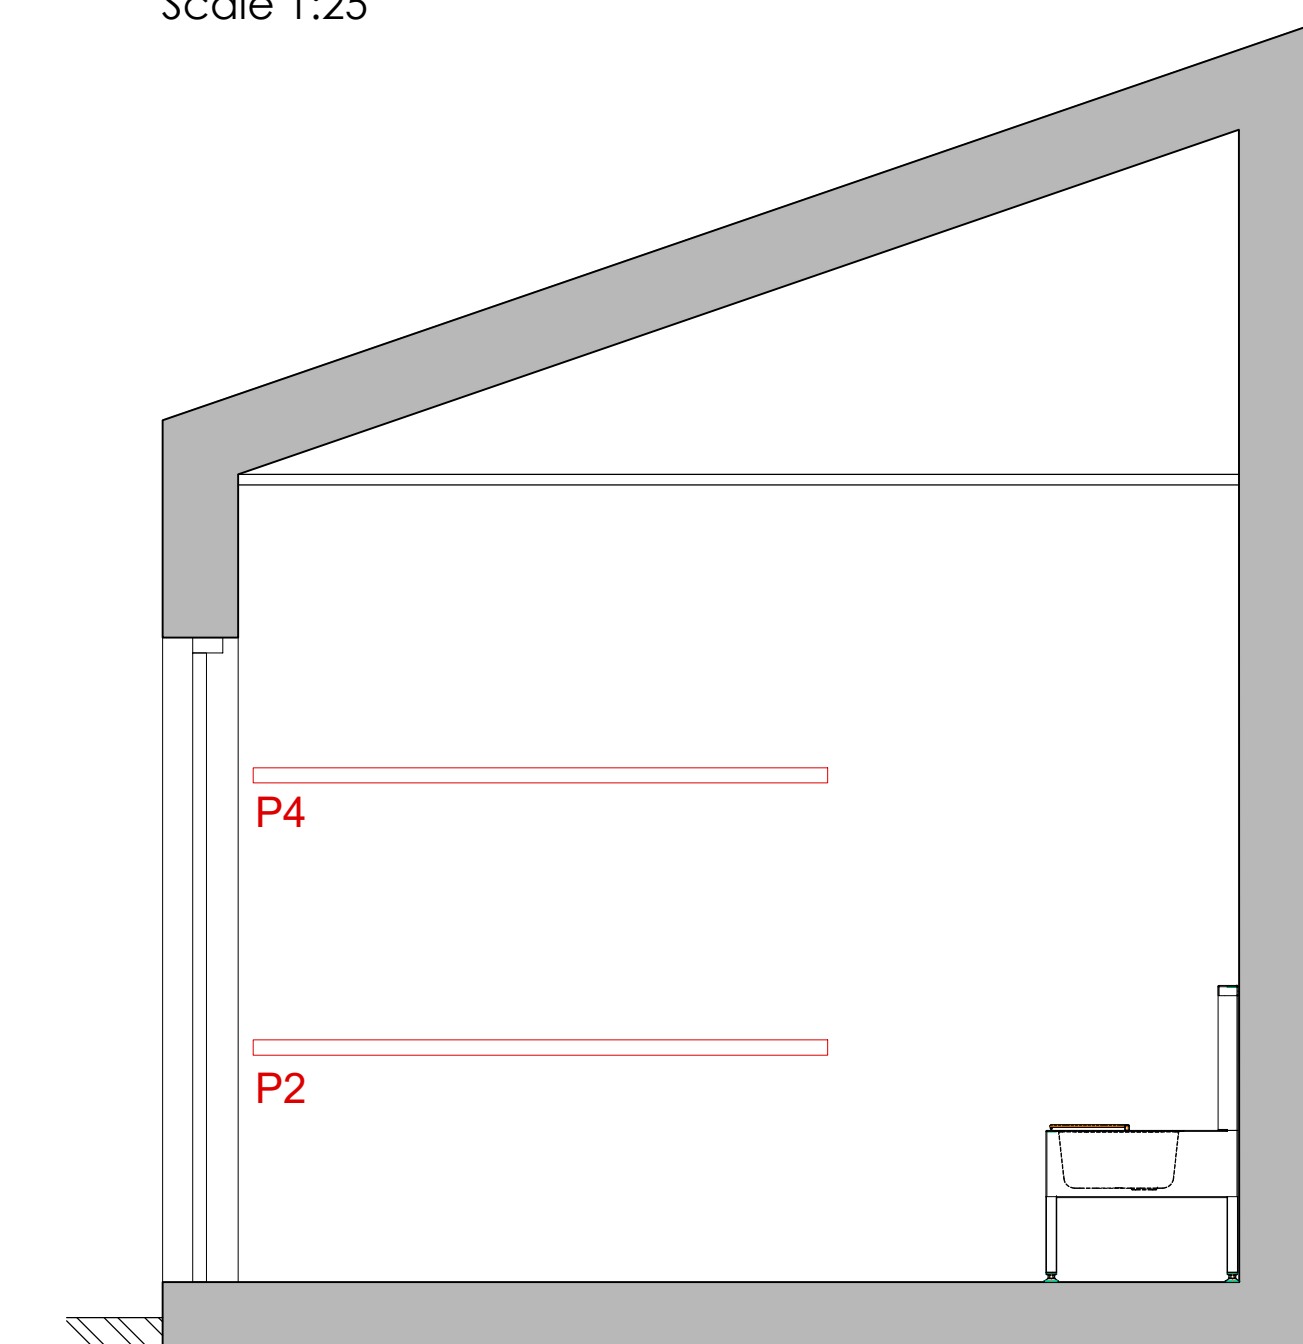

Proposed Elevation (C-C)  
Scale 1:25



Proposed Elevation (D-D)  
Scale 1:25