

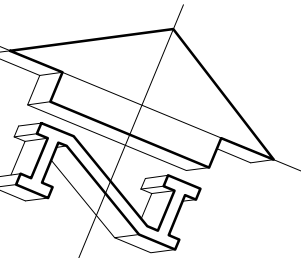
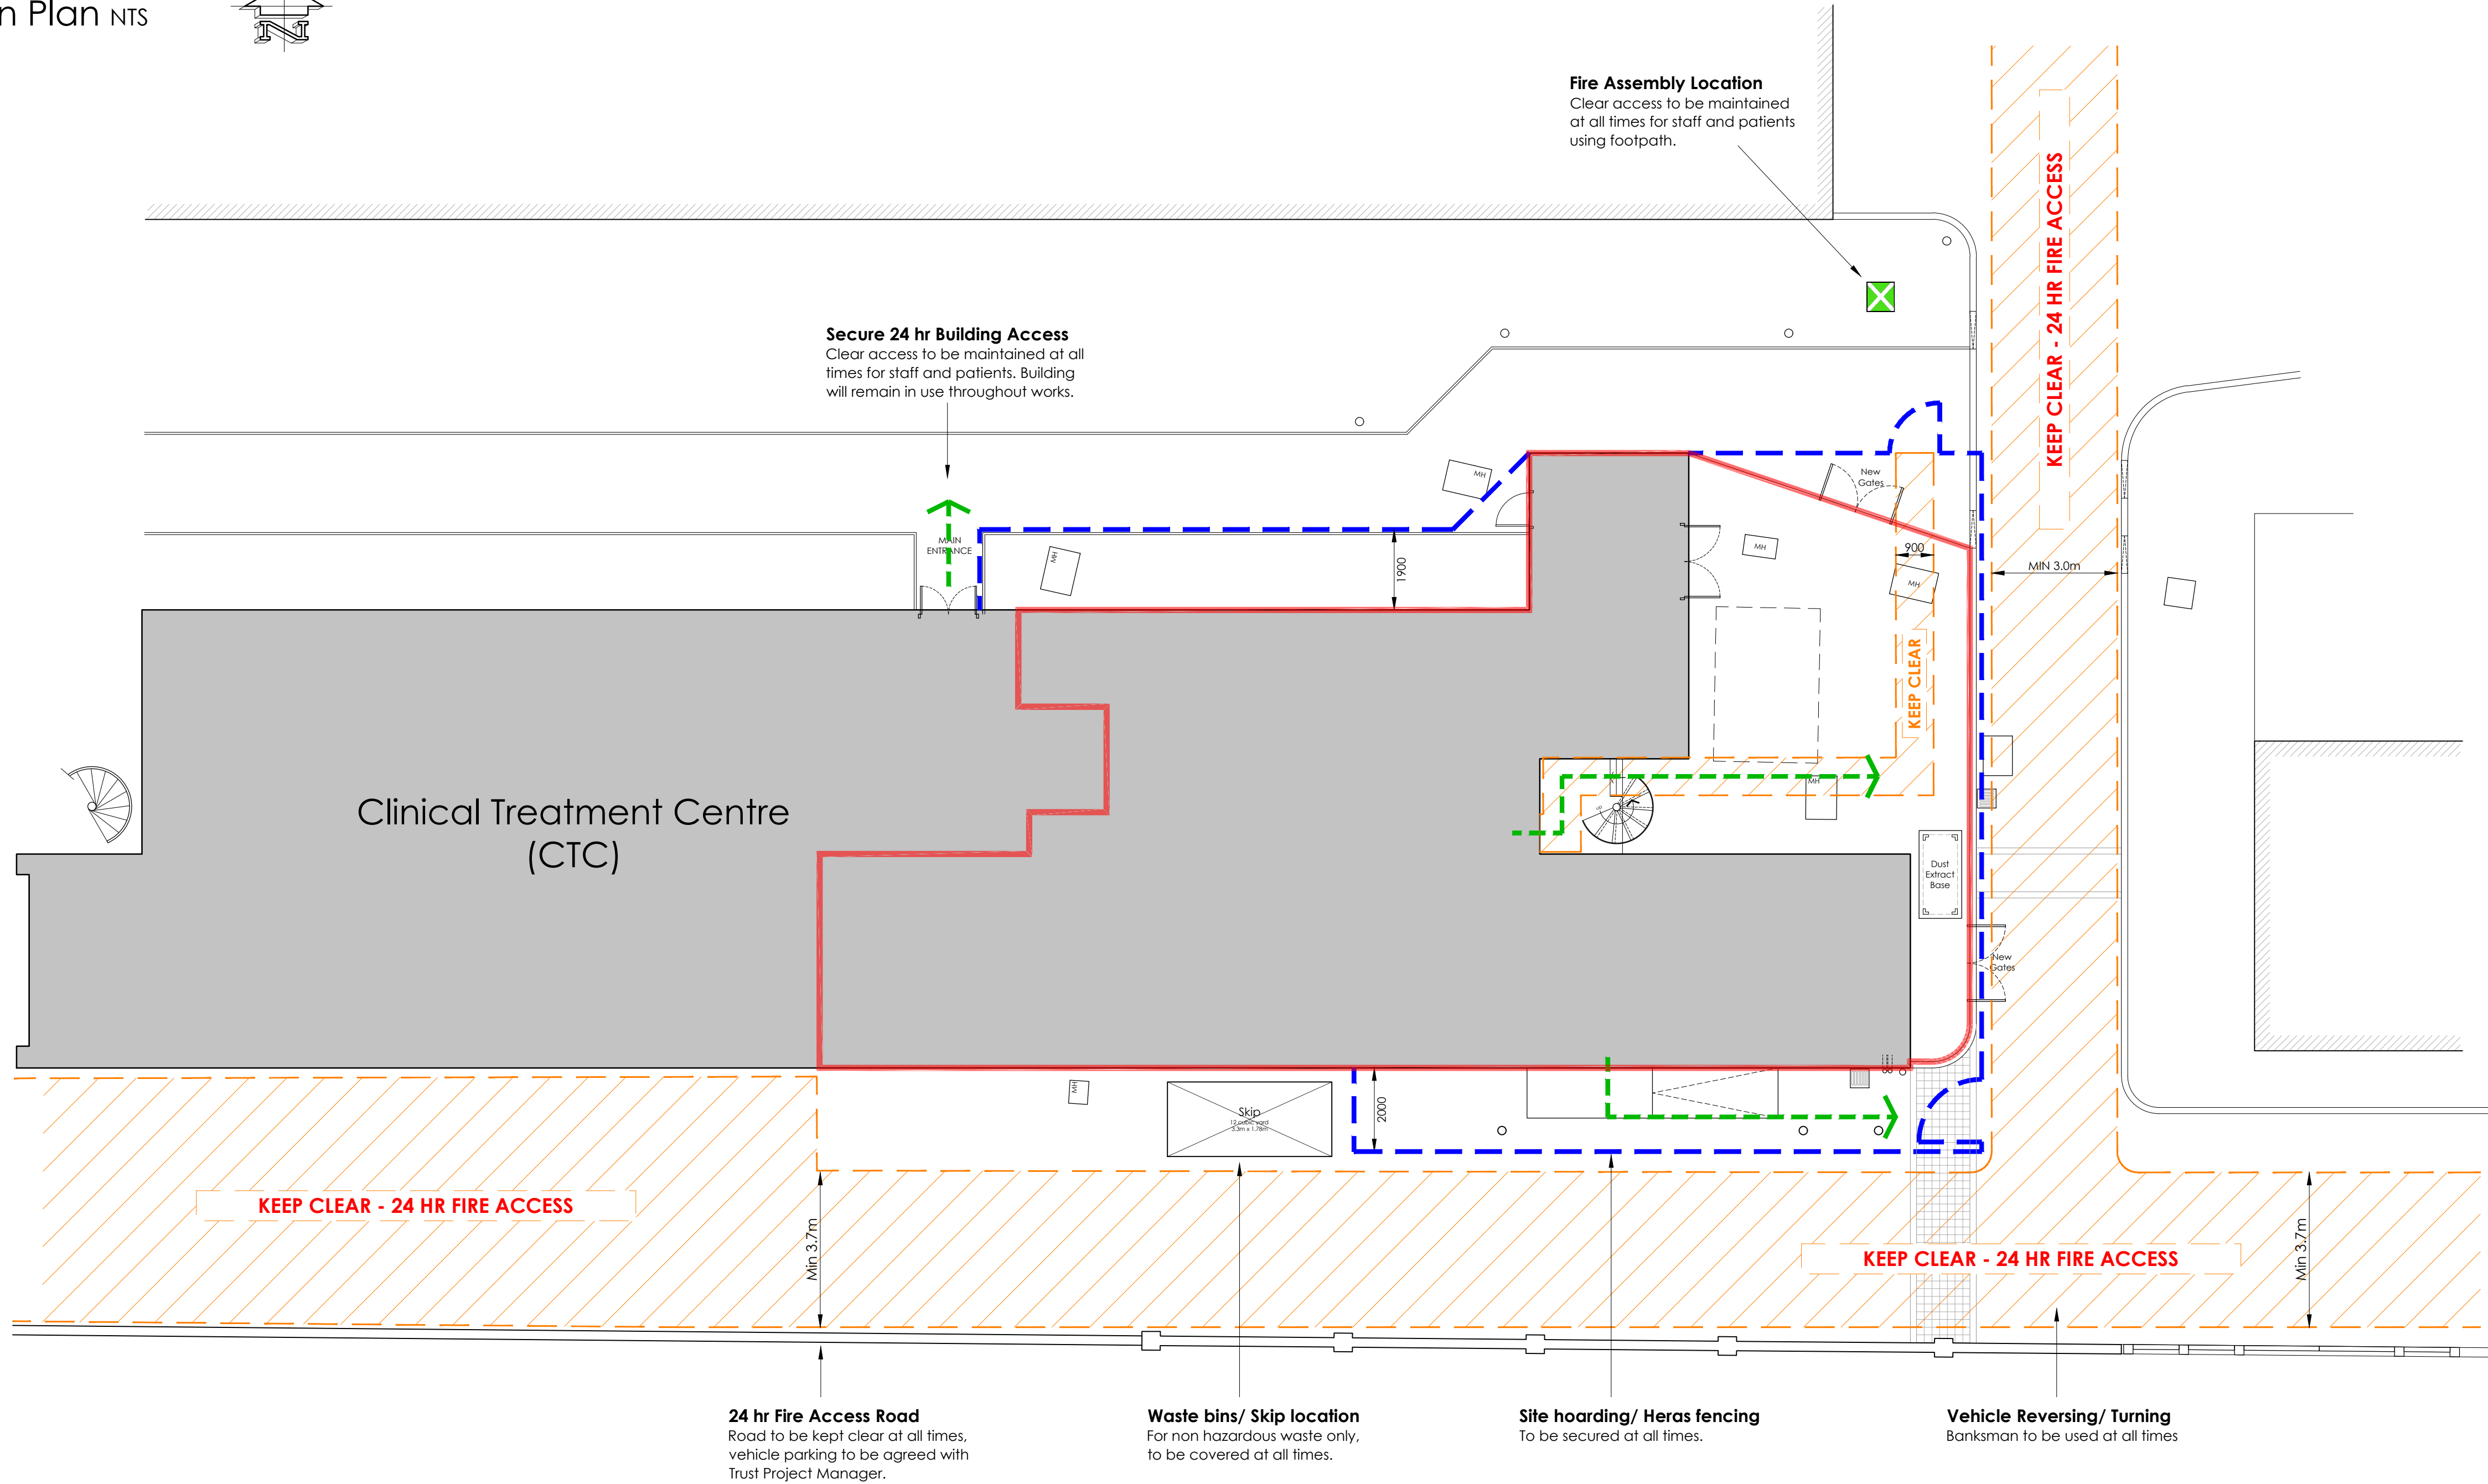


Location Plan NTS

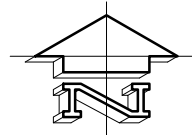

Proposed Site Plan Scale 1:100

 

© This drawing is copyright  
Do not scale from this drawing.  
AKDP to be informed of any discrepancies.  
Contractor to check all dimensions on site.



Existing muster point, if moved, new location to be clearly marked with approved signage by Trust. Details to be posted inside building.



Site boundary/ Extent of works  
Existing walls/ structure

SITE LEGEND

- Proposed hoarding line
- Pedestrian means of escape/ access
- Zones to be kept clear at all times

TENDER ISSUE

T2	13.07.23	AMENDED FOLLOWING CLIENT FEEDBACK	JOH	TAJC
T1	13.07.23	TENDER ISSUE	JOH	TAJC
P2	18.05.23	DESIGN FROZEN	JOH	DG
P1	16.05.23	Initial Preliminary Drawings	JOH	TAJC
REV	DATE	DESCRIPTION	BY	APP'D

CLIENT  
South London and Maudsley NHS Foundation Trust

PROJECT  
Clinical Treatment Centre  
Maudsley Hospital  
Denmark Hill  
London, SE5 8AZ

DRAWING TITLE  
Proposed Site Plan and Site Layout  
(Site Constraints)

DATE	March 2023	DWG. No.	5087.610	REV.	T2
SCALE	1:100 (A1)				
DRAWN BY:	DG	DATED	27.03.2023		
CHECKED BY:	TC	DATED	17.07.2023		

AK DESIGN PARTNERSHIP LLP  
CHARTERED BUILDING CONSULTANCY  
BUILDING SURVEYORS  
BUILDING DESIGNERS  
PROJECT MANAGERS  
CEME INNOVATION CENTRE  
CEME CAMPUS  
MARSH WAY  
RAINHAM  
RM13 6EU  
TEL: 020 8596 7070  
E-MAIL: office@akdesign.co.uk  
WEB SITE: www.akdesign.co.uk