



PILE No.	1	2	3	4	5	6	7	8	9	10	11	12	13	14	15	16	17	18	19	20
LOAD, kN.	190	250	190	290	280	280	230	210	210	300	230	350	290	270	200	75	75	120	180	120

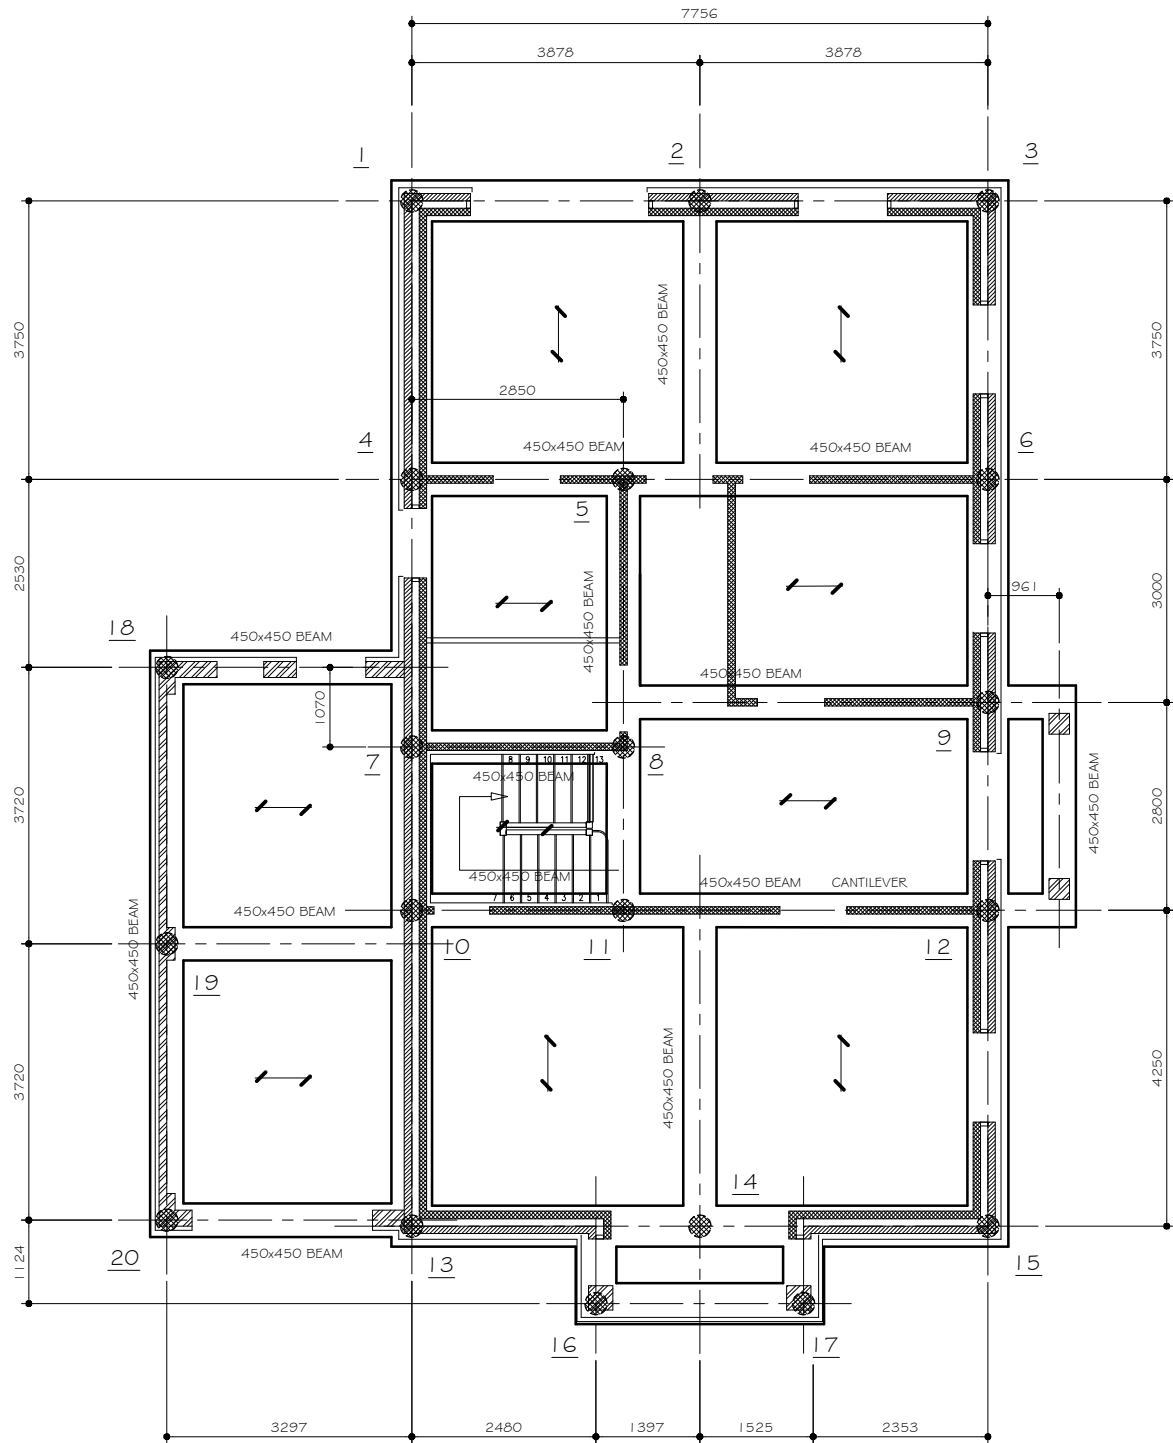

FOUNDATION LAYOUT

SETTING OUT TO BE IN ACCORDANCE WITH THE ARCHITECTS DRAWINGS
CENTRE LINES OF PILES AND GROUND BEAMS ARE COINCIDENT
—/— DENOTES DIRECTION OF SPAN OF PC BEAM AND BLOCK GROUND FLOOR
GROUND BEAMS TO BE 450Dp x 550Wd, UNLESS NOTED OTHERWISE

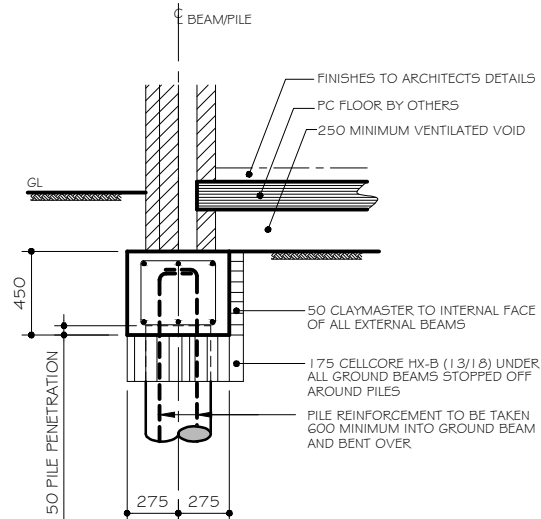

TYPICAL EDGE SECTION

DO NOT SCALE COPYRIGHT RESERVED

GENERAL NOTES.

- THIS DRAWING IS TO BE READ IN CONJUNCTION WITH ALL RELEVANT ARCHITECTS, ENGINEERS & SPECIALISTS DRAWINGS TOGETHER WITH THE SPECIFICATION.
- THIS DRAWING SHALL NOT BE SCALED.
- FOR ALL D.P.C. & D.P.M. DETAILS SEE ARCHITECTS DRAWINGS.
- CONCRETE MIXES
GROUND BEAMS TO BE C32/40
- ALL FOUNDATION WORKS TO BE IN ACCORDANCE WITH B.S. 8004.
- NO DRAINAGE PIPES ARE TO BE CAST IN GROUND BEAMS WITHOUT THE PRIOR APPROVAL OF THE ENGINEER.
- FOR REINFORCEMENT DETAILS SEE DRAWING No. 6032/P4/2

LATEST REVISIONS ARE 'TAGGED' WITH THIS INDICATOR. HOWEVER, ALL USERS OF THIS DRAWING MUST SATISFY THEMSELVES OF ALL REVISIONS TO ANY PREVIOUS ISSUES, BY COMPARISON OF THIS DRAWING AGAINST OTHER ISSUES, AS IT CANNOT BE GUARANTEED THAT EVERY ITEM OF REVISION HAS BEEN 'TAGGED'.

G			
F			
E			
D			
C			
B			
A			

Rev	Date	Description	Initials
-----	------	-------------	----------

Revisions

Project
CURDS FARM
47 EAST HANNINGFIELD ROAD
RETTENDON COMMON

Title
PLOT 4
FOUNDATION GA

Client
GOWLAIN BUILDING GROUP

Architect
DOUGLAS A. REED
AND ASSOCIATES LTD

Scales: 1:50, 1:20@A1 Date: NOV. '15

Acad: R.S. Checked: Drawn: Checked:

CWT Partnership
Structural Engineering Consultants
49 Back Lane, Rochford,
Essex SS4 1AY
Tel. No: 01702 540146
Fax No: 01702 540193

A1 Drawing No. 6032/P4/1 Revision