


EXISTING FIRST FLOOR LAYOUT
 Scale 1:50

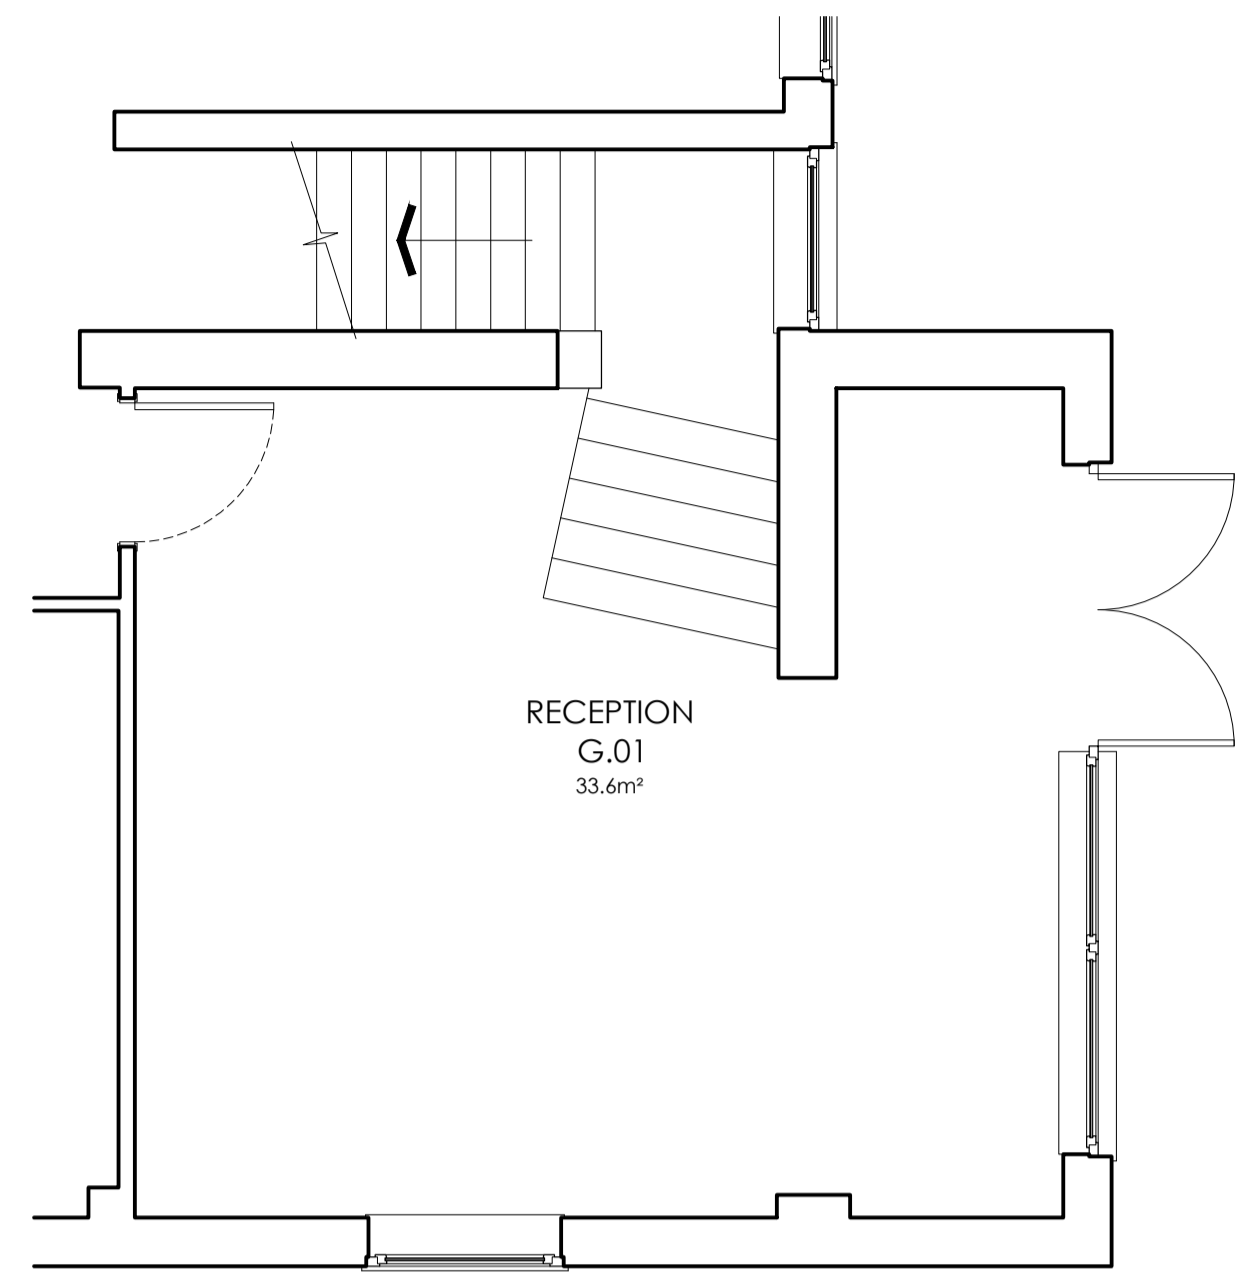

EXISTING GROUND FLOOR RECEPTION LAYOUT
 Scale 1:50

TENDER ISSUE

REV	DATE	DESCRIPTION	BY	APPD
T1	12.10.18	INITIAL TENDER ISSUE	JDC	TC
PL1	14.08.18	INITIAL PRELIMINARY DRAWING	BF	TC

CLIENT
North East London NHS Foundation Trust

PROJECT
PROPOSED REFURBISHMENT OF STAPLEFORD HOUSE
 103 STAPLEFORD CL,
 CHELMSFORD CM2 0QX

DRAWING TITLE
EXISTING FLOOR LAYOUTS

DATE	August 2018	DWG. No.	4478.100	REV.	T1
SCALE	1:50 (A1)				
DRAWN BY:	BF	DATED	10:08:2018		
CHECKED BY:	JDC	DATED	13:08:2018		
APPROVAL BY:	-	DATED	-		

AK DESIGN PARTNERSHIP LLP
 CHARTERED BUILDING CONSULTANCY
 BUILDING SURVEYORS
 BUILDING DESIGNERS
 PROJECT MANAGERS

CEME INNOVATION CENTRE
 CEME CAMPUS
 MARSH WAY
 RAINHAM
 RM13 8EU

TEL: 020 8596 7070
 E-MAIL: office@akdesign.co.uk
 WEB SITE: www.akdesign.co.uk

