




SECTION A-A

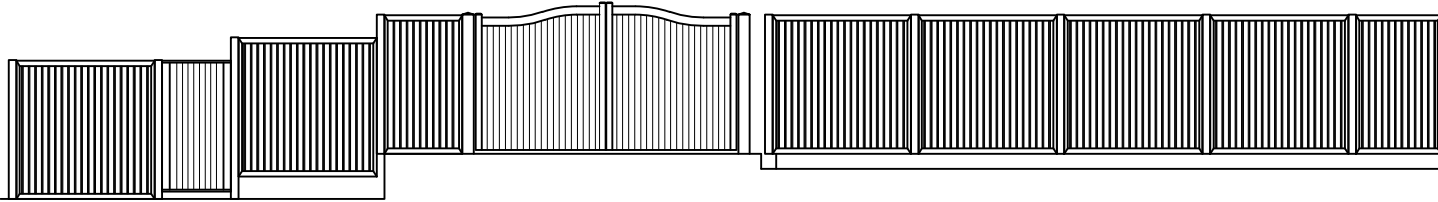


SECTION B-B  
WITH DETAILED FENCING & GATE ELEVATIONS

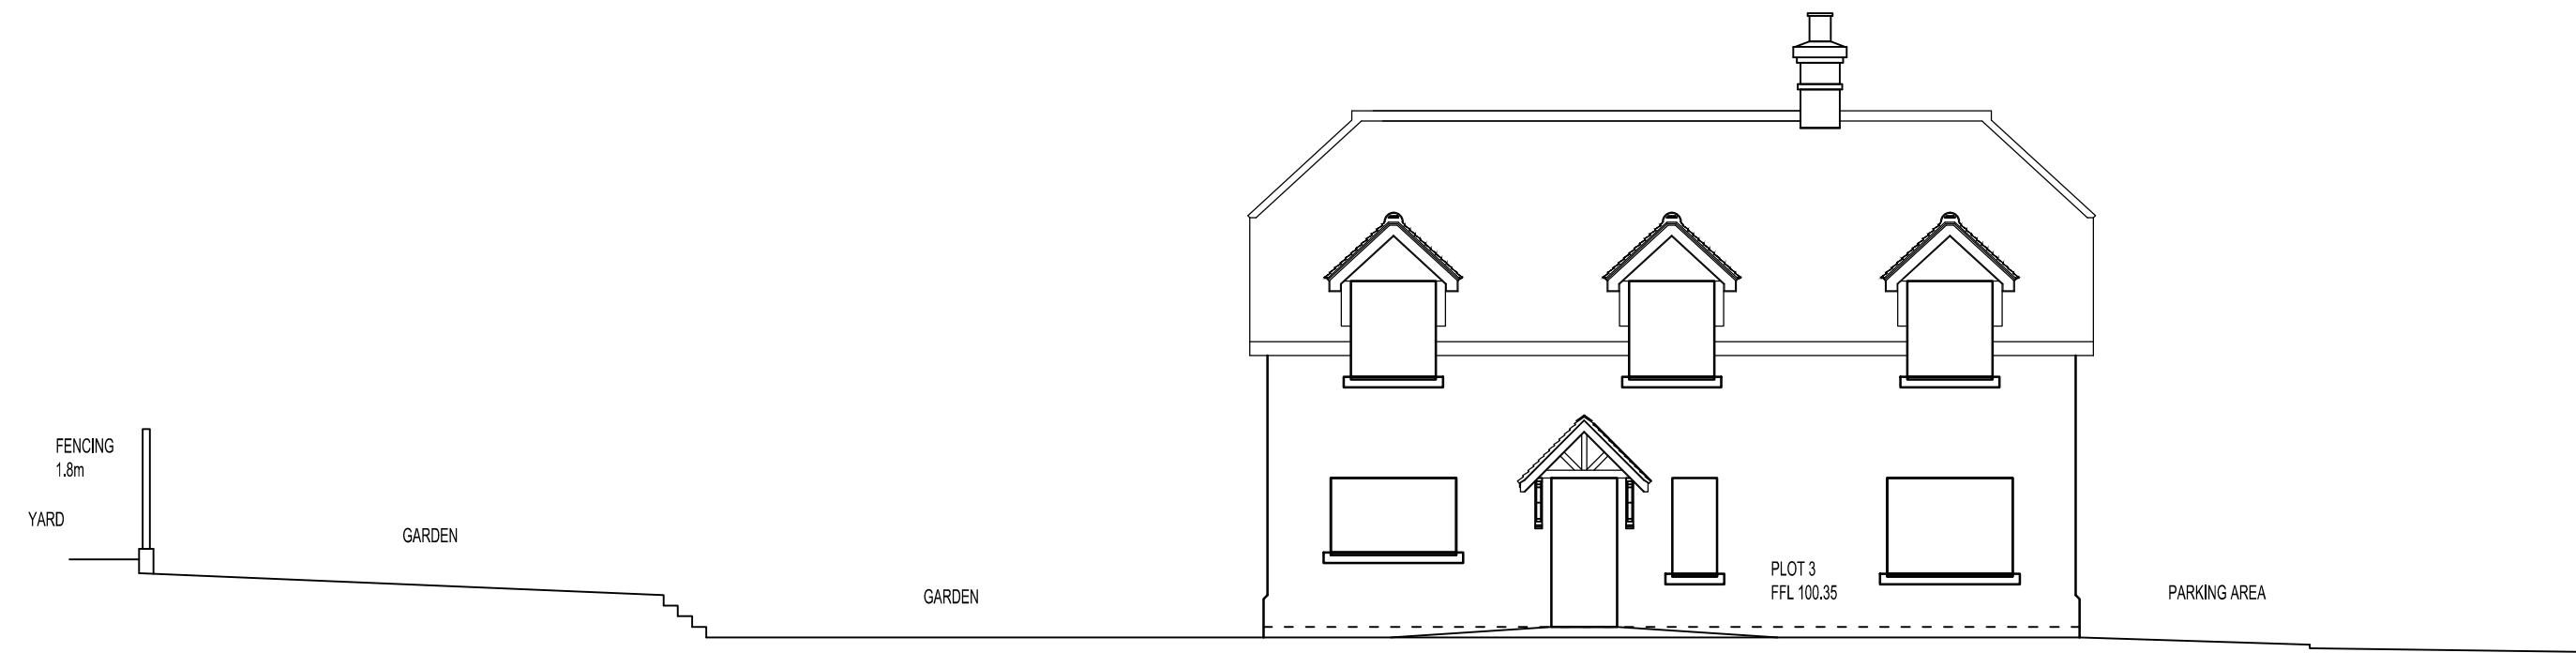


PLOT 3 CROSS SECTION C-C

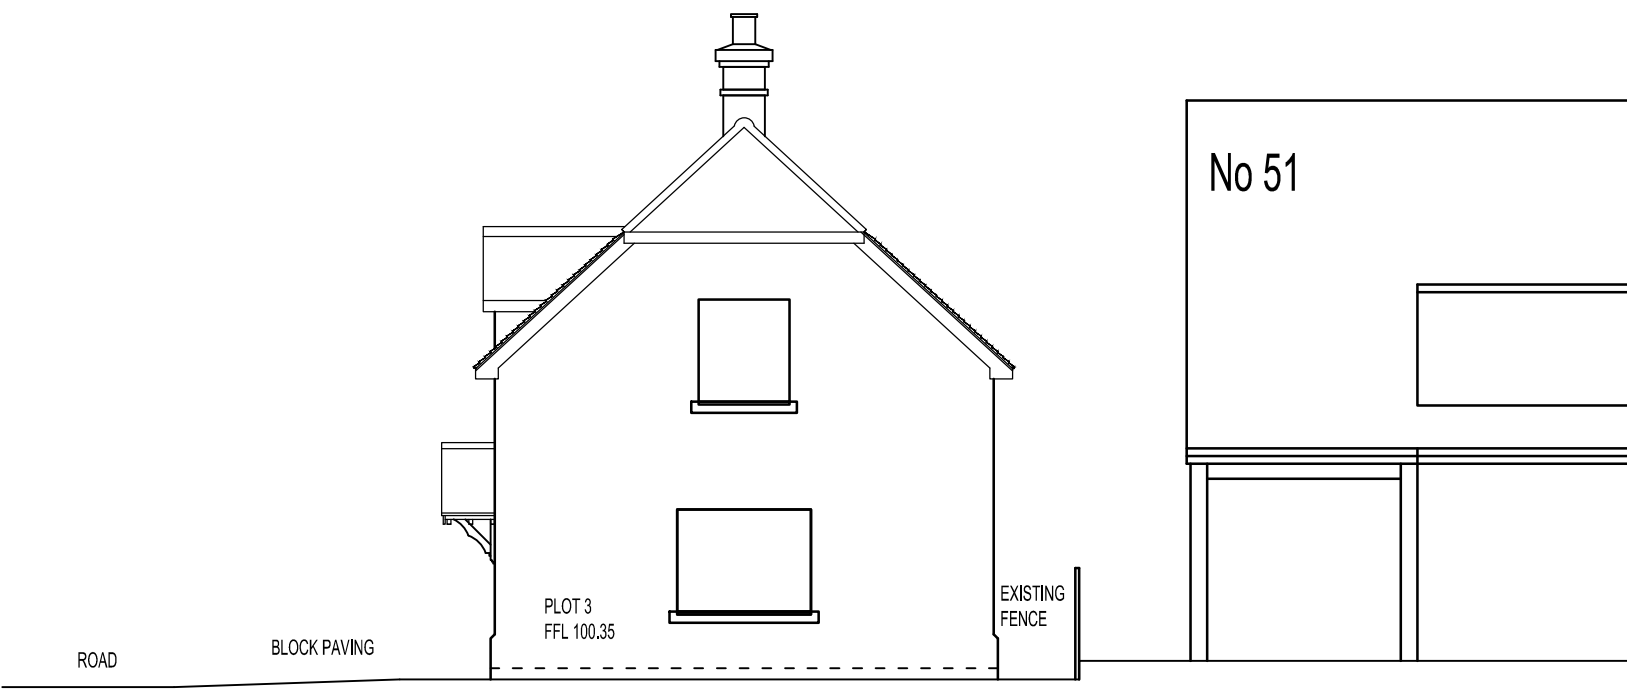

PLOT 3 CROSS SECTION D-D

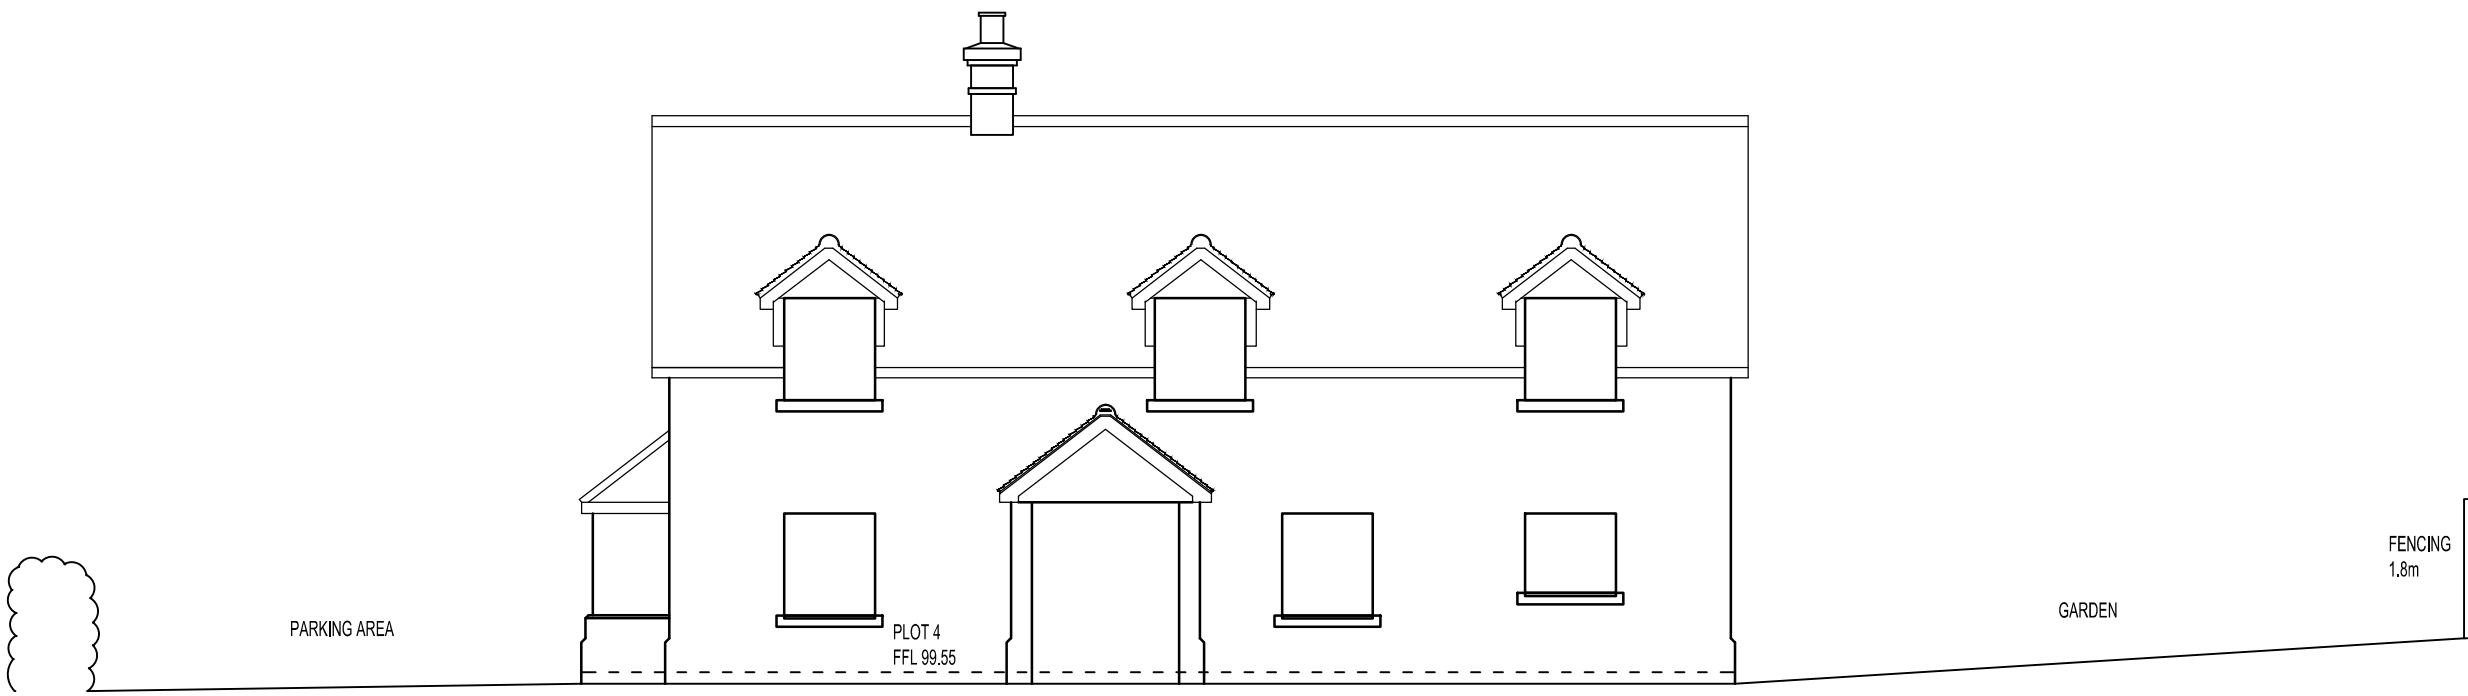

PLOT 4 CROSS SECTION E-E

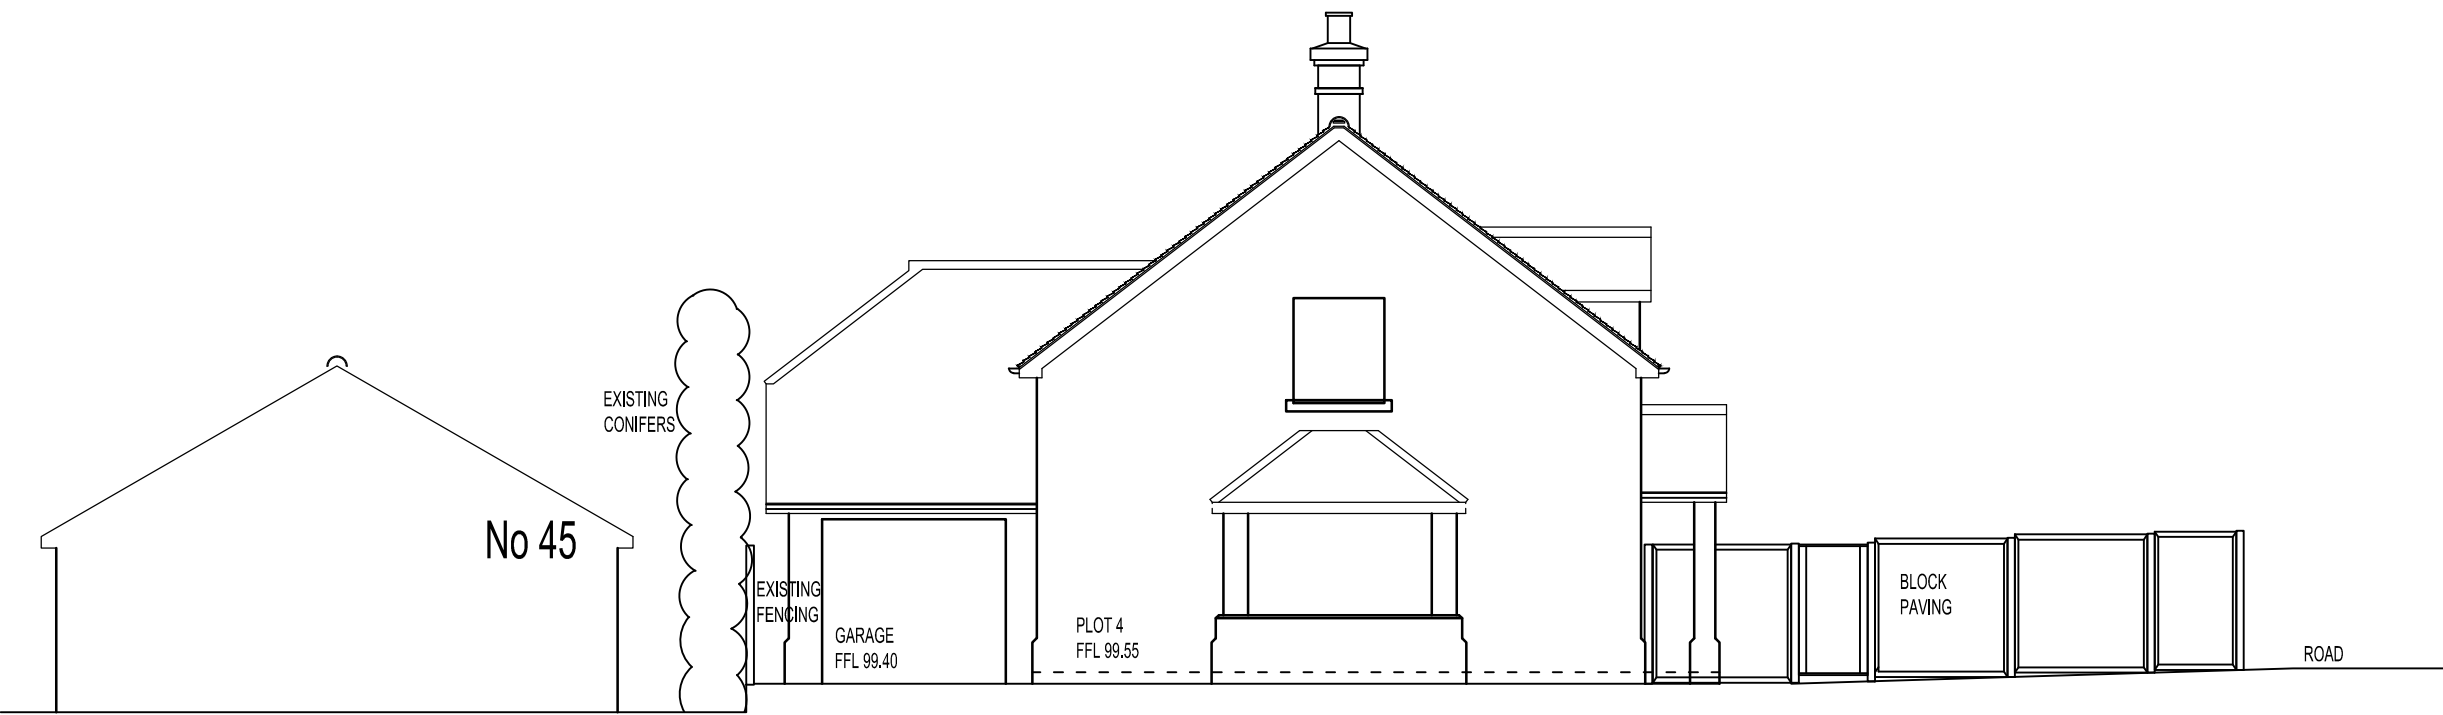

PLOT 4 CROSS SECTION F-F

Rev	Date	
JOB TITLE CURDS FARM 47 EAST HANNINGFIELD ROAD RETTENDON COMMON CHELMSFORD ESSEX CM3 8EQ		
Gowlain Building Group		
DRAWING TITLE SITE SECTIONS		
DO NOT SCALE FROM THIS DRAWING, USE FIGURED DIMENSIONS ONLY		
DRAWING NUMBER 15 / GBG / CF / 11		REVISION -
SCALE 1:100 @ A1		
DATE SEPT 2015	DRAWN MV	CHECKED -