


RHP PARTNERSHIP PROPOSAL

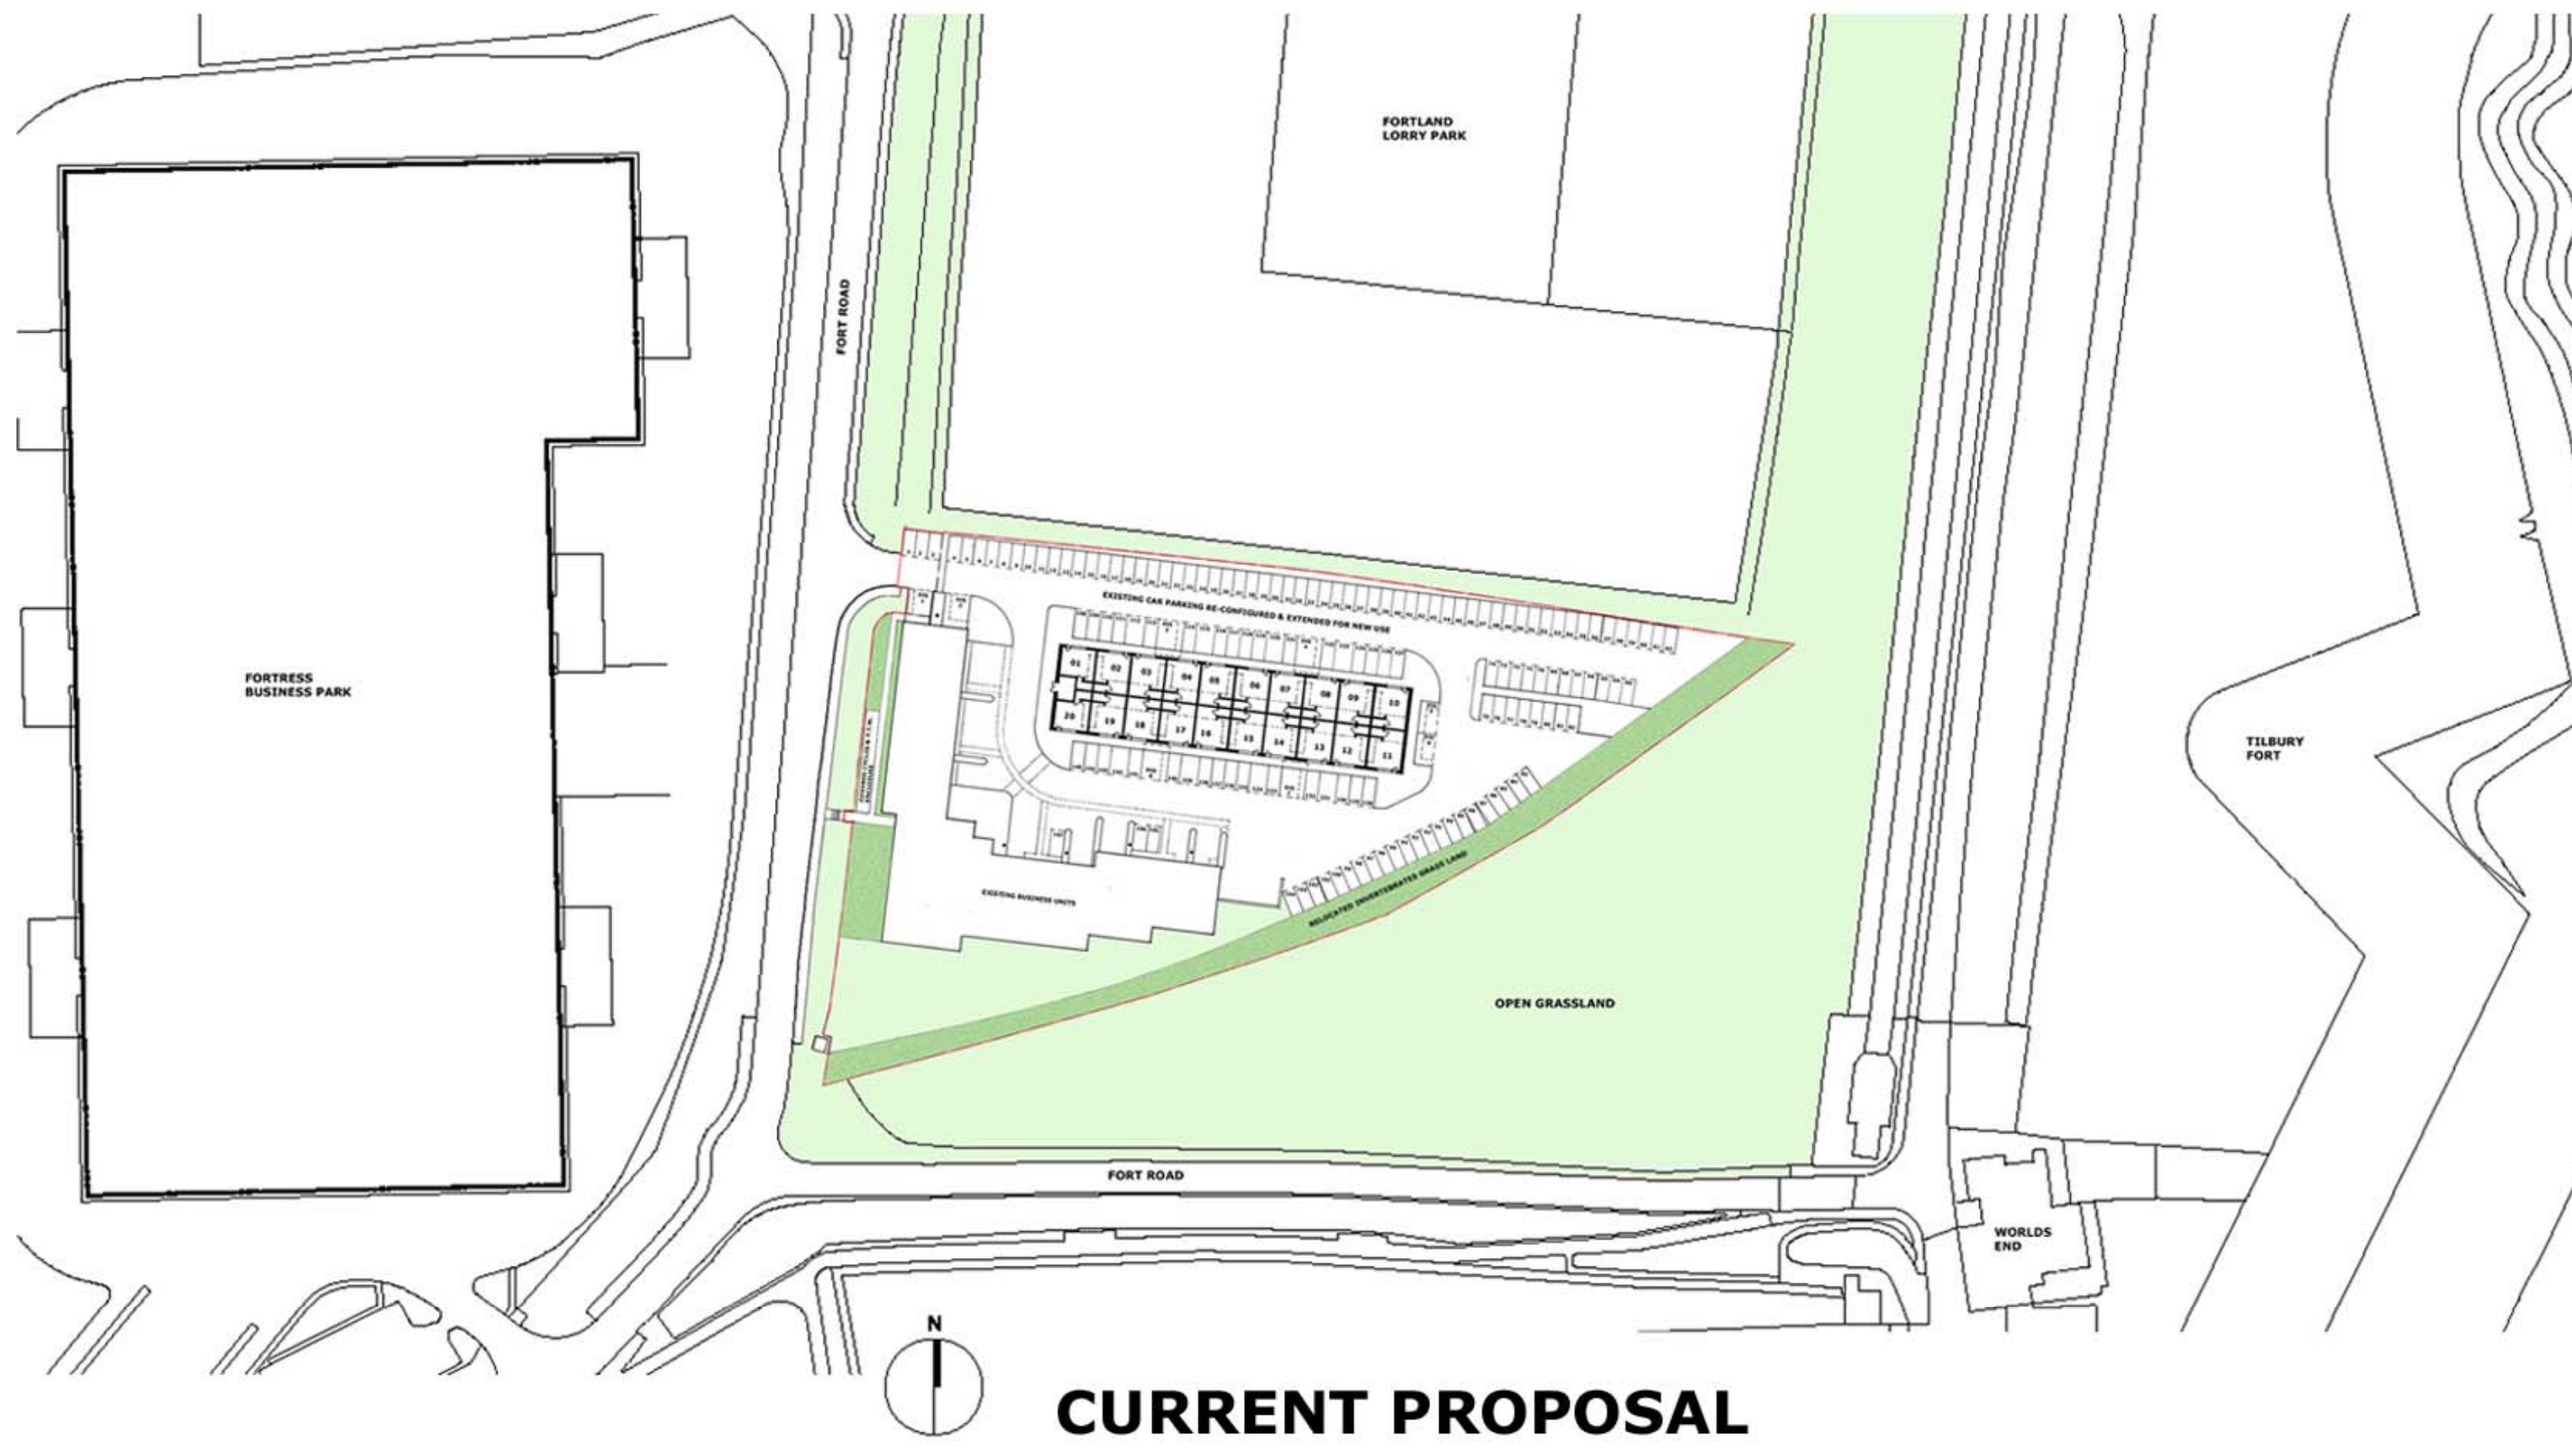

CURRENT PROPOSAL

GENERAL NOTES:

SCALE BARS:

IN ADDITION TO THE HAZARDS/RISKS NORMALLY ASSOCIATED WITH THE TYPES OF WORK DETAILED ON THIS DRAWING, NOTE THE FOLLOWING SIGNIFICANT RESIDUAL RISKS:-

ITEM	HAZARD	RISK

REVISION	DESCRIPTION	BY	DATE	CHECKED	AUTHORISED

PL110	FOR PLANNING APPLICATION SUBMISSION	MLS	03/16	DJM	DJM

FRANKHAM
 Frankham Consultancy Group Limited
 Frankham House, Woolton Business Park
 Woolton, Abingdon, Oxfordshire, OX13 9FD
 T: 01865 322500 F: 01865 327303
 E: enquiry@frankham.com www.frankham.com

PROJECT:
TILBURY RIVERSIDE BUSINESS CENTRE EXPANSION

CLIENT:
 thurrock.gov.uk

DRAWING TITLE:
SITE LAYOUT COMPARISONS

SCALE:	ORIGINAL SIZE:	DESIGNED:	DRAWN:	CHECKED:	AUTHORISED:
NTS	A1	DJM	MLS	DJM	DJM
		DATE: 08/15	DATE: 08/15	DATE: 08/15	DATE: 08/15

PROJECT NO:	DISCIPLINE:	TYPE:	CODE:	DRG NO:	REV:
612494	A			PL110	