
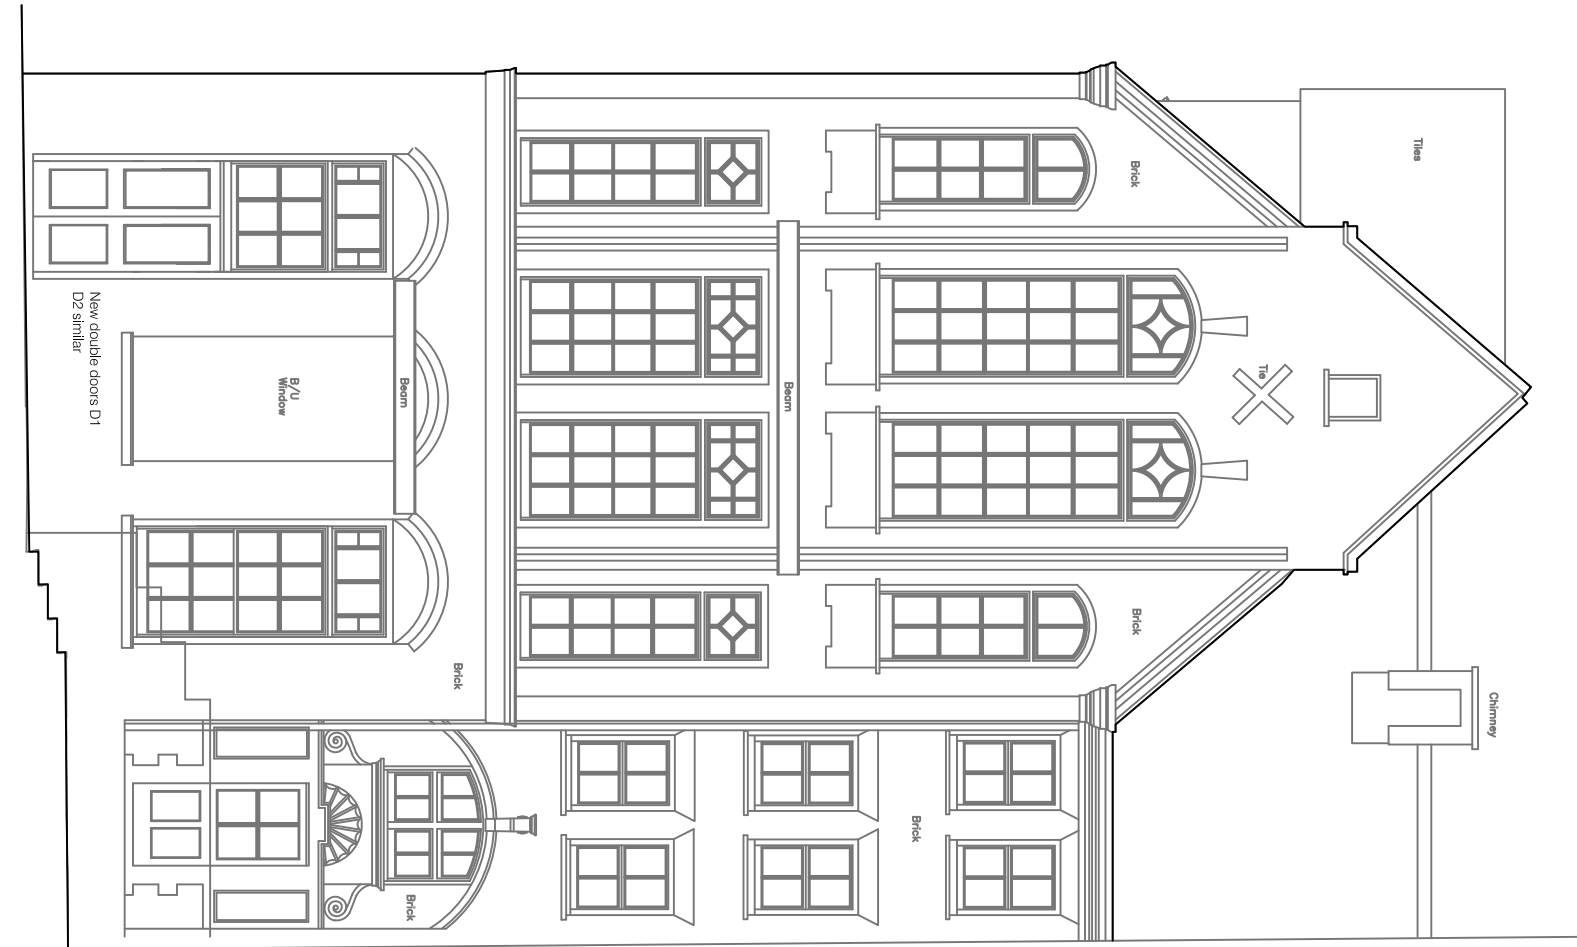
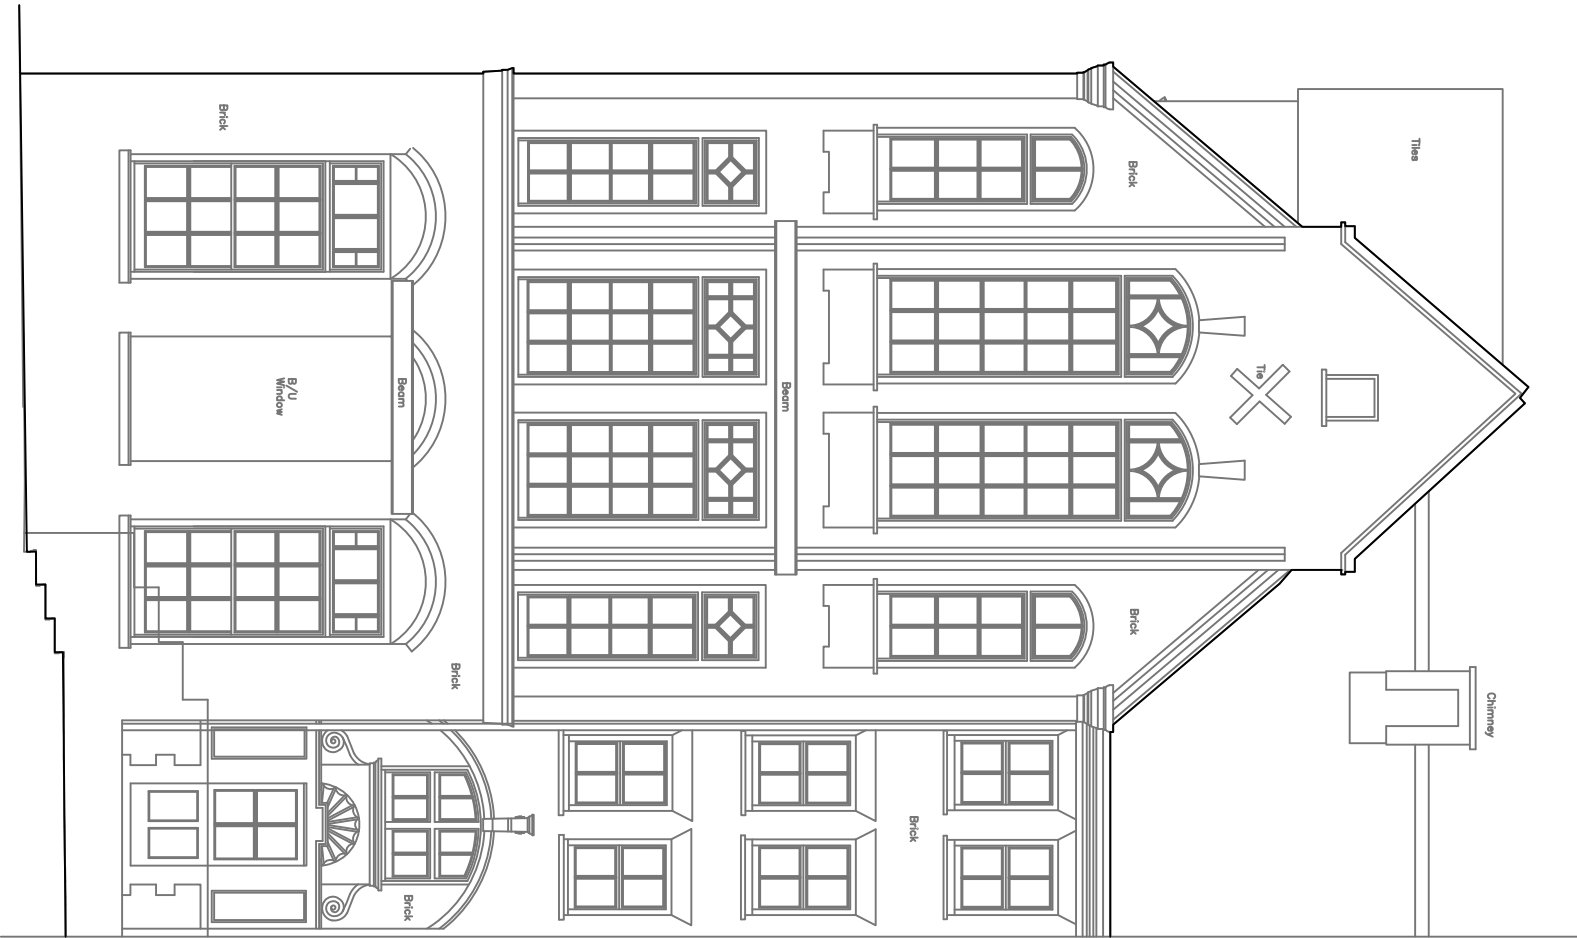
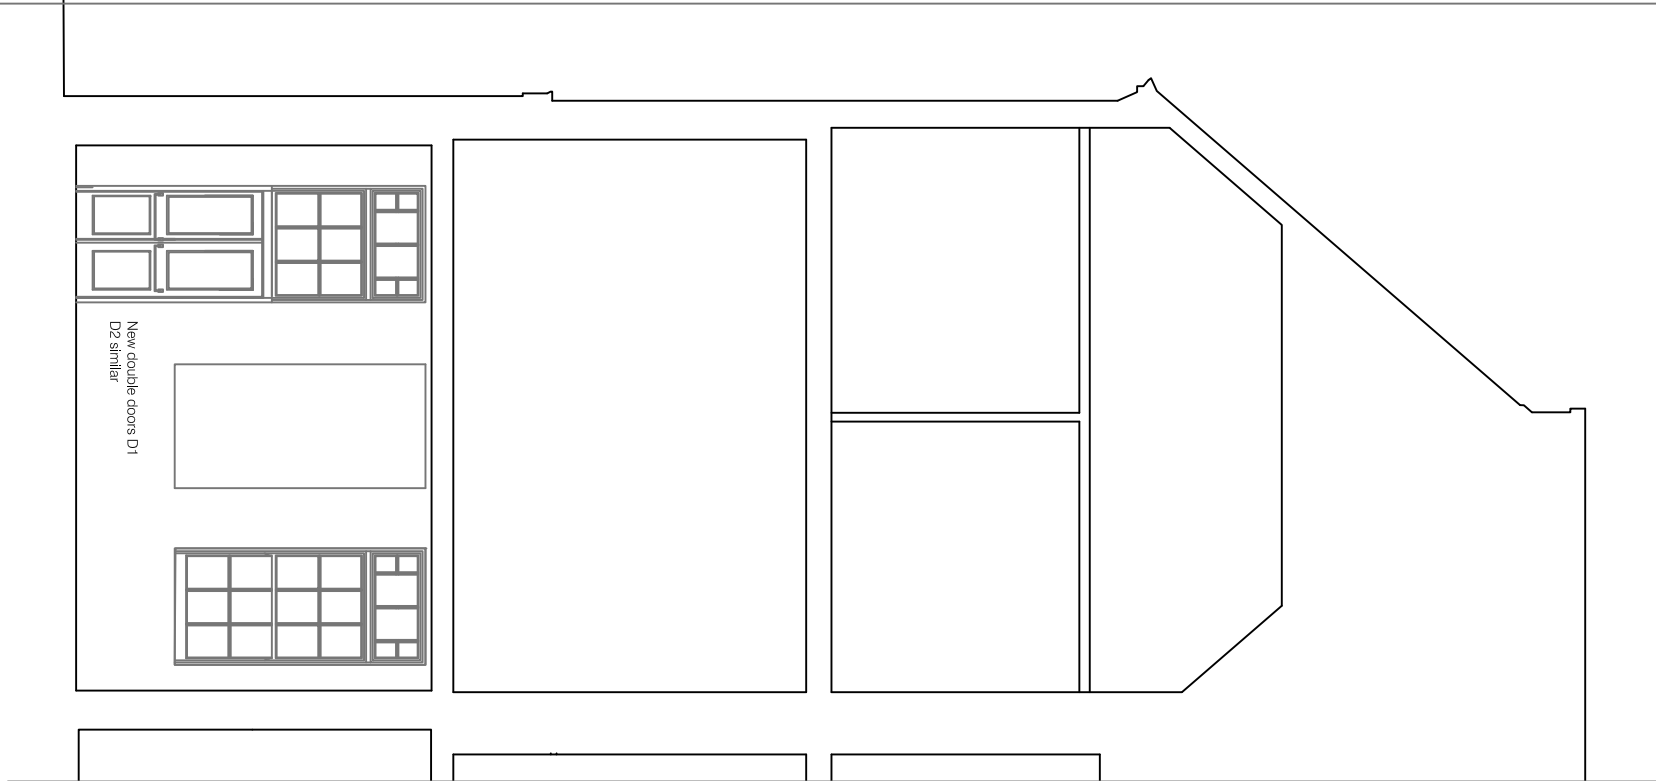


Finances Code
FINCODE

Scale bar @ 10mm spaces. Original drawing size (A2).

Construction 1 to 100, all dimensions prior to fabrication or construction on site.

Revision	Description	Date / Initials
----------	-------------	-----------------

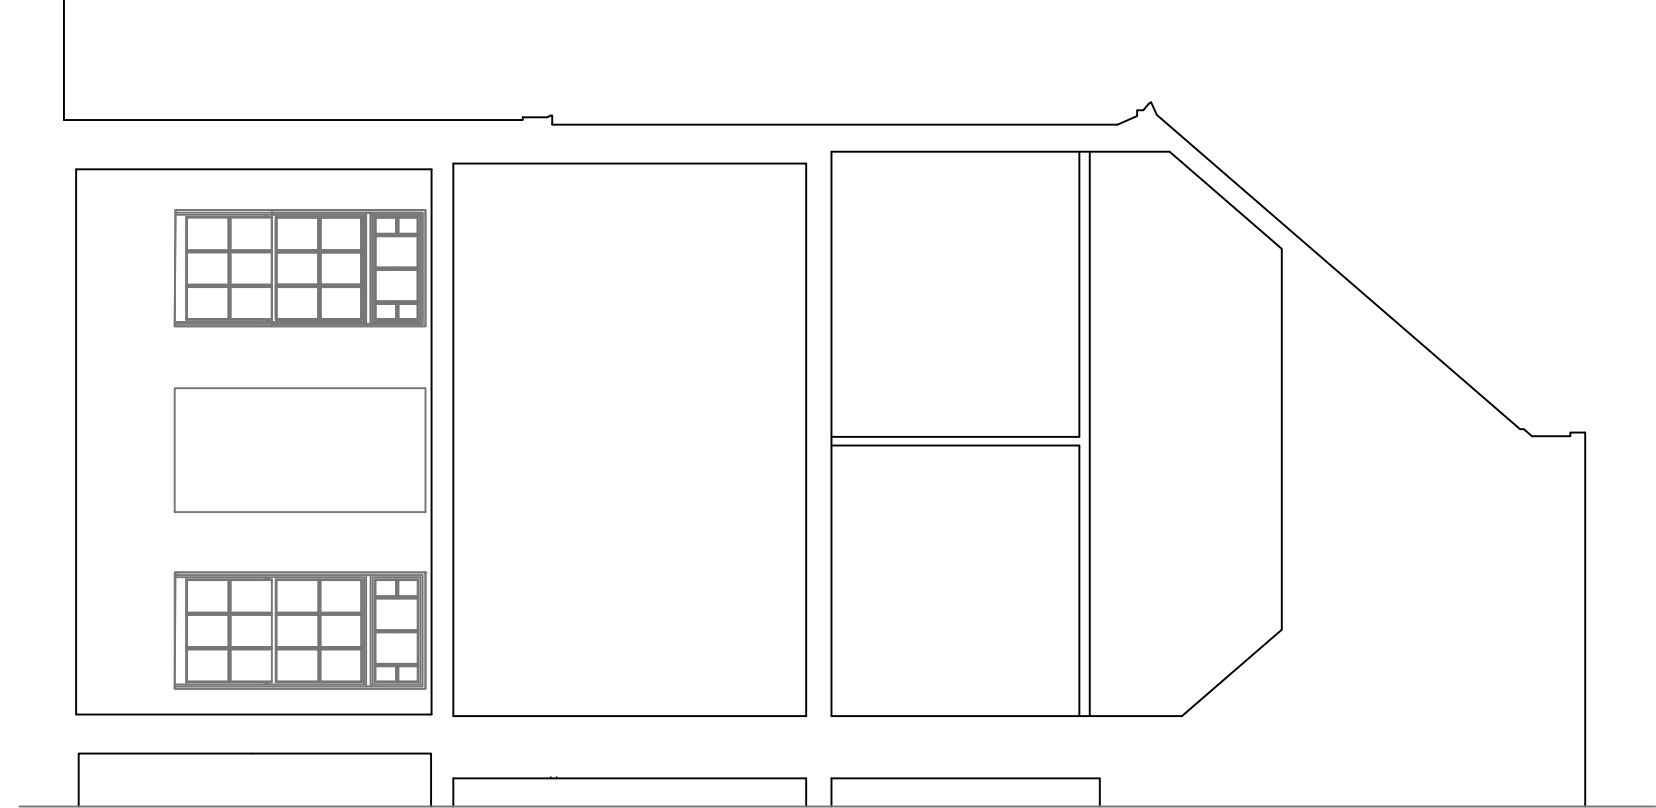


existing internal elevation of classroom 1 end wall

proposed internal elevation of classroom 1 end wall



existing external elevation of classroom 1 end wall

proposed external elevation of classroom 1 end wall


plan of window as existing

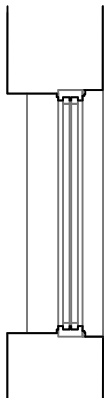

plan of window as existing

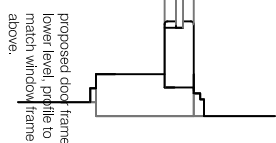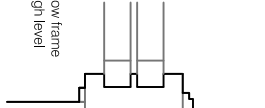

plan of D1 and D2.

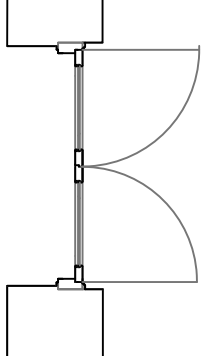

top half of sash retained
existing window frame to
be retained at top level
existing window frame

125 x 44 top rail


100 x 44 sash rails

double glazed sash panels


200 x 44 sash rails

term ply panels


200 x 44 sash rails

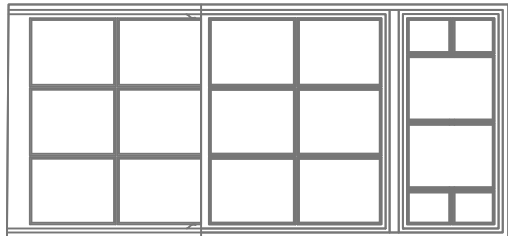


internal elevation of window as existing

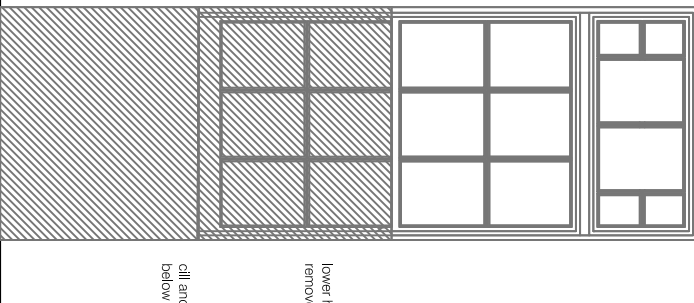


internal elevation showing extent of brickwork and window removal

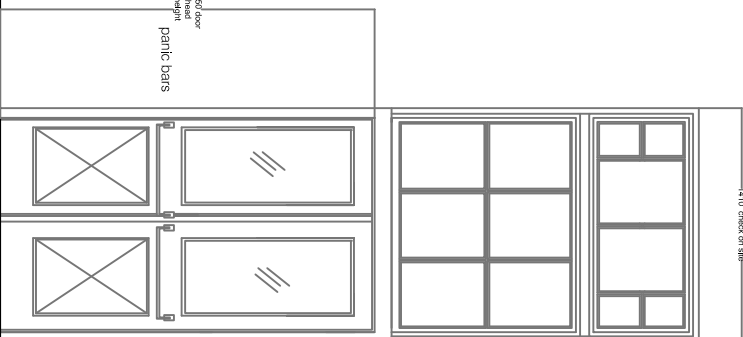


internal elevation of D1 and D2.

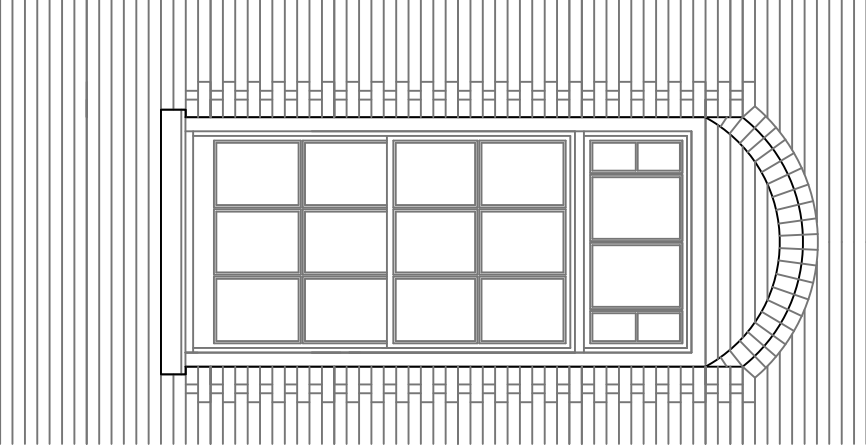

external elevation of window as existing

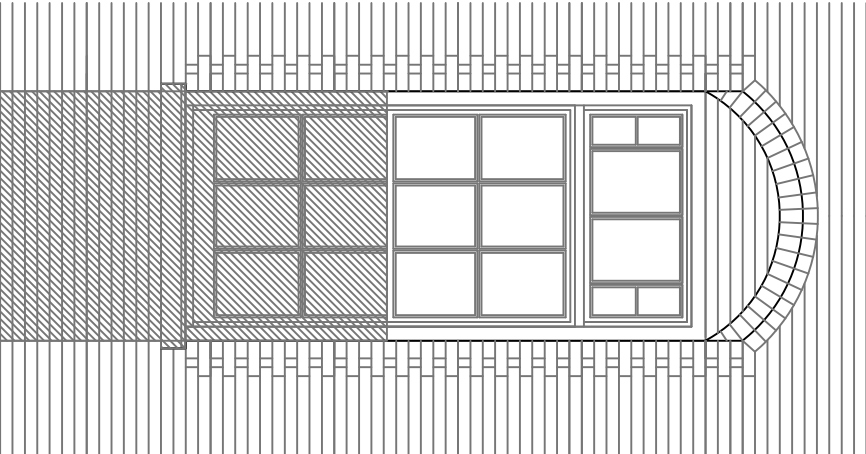

external elevation showing extent of brickwork and window removal

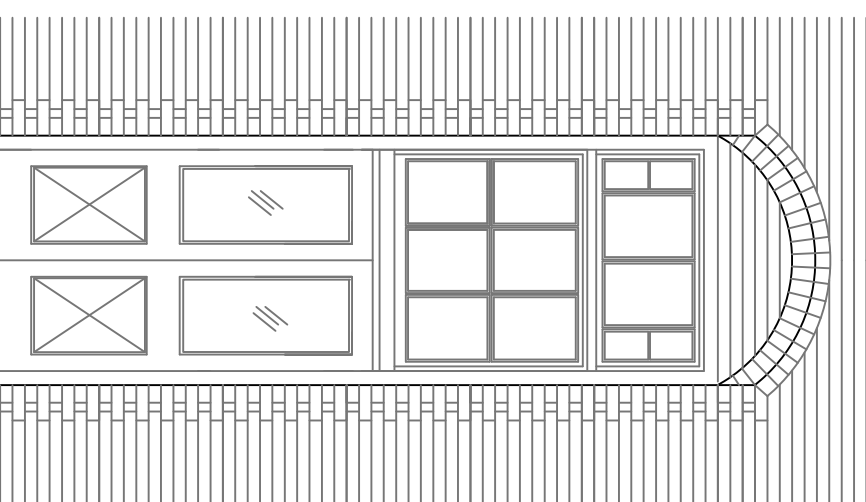

external elevation of D1 and D2.

Purpose of Issue:
CONSTRUCTION



ISLINGTON

Simon Kwong Director of Property Services

Highbury House
3 Highbury Crescent, London N5 1RN

Project
Laycock Building

Details of D1 and D2

Scale: **1:100 1:50 @ A2**

Drawn by: _____ Date: _____

Project No. _____ Discipline: _____ Drawing No. _____ Revision Status: _____

Sheet Name: _____