



STANDARD NOTES:
 1. THE CONTRACTOR MUST VERIFY THE DIMENSIONS AT THE SITE BEFORE COMMENCING ANY WORK AND PREPARING ANY SHOP DRAWINGS.
 2. DO NOT SCALE THIS DRAWING.
 3. UNLESS SHOWN OTHERWISE, ALL DIMENSIONS ARE TO STRUCTURAL SURFACES.

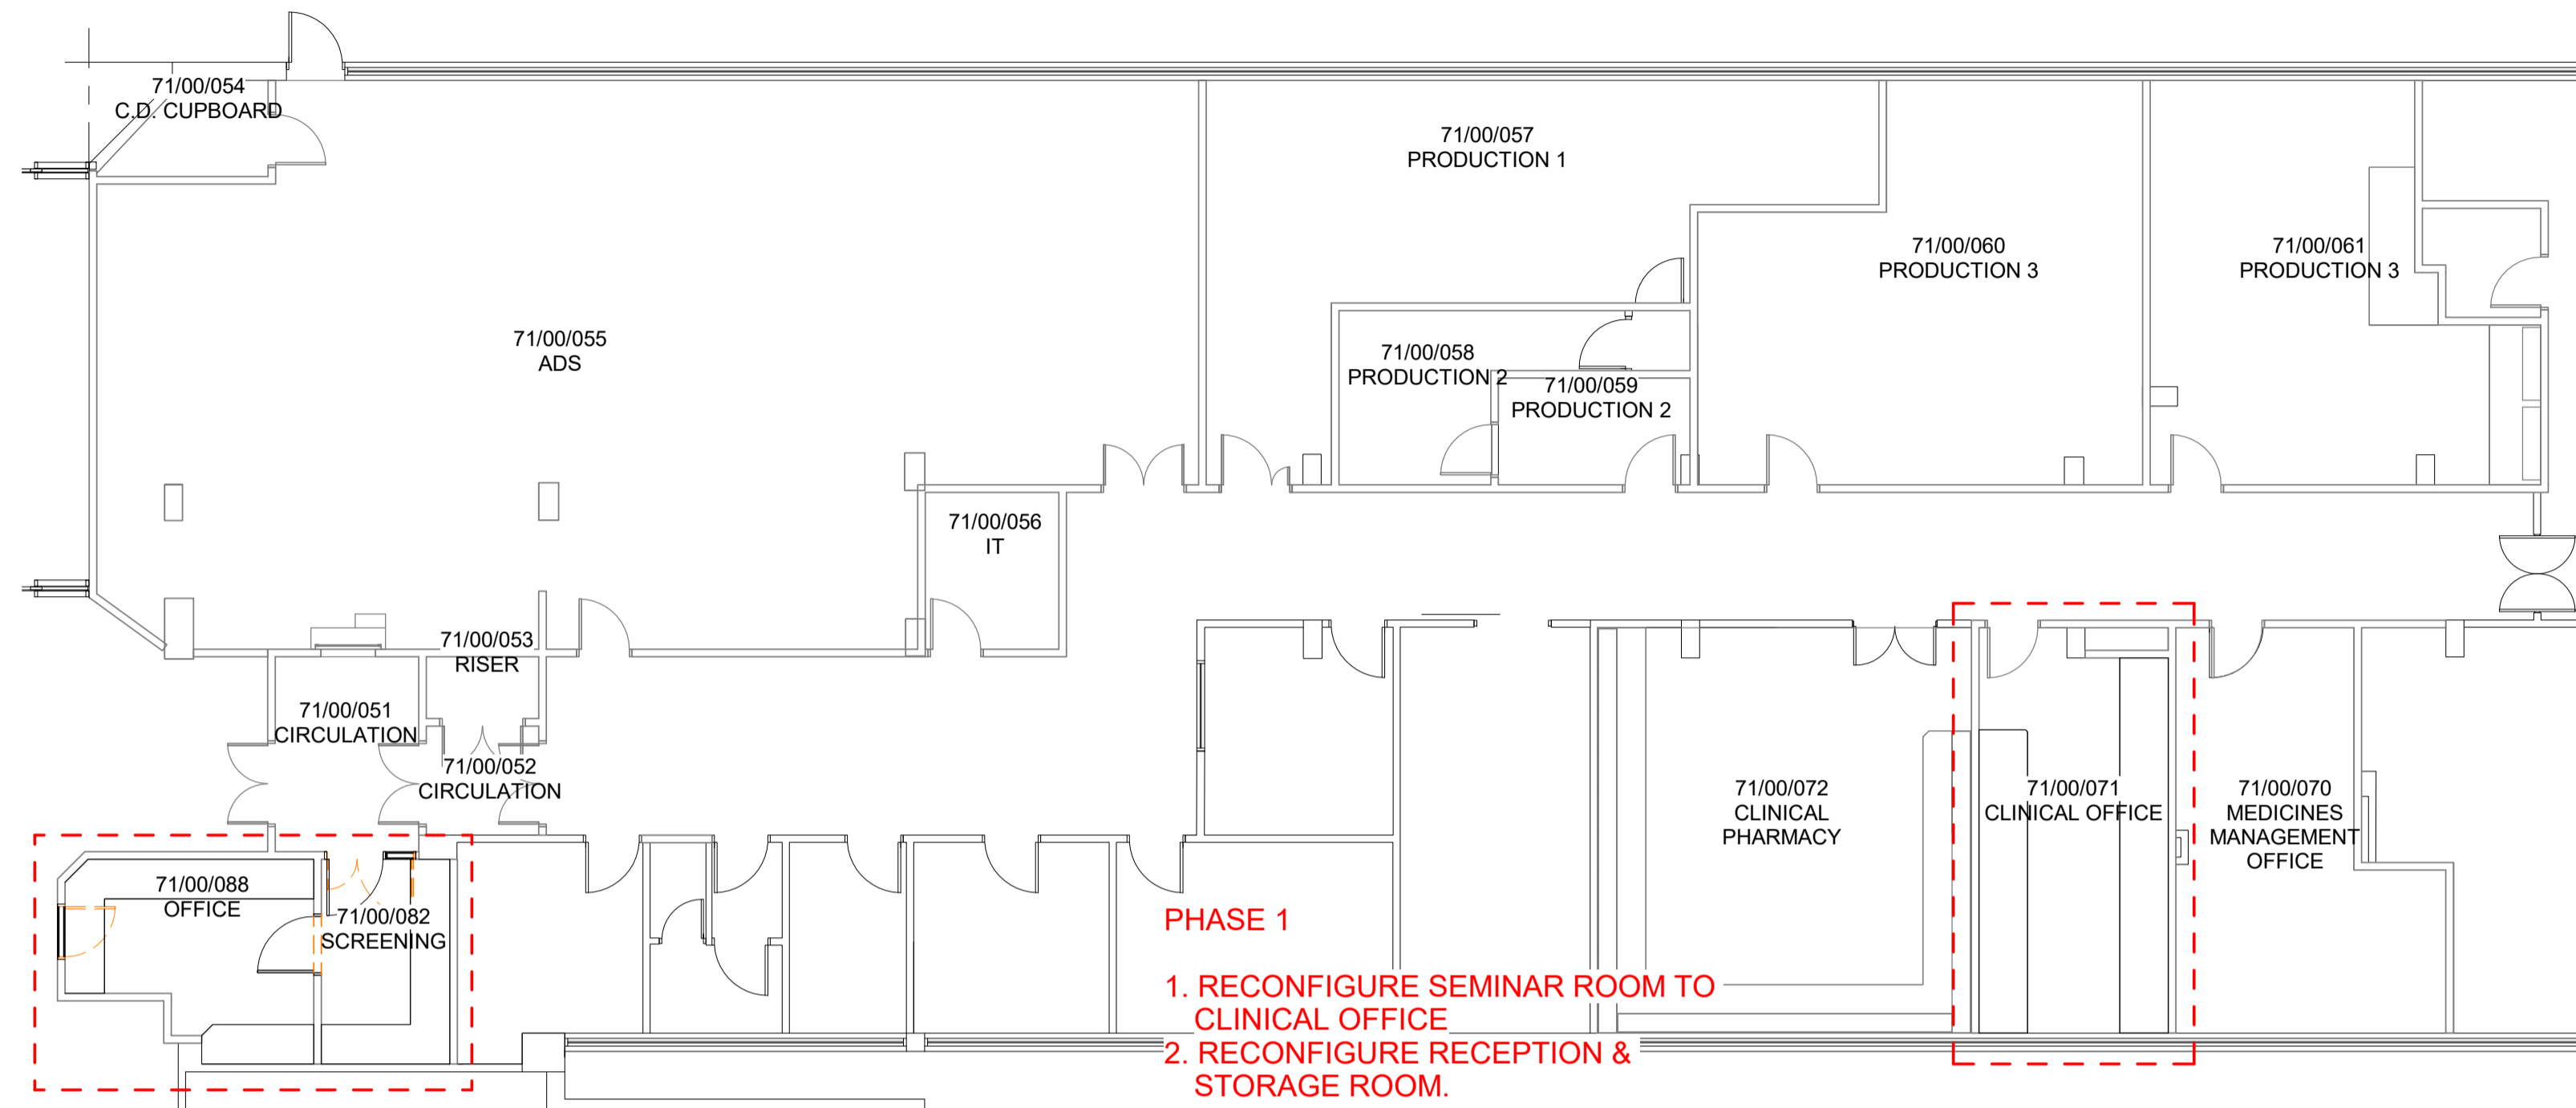

1 00-GROUND-PHASE 1
 1 : 100

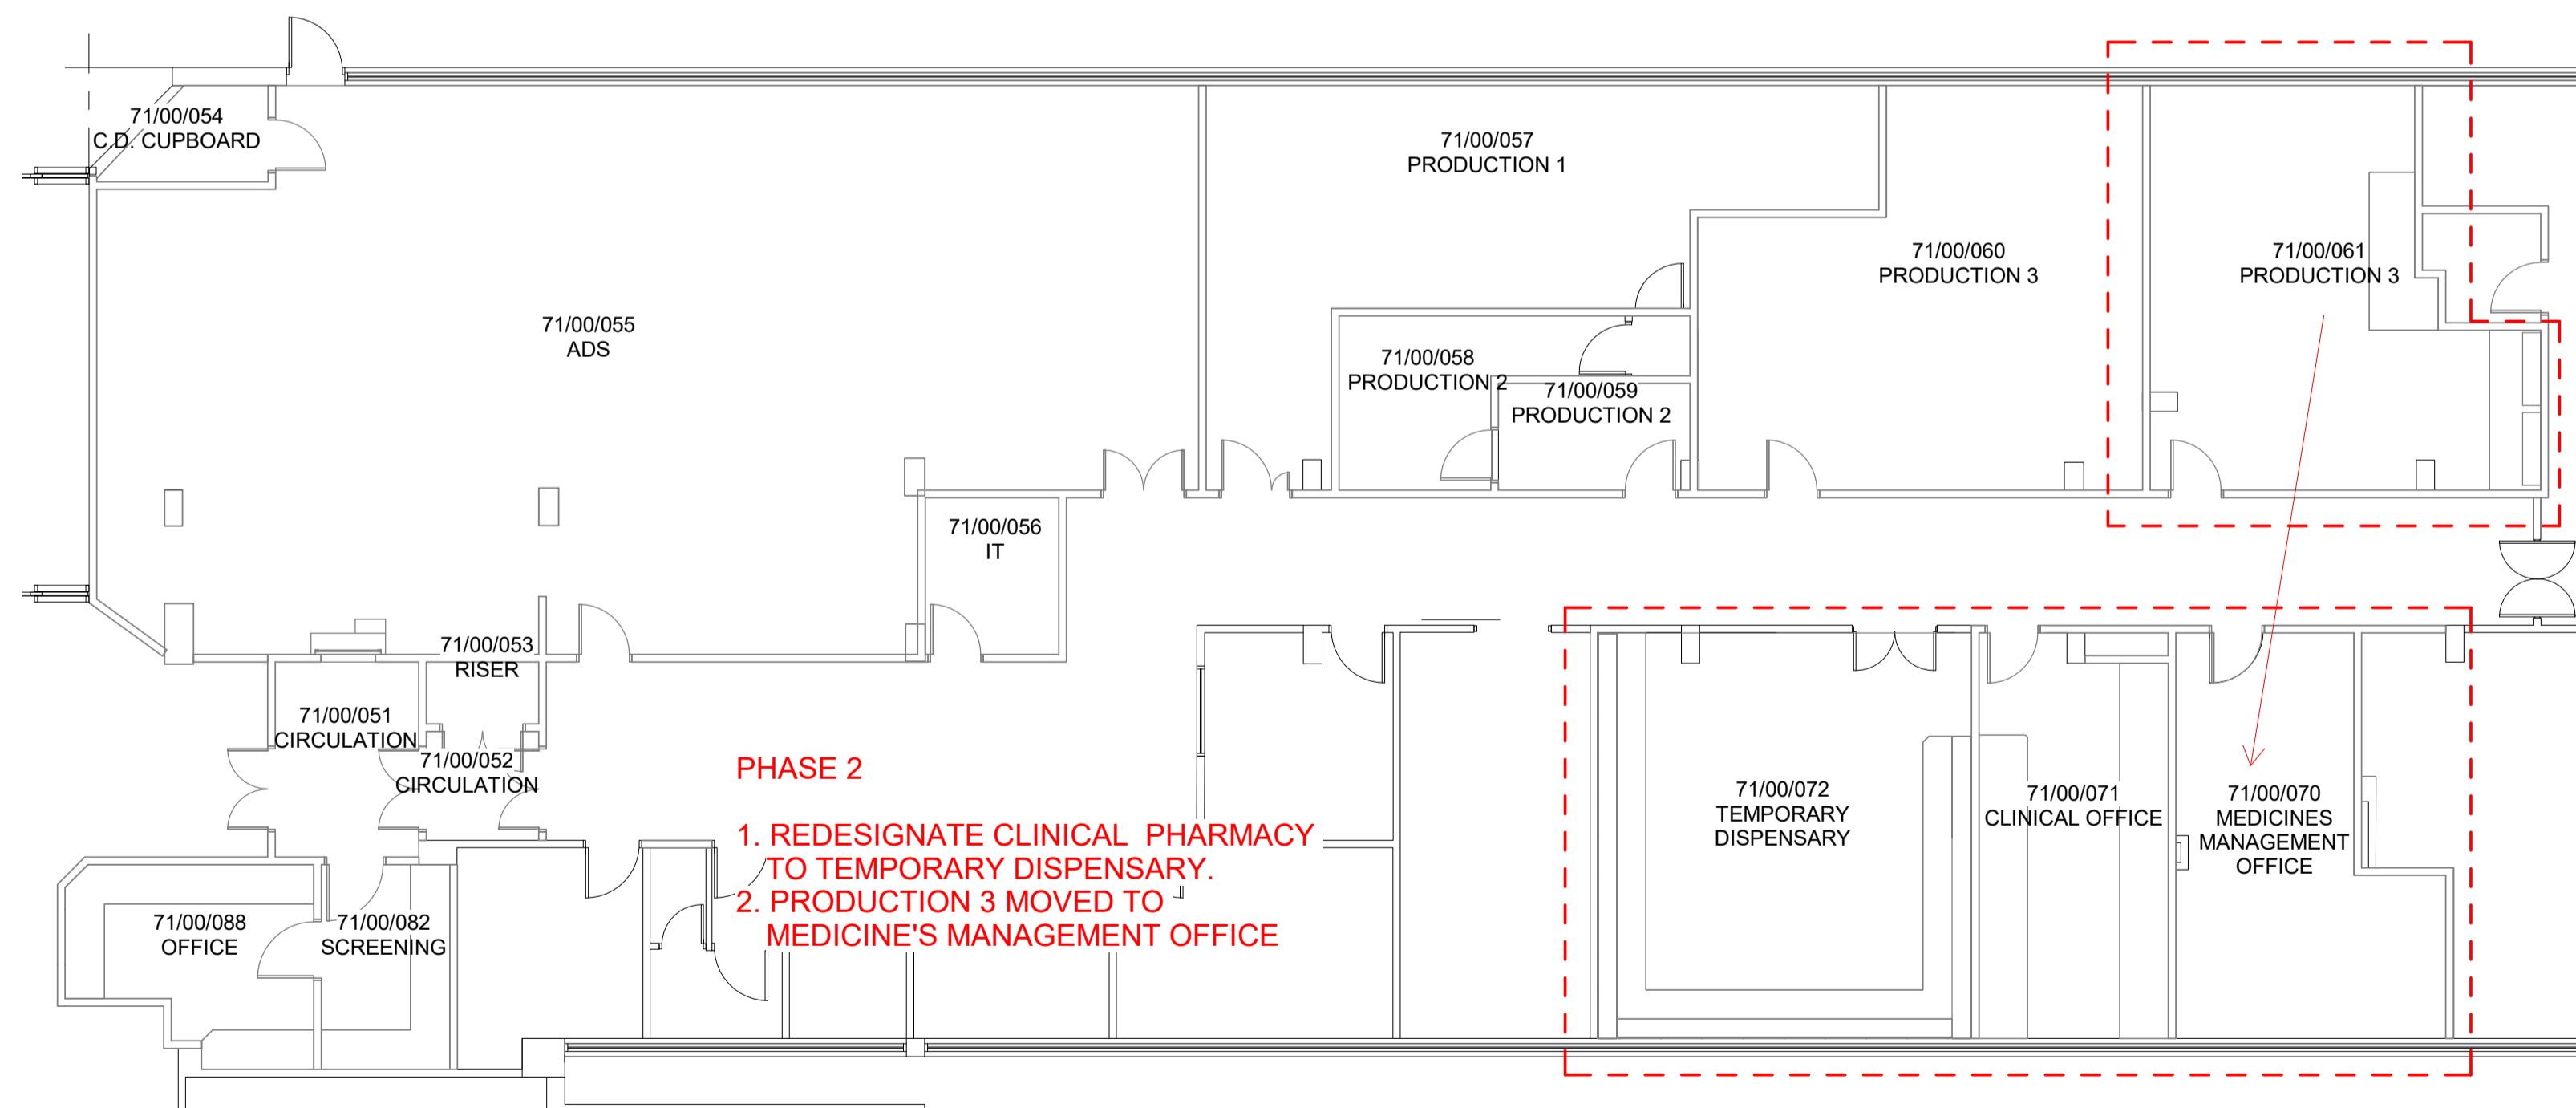


2 00-GROUND-PHASE 2
 1 : 100

DEMOLITION WORKS

NO | REVISION | DATE | INT | CHK |

desM
 Architects
 STUDIO 106, 31 OLD ENKINWELL CLOSE, LONDON EC4R 0AT
 T: 020 8660 0120 E: mail@desm.co.uk

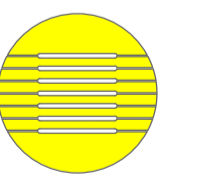

TENDER

CLIENT
 LDH

JOB
 1269
 LDH Pharmacy

TITLE
 PHASE 1-2

SCALE (@ A1) DRAWN BY CHECKED BY DATE
 As indicated - - 06/04/21
 DRAWING NUMBER REV
 1269-DESM-GA-01-A-901