



STANDARD NOTES:
 1. THE CONTRACTOR MUST VERIFY THE DIMENSIONS AT THE SITE BEFORE COMMENCING ANY WORK AND PREPARING ANY SHOP DRAWINGS.
 2. DO NOT SCALE THIS DRAWING.
 3. UNLESS SHOWN OTHERWISE, ALL DIMENSIONS ARE TO STRUCTURAL SURFACES.

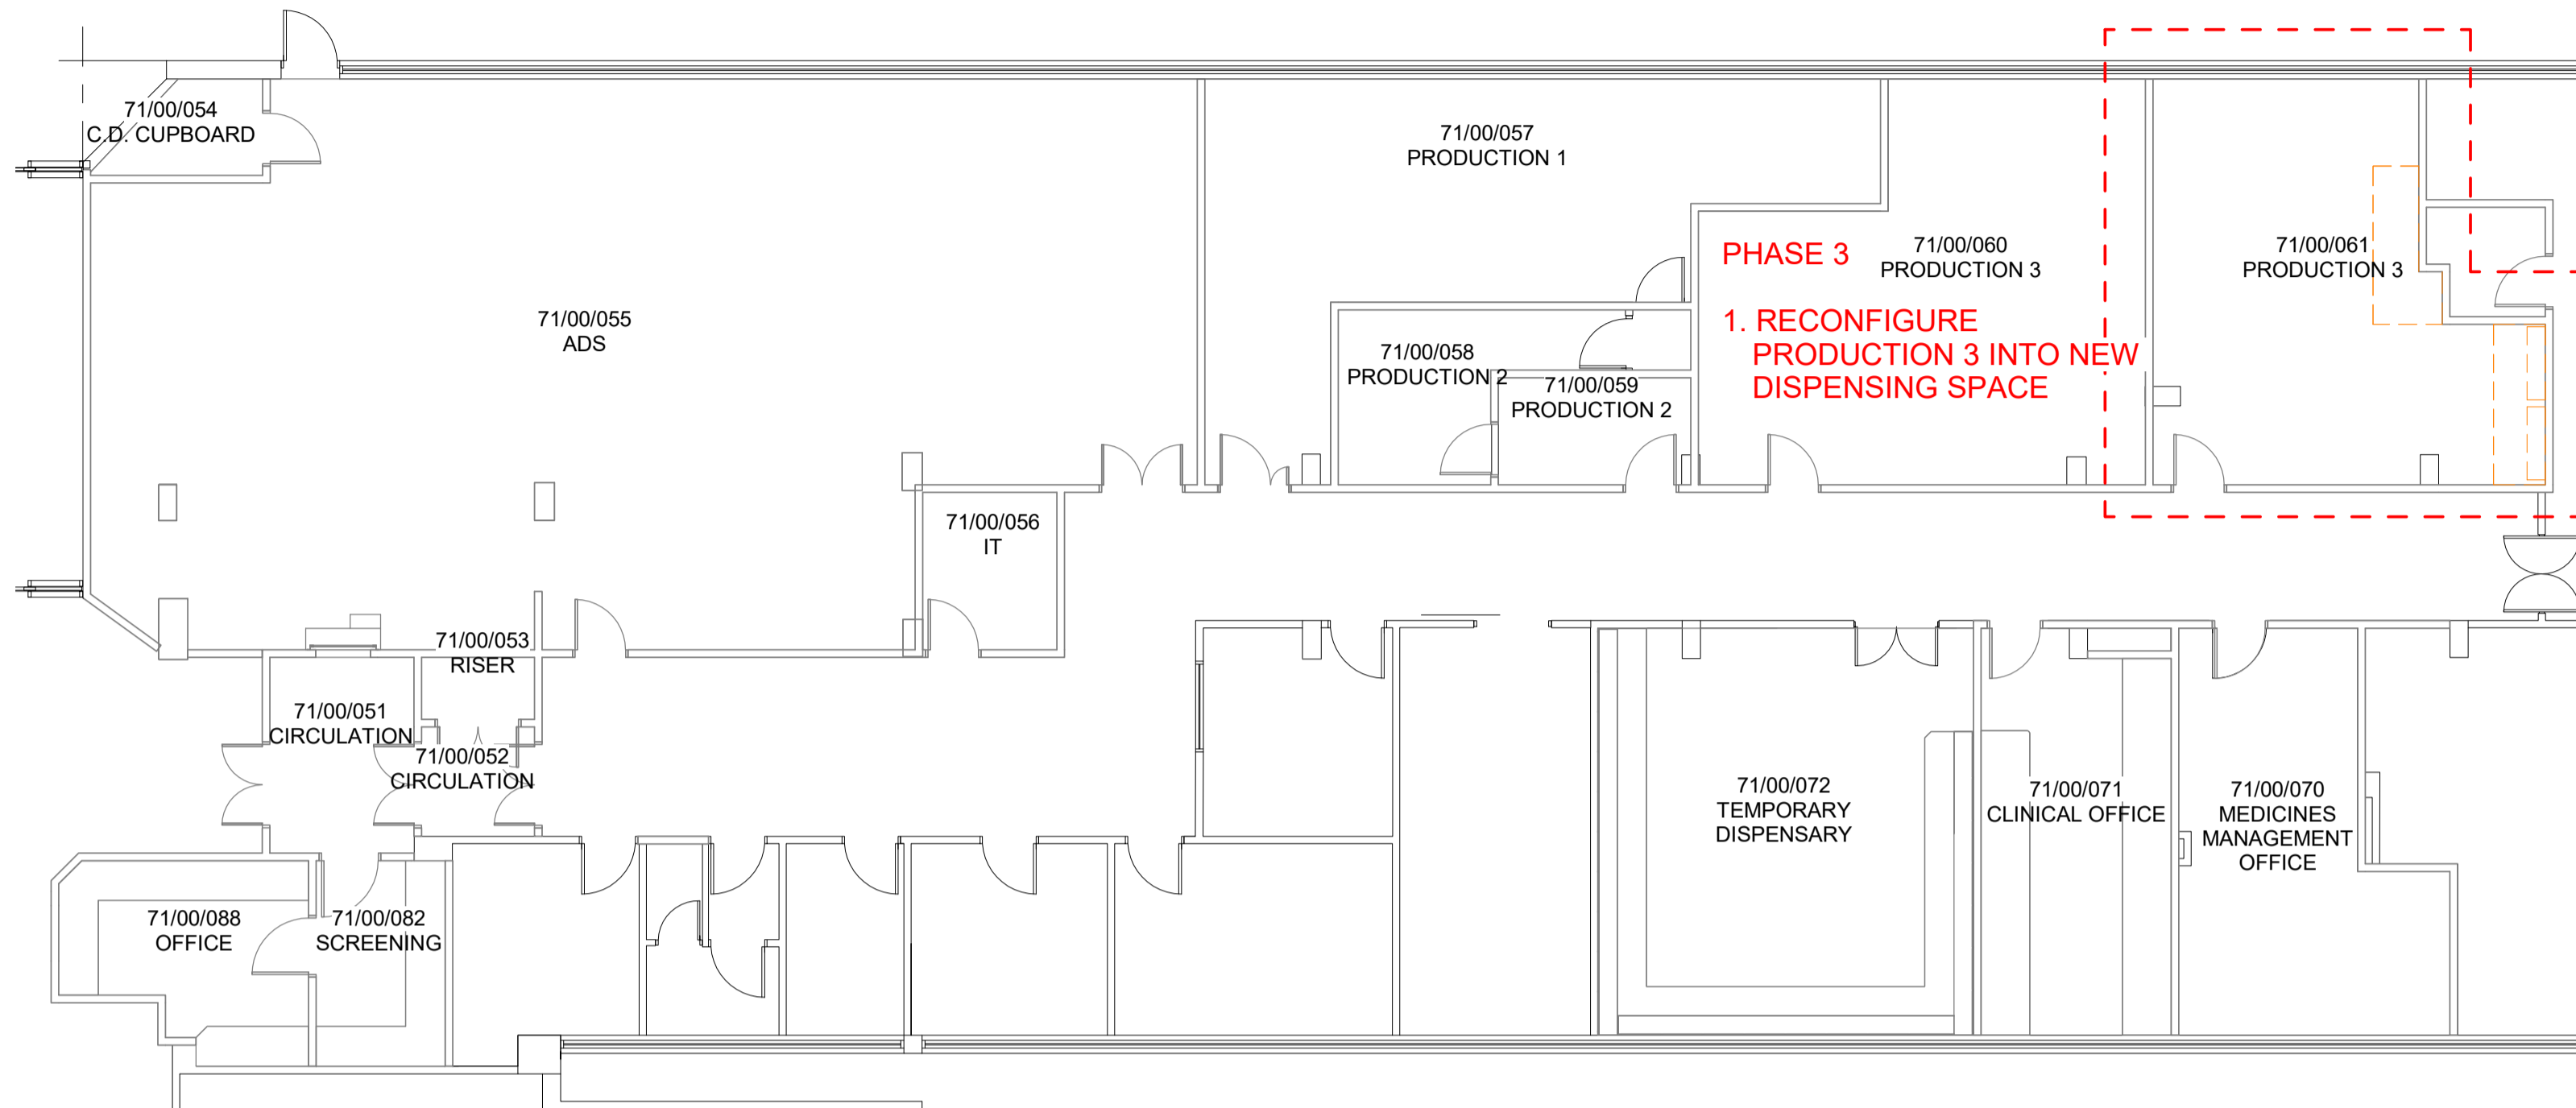

1 00-GROUND-PHASE 3
 1 : 100

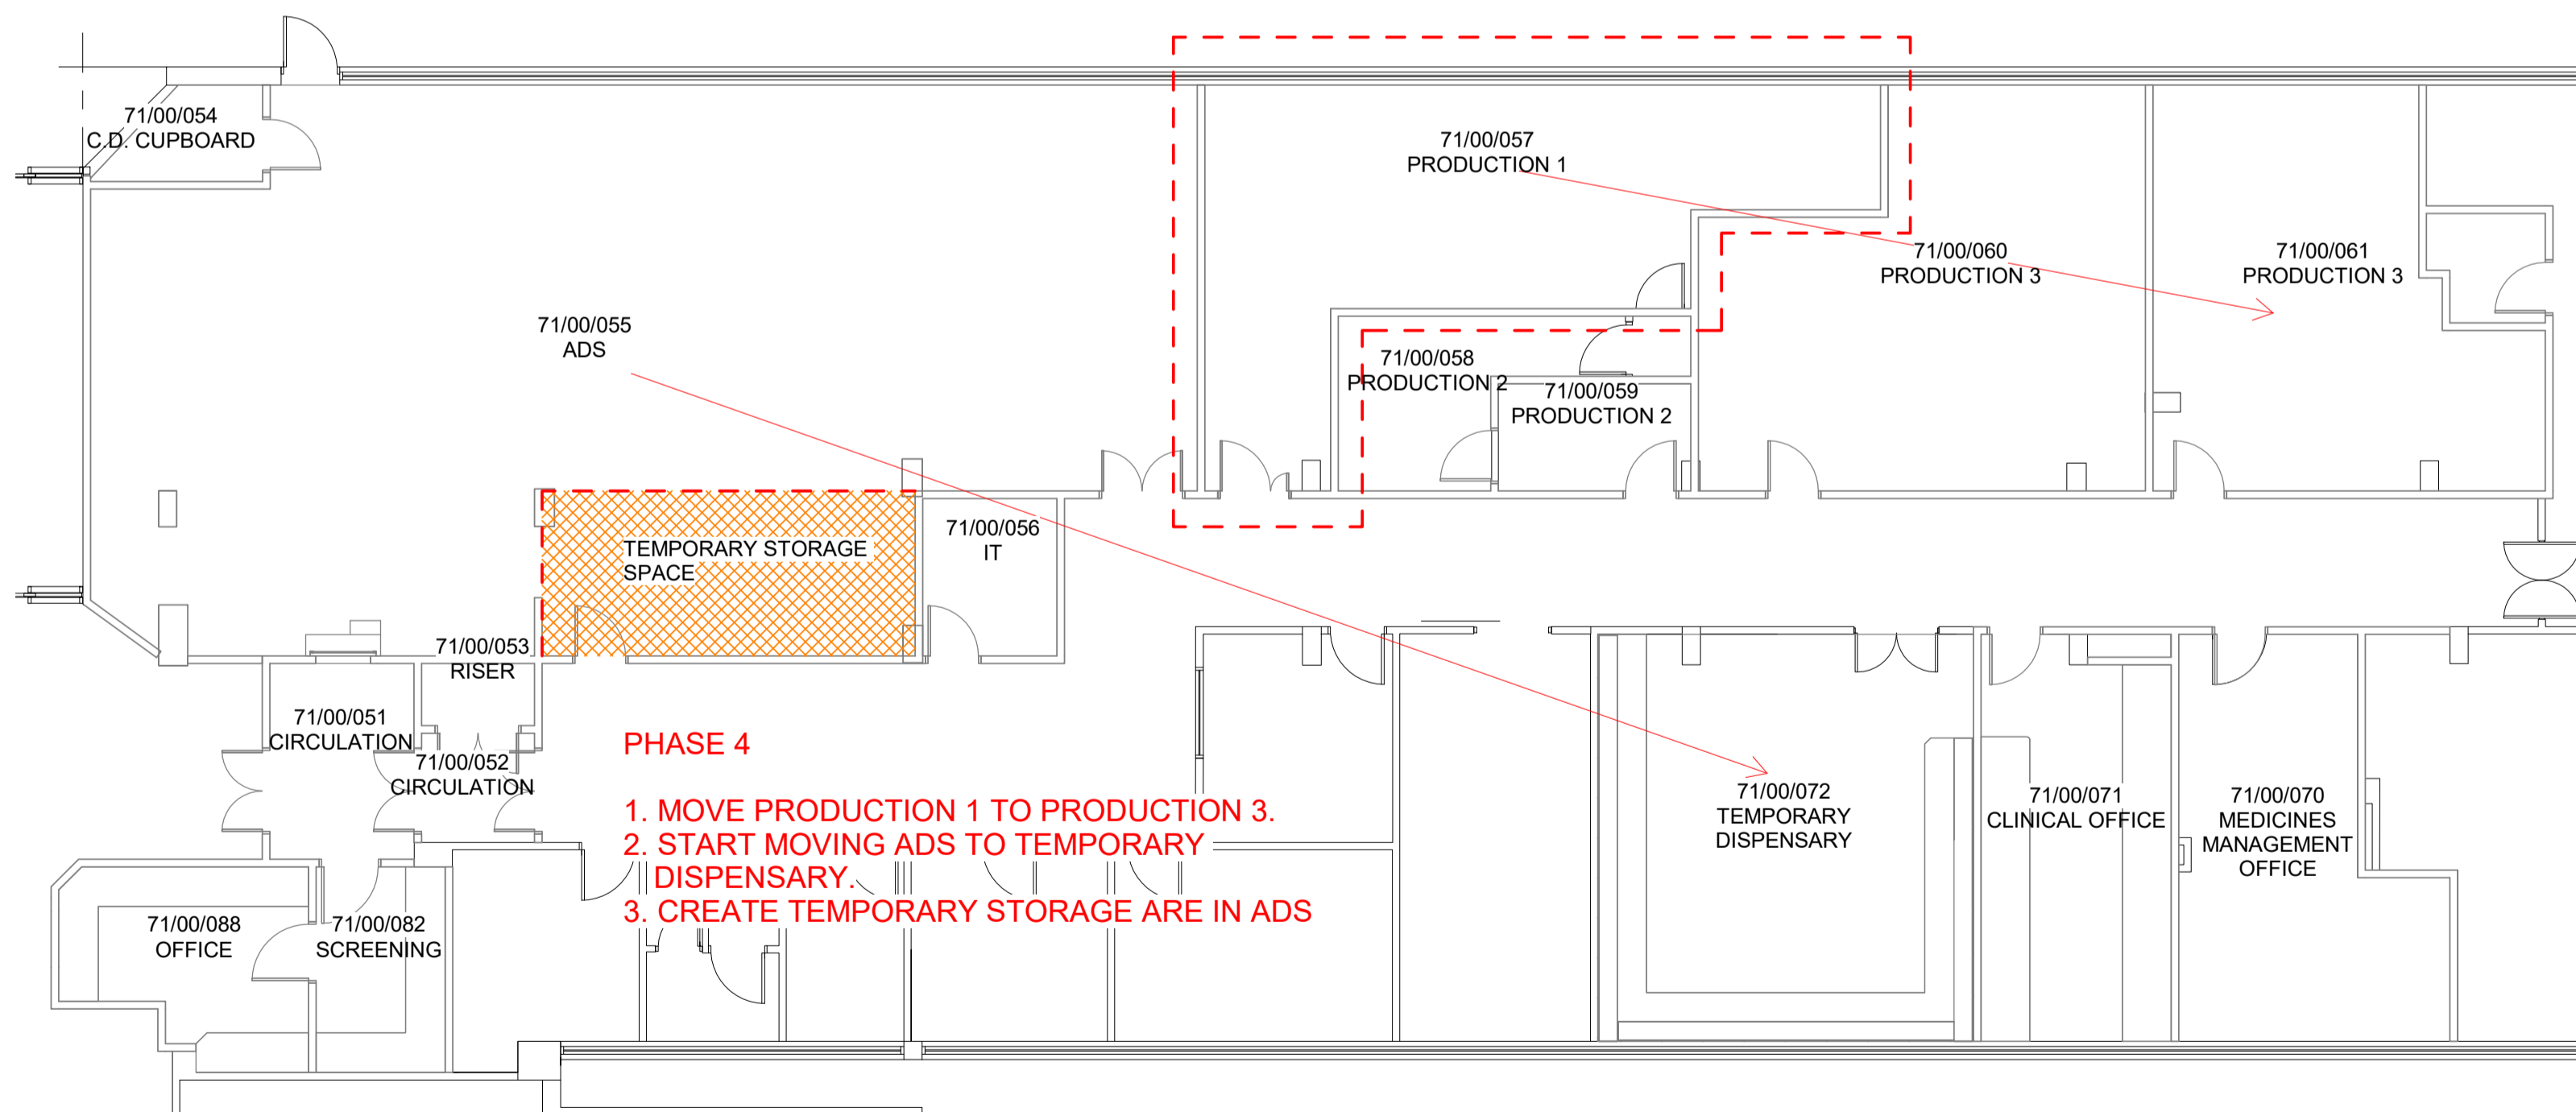


2 00-GROUND-PHASE 4
 1 : 100

DEMOLITION WORKS

NO	REVISION	DATE	INT	CHK
----	----------	------	-----	-----

desM
 Architects
 STUDIO 106, 31 OLD ENNFIELD CLOSE, LONDON EC4R 0AT
 T: 020 8660 0120 E: mail@desm.co.uk

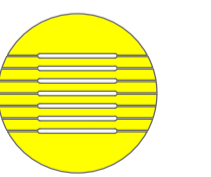

TENDER

CLIENT
 LDH

JOB
 1269
 LDH Pharmacy

TITLE
 PHASE 3-4

SCALE (@ A1)	DRAWN BY	CHECKED BY	DATE
As indicated	-	-	06/21/21
DRAWING NUMBER	REV		
1269-DESM-GA-01-A-902			