



STANDARD NOTES:  
 1. THE CONTRACTOR MUST VERIFY THE DIMENSIONS AT THE SITE BEFORE COMMENCING ANY WORK AND PREPARING ANY SHOP DRAWINGS.  
 2. DO NOT SCALE THIS DRAWING.  
 3. UNLESS SHOWN OTHERWISE, ALL DIMENSIONS ARE TO STRUCTURAL SURFACES.

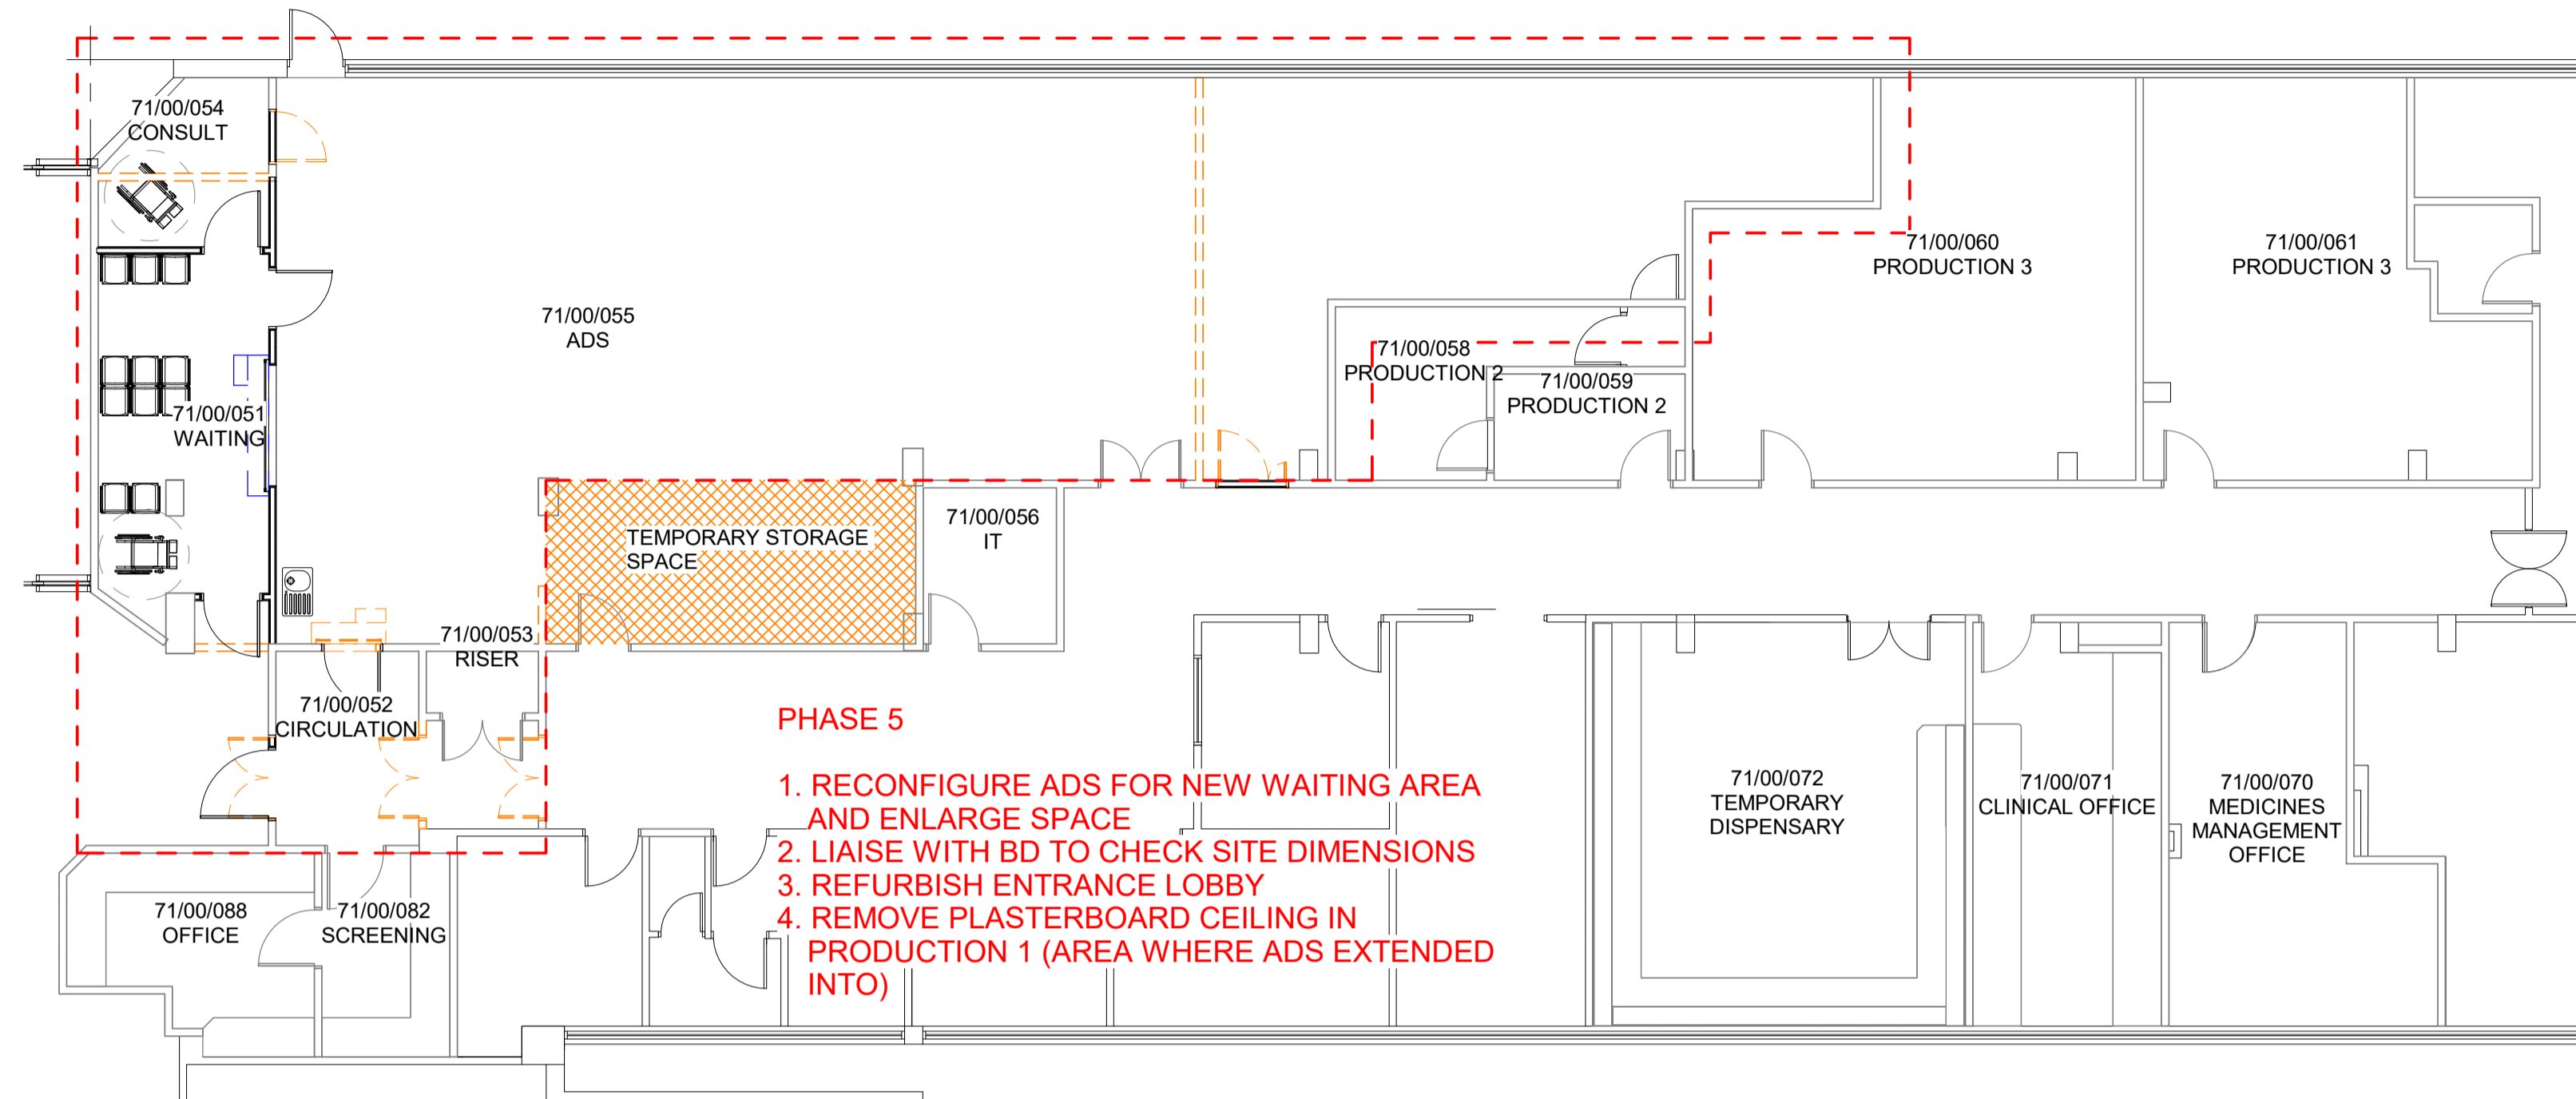

- PHASE 5**
1. RECONFIGURE ADS FOR NEW WAITING AREA AND ENLARGE SPACE
  2. LIAISE WITH BD TO CHECK SITE DIMENSIONS
  3. REFURBISH ENTRANCE LOBBY
  4. REMOVE PLASTERBOARD CEILING IN PRODUCTION 1 (AREA WHERE ADS EXTENDED INTO)

**1 00-GROUND-PHASE 5**  
1 : 100

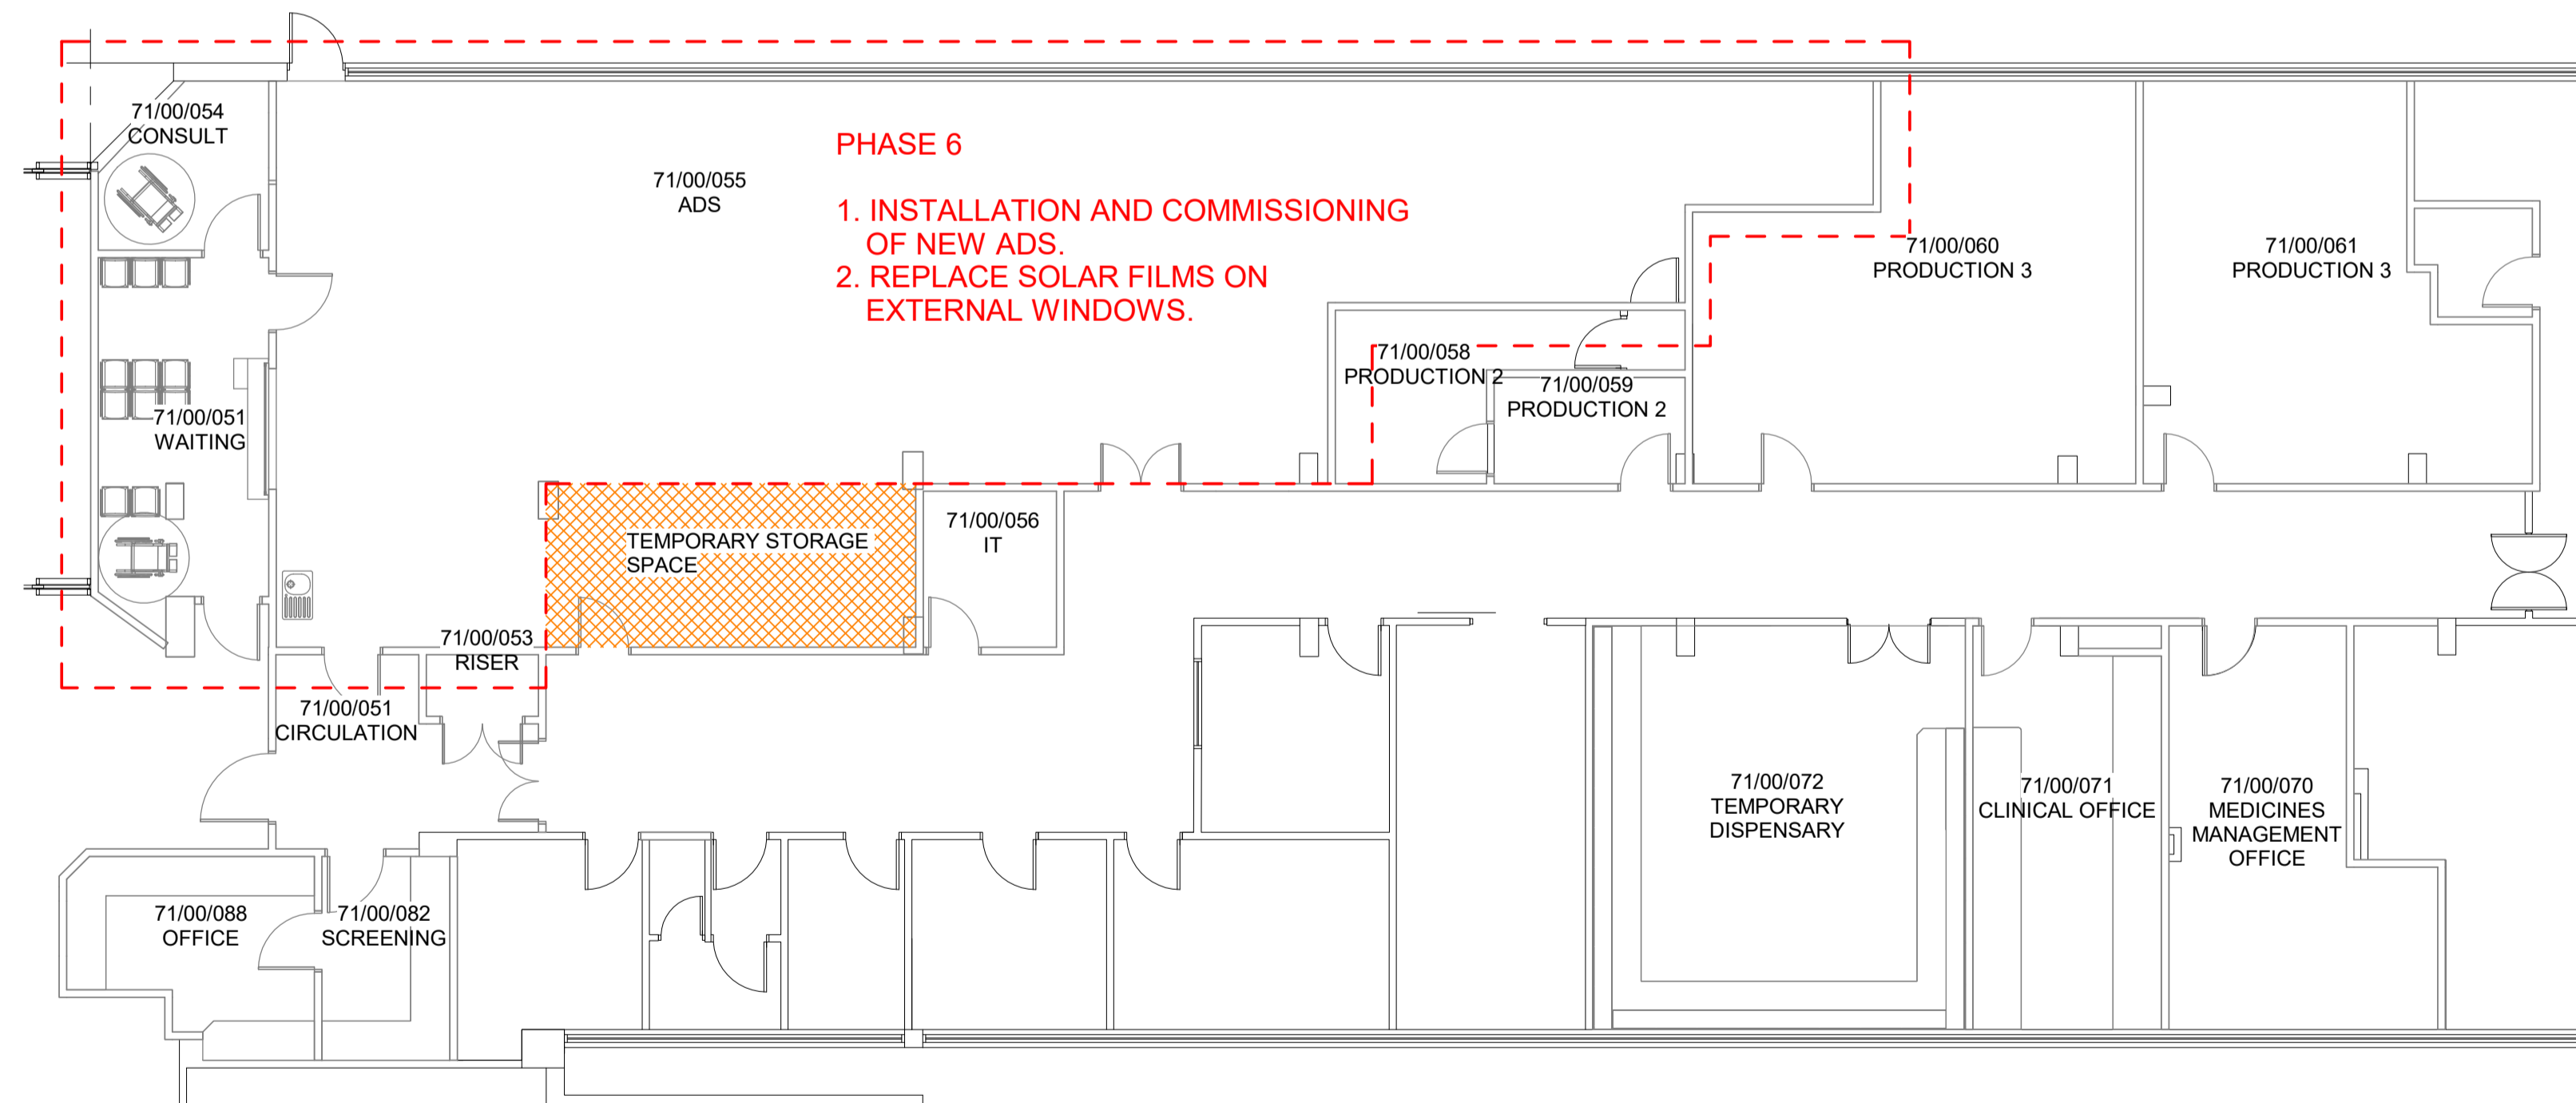

- PHASE 6**
1. INSTALLATION AND COMMISSIONING OF NEW ADS.
  2. REPLACE SOLAR FILMS ON EXTERNAL WINDOWS.

**2 00-GROUND-PHASE 6**  
1 : 100

DEMOLITION WORKS

NO	REVISION	DATE	INT	CHK
----	----------	------	-----	-----



**TENDER**

CLIENT  
LDH

JOB  
1269  
LDH Pharmacy

TITLE  
PHASE 5-6

SCALE (@ A1)	DRAWN BY	CHECKED BY	DATE
As indicated	-	-	06/21/21
DRAWING NUMBER	REV		
1269-DESM-GA-01-A-903			