


First Floor Core Plan Enlargement

Elevation A - Tea Point

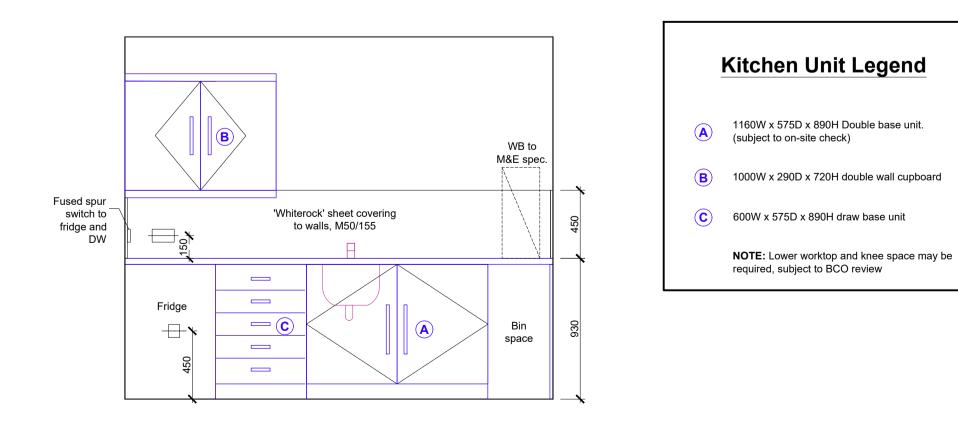

Elevation B - Riser

Access Panels.

To spec. L20

riser access


Infill opening

Setting out for riser access

panels to be

access requirements

agreed on site subject to

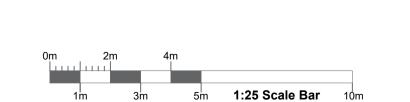

Notes:

- 1. This drawing is based on survey information by Global Surveys. Measured Building Survey. Dated Dec 2017. Provided by Hertfordshire Constabulary Nov 2021
- 2. Existing vertical timber trims along walls and wall paper in core to be stripped.
- 3. Infill openings above doors (all around
- 4. New partitions constructed off raised floors with cavity barriers below but all extend through suspended ceilings.
- 5. Refix existing timber stair edgings at all levels and replace where missing to match existing

PLAN KEY	
	New walls, spec. K10
	'Whiterock' Sheet Lining, spec. M50/155
	Contrasting 'Whiterock' sheet colour
	New doors, spec. L10/L20
	New glass, spec. L10
	New sanitary, spec. N13
	New fixed furniture, spec. N10
<u> </u>	Security access Control
D039	New Door numbers
⟨001 ⟩	Room Number
D039	Riser Hatch number

A PRELIM - TENDER ISS	SUE 22.04.22	JP
REV DESCRIPTION	DATE	BY

WATFORD POLICE STATION **3 GEORGE STREET** WATFORD WD18 0BX

Proposed Enlarged FF Core Plan

VGA PROJECT NUMBER 7664				
WPS-VGA- GS-01-DR-A-00 371				
DRAWN / DATE JP / FEB 22	CHECKED / DATE AR / FEB 22	SCALE 1:25 @ A	\ 1	

PRELIMINARY

Written dimensions to be taken. Do not scale off the drawings. Any discrepancies written or scaled should be brought to the attention of the architect immediately. All drawings should be read together and in conjunction with relevant related specifications, room data sheets and all

T: +44 (0) 1438 316 331 architects@vincent-gorbing.co.uk vincent-gorbing.co.uk Vincent and Gorbing Limited, Sterling Court Norton Road, Stevenage, Hertfordshire SG1 2JY



21/04/2022 - 10:38:12

A1 ORIGINAL SCALE