
## LEGEND:

- CARD READER
- REQUEST TO EXIT BUTTON
- BREAK GLASS
- MAGNETIC DOOR LOCK
- (INTRUDER ALARM

DT

- CEILING MOUNTED FIXED DOME TYPE CCTV
- WALL MOUNTED FIXED BODY TYPE CCTV
- © MAGNETIC DOOR CONTACT

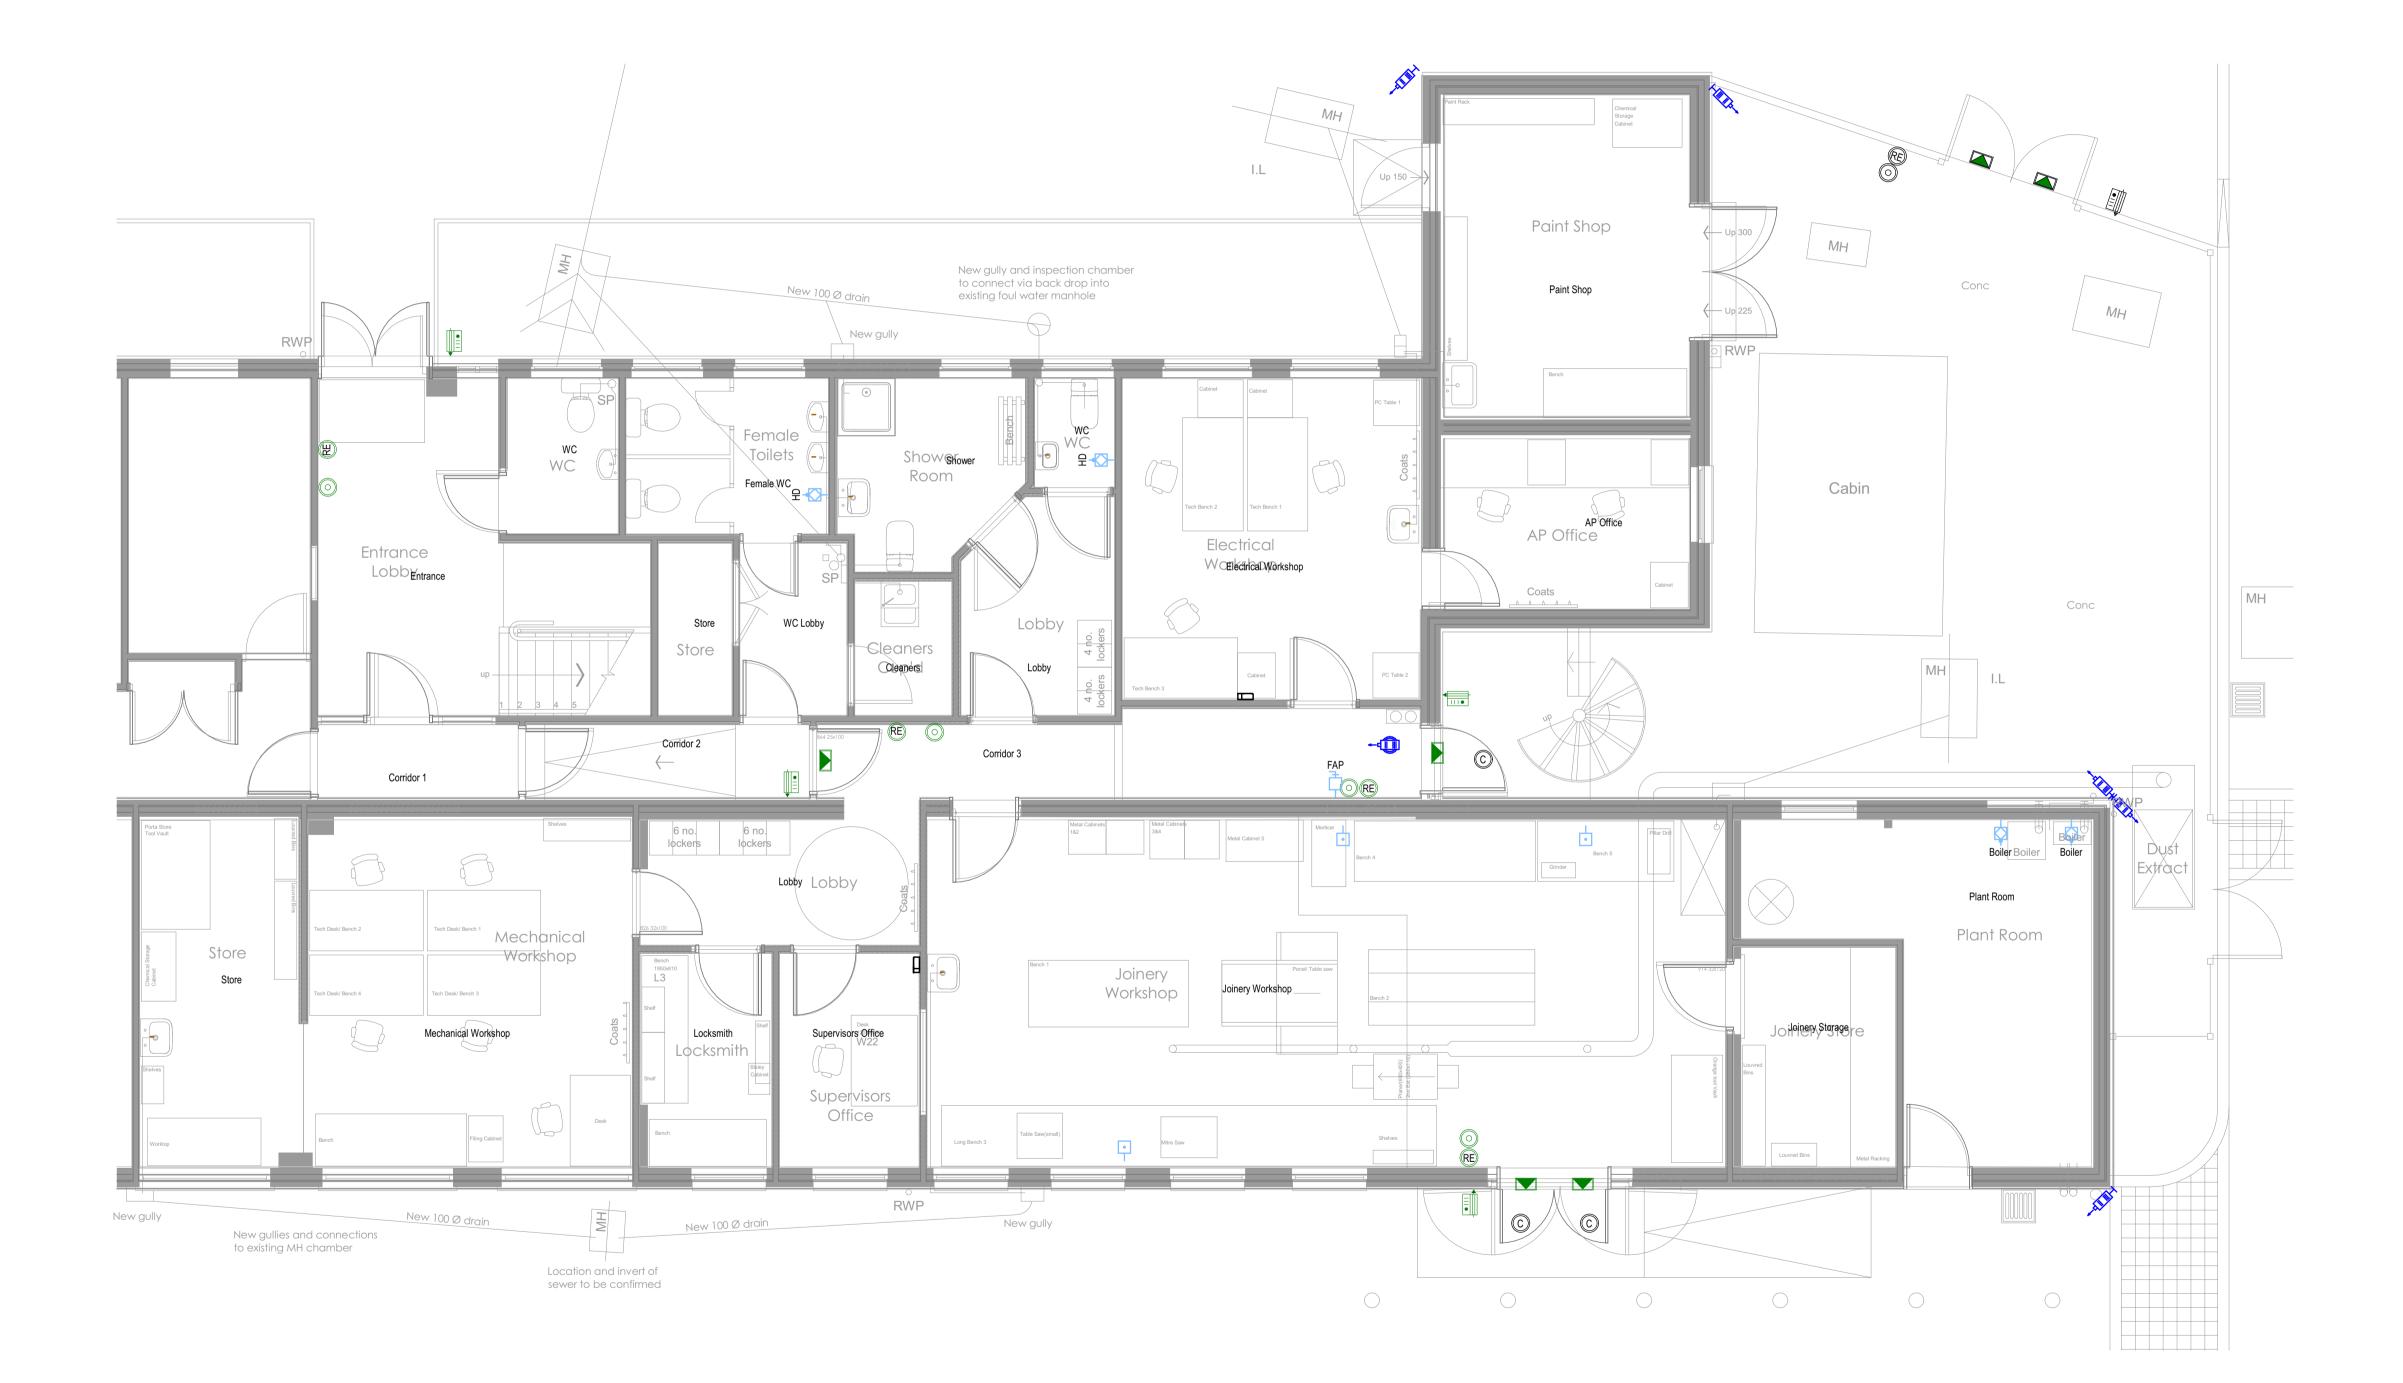

## 23 COUCH PERRY WILKES

## HEALTH AND SAFETY INFORMATION

Standards hazards and risks may not necessarily be identified on this drawing. The caution symbols that are identified, but not limited to, related to specific hazards and

risks associated with this type of project. Reference should be made to the DRA for further details.

## <u>NOTES</u>

/!\

1. THIS DRAWING SHALL BE READ IN CONJUNCTION WITH THE CPW SPECIFICATION AND ALL RELEVANT ARCHITECTS AND ENGINEERS DRAWINGS.

 2. THE ELECTRICAL CONTRACTOR SHALL COORDINATE ALL ELECTRICAL SERVICES WITH MECHANICAL SERVICES & STRUCTURE.
 3. FINAL SETTING OUT OF EQUIPMENT SHALL BE TO THE ARCHITECTS ROOM LAYOUTS AND REFLECTIVE CEILING PLANS.

CONTRACTOR TO ENSURE COORDINATION. 4. ALL ITEMS OF EQUIPMENT MUST BE LOCATED TO FACILITATE SUITABLE ACCESS AND MAINTENANCE.

5. THE ELECTRICAL INSTALLATIONS MUST COMPLY IN FULL WITH THE REQUIREMENTS OF BS7671 18TH EDITION WIRING REGULATIONS.

6. THE CONSTRUCTION TEAM SHALL CO-ORDINATE FINAL INTERFACE POSITIONS OF ALL ACCESS CONTROL, INTRUDER ALARM, MECHANICAL AND ELECTRICAL EQUIPMENT ABOVE ACCESSIBLE CEILING AREAS. IN PLASTERBOARD CEILING AREAS, THE

CONSTRUCTION TEAM SHALL ADVISE THE ARCHITECT OF THE REQUIREMENTS FOR CEILING HATCHES.

7. IN AREAS WHERE THE CABLE LENGTH SHALL EXCEED 90m, THESE SHALL BE SUPPLIED BY FIBRE OPTIC CABLES AND LOCAL POWER SUPPLIES.

8. NEW ACCESS CONTROL DEVICES TO BE REWIRED BACK TO EXISTING ACCESS CONTROL PANEL. ELECTRICAL CONTRACTOR TO VALIDATE EXISTING CONDITION AND COMPATIBILITY WITH NEW DEVICES.

9. EXISTING ACCESS CONTROL PANEL TO BE RELOCATED TO SUIT NEW WORKSHOP LOCATION.

10. EXISTING CCTV CAMERAS TO BE RETAINED FOR FUTURE USE, CCTV CAMERAS SHOWN FOR COSTING PURPOSES AND DOES NOT INDICATE EXISTING SERVICES.

11. DO NOT SCALE FROM THIS DRAWING.

 T01
 04/08/2023
 STAGE 4 TENDER ISSUE

 REV
 DATE

C<sub>W</sub>

hird Floor, Bolsover House

5-6 Clipstone Stree W1W 6BB	5-6 Clipstone Street, London W1W 6BB		Email london@cpwp.com		
RIBA STAGE	STA	GE 4			
STATUS					
	TEN	DER			
CLIENT NHS TRUST					
PROJECT CTC WORKSHO	P RELOCATION	N			
DRAWING TITLE	VICES				
PROPOSED ACC	ESS CONTROL	AND SECU	RITY LAYO	UT	
GROUND FLOO				•	
SCALE (A1)	DATE		BY	VE	
1:50	JULY 2023		WS	KW	
roj ID Originator Volu		ype Role		uitability Revisio	
230114 CPW ZZ 230114-CPW CPW Project No.		·E-25100	<sup>251001</sup>	<u>54 T01</u>	
er windjeet no.					

DESCRIPTION

+ 44 (0) 203 870 4790

WS KW BY VE