




Proposed Toilets Elevation (A)  
Scale 1:20

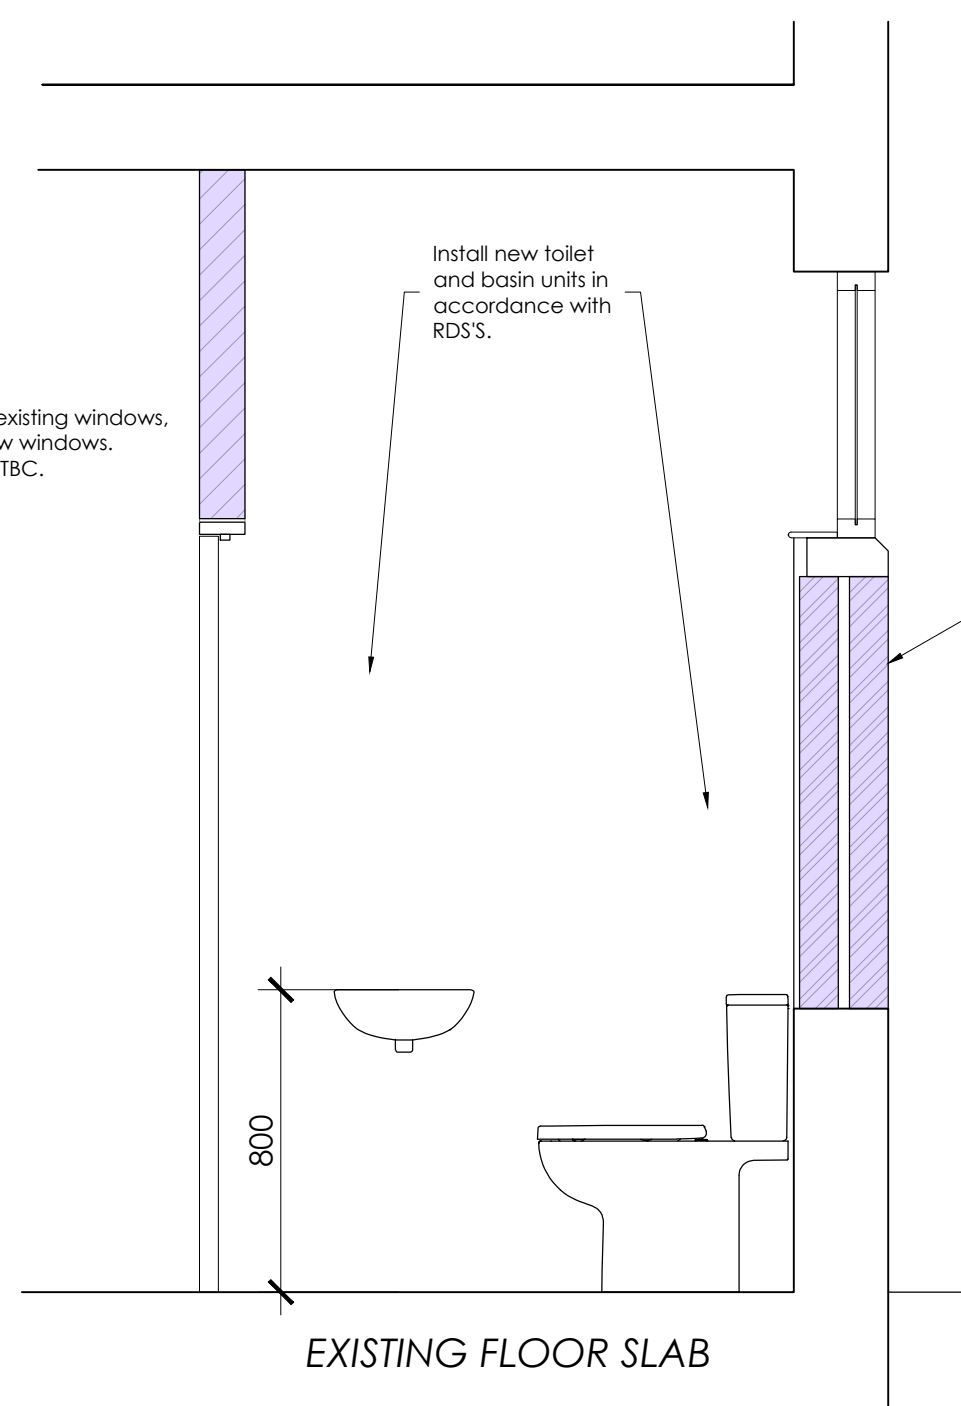

Proposed Toilets Elevation (B)  
Scale 1:20

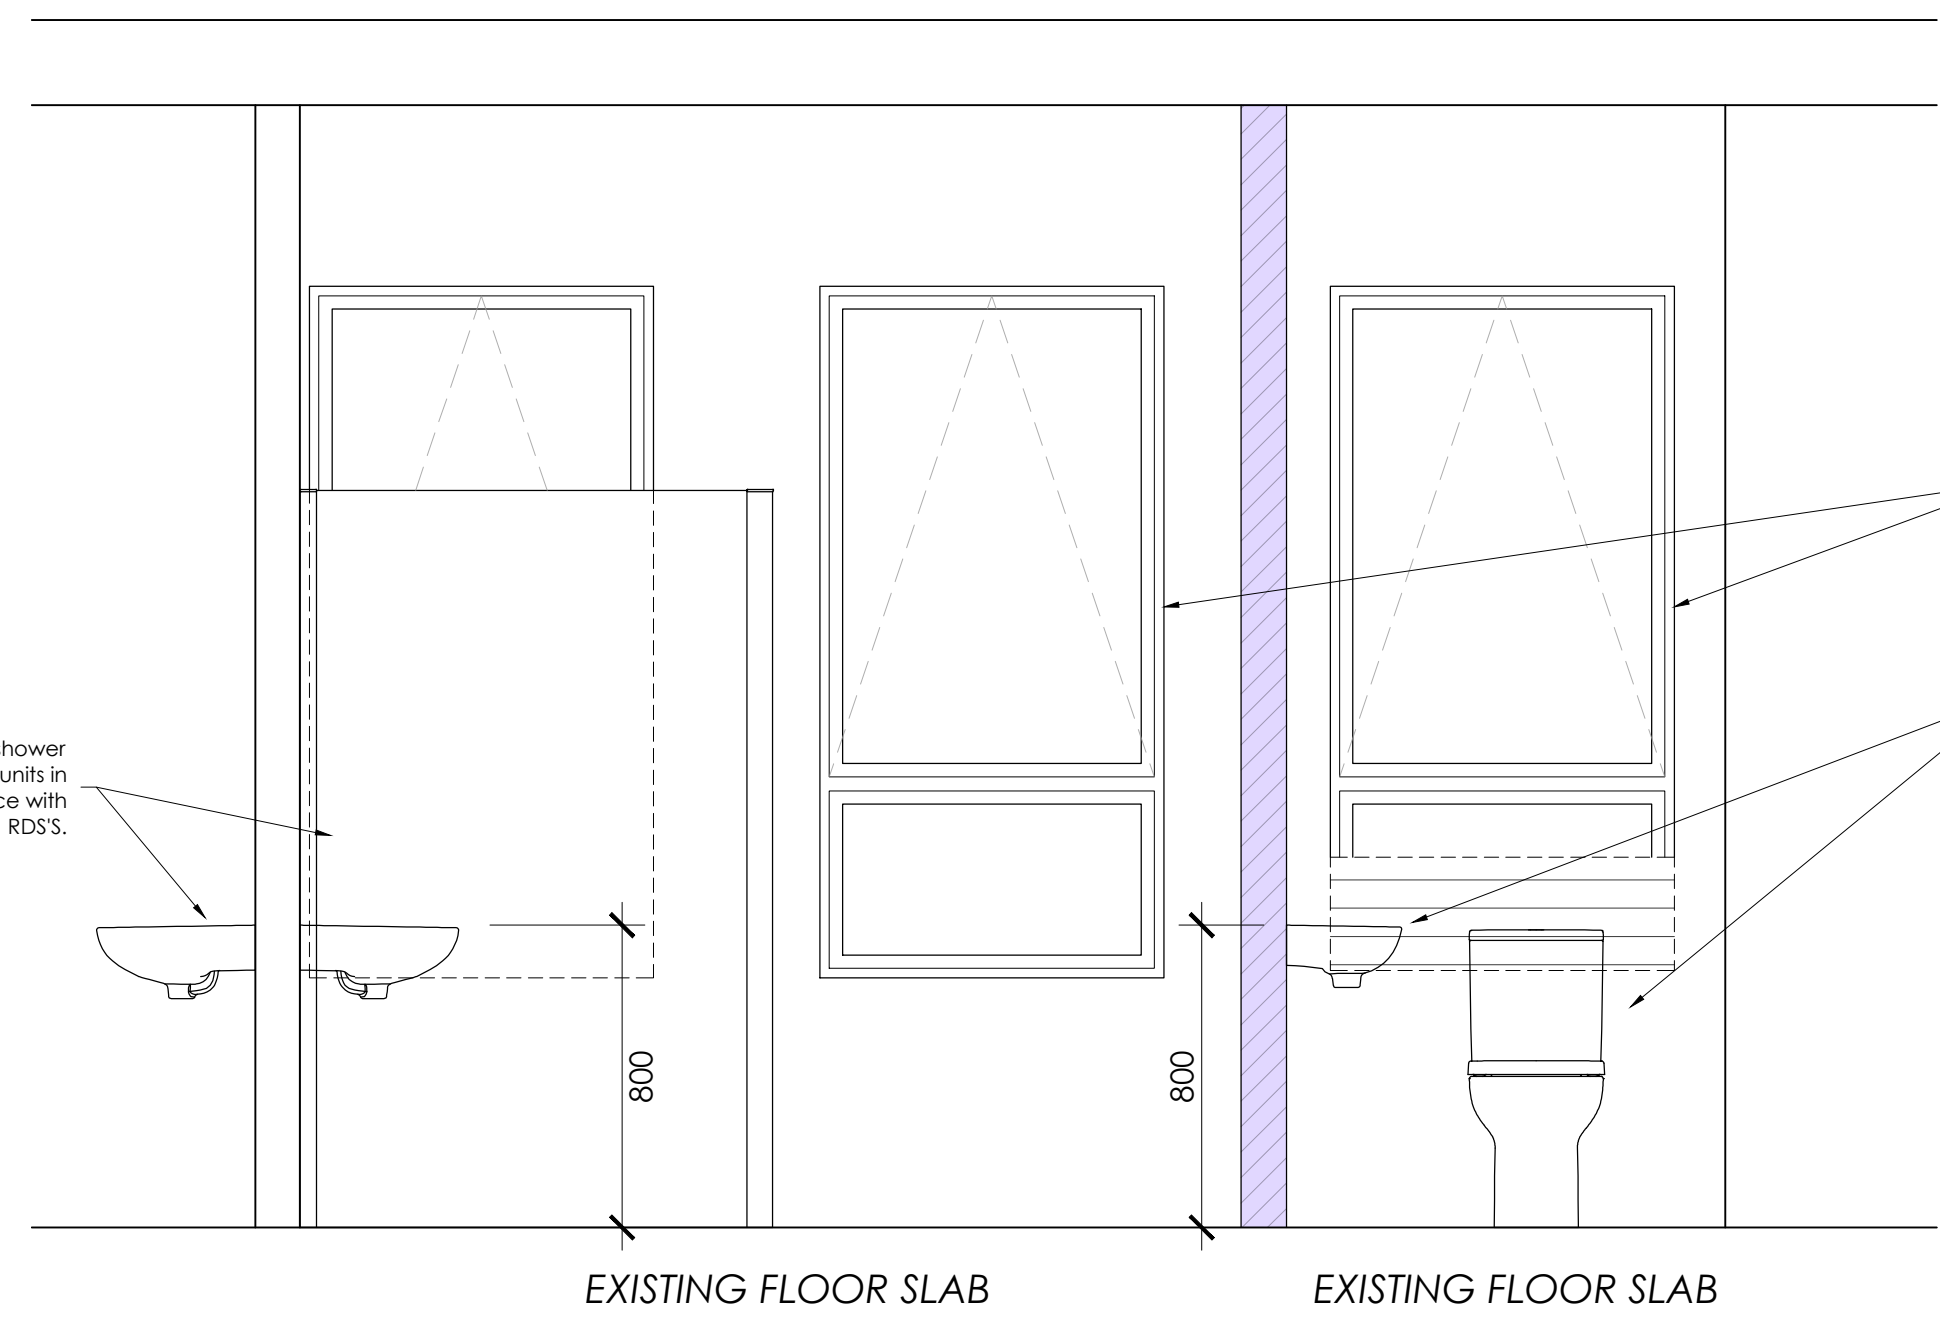

Proposed Toilets Elevation (C)  
Scale 1:20

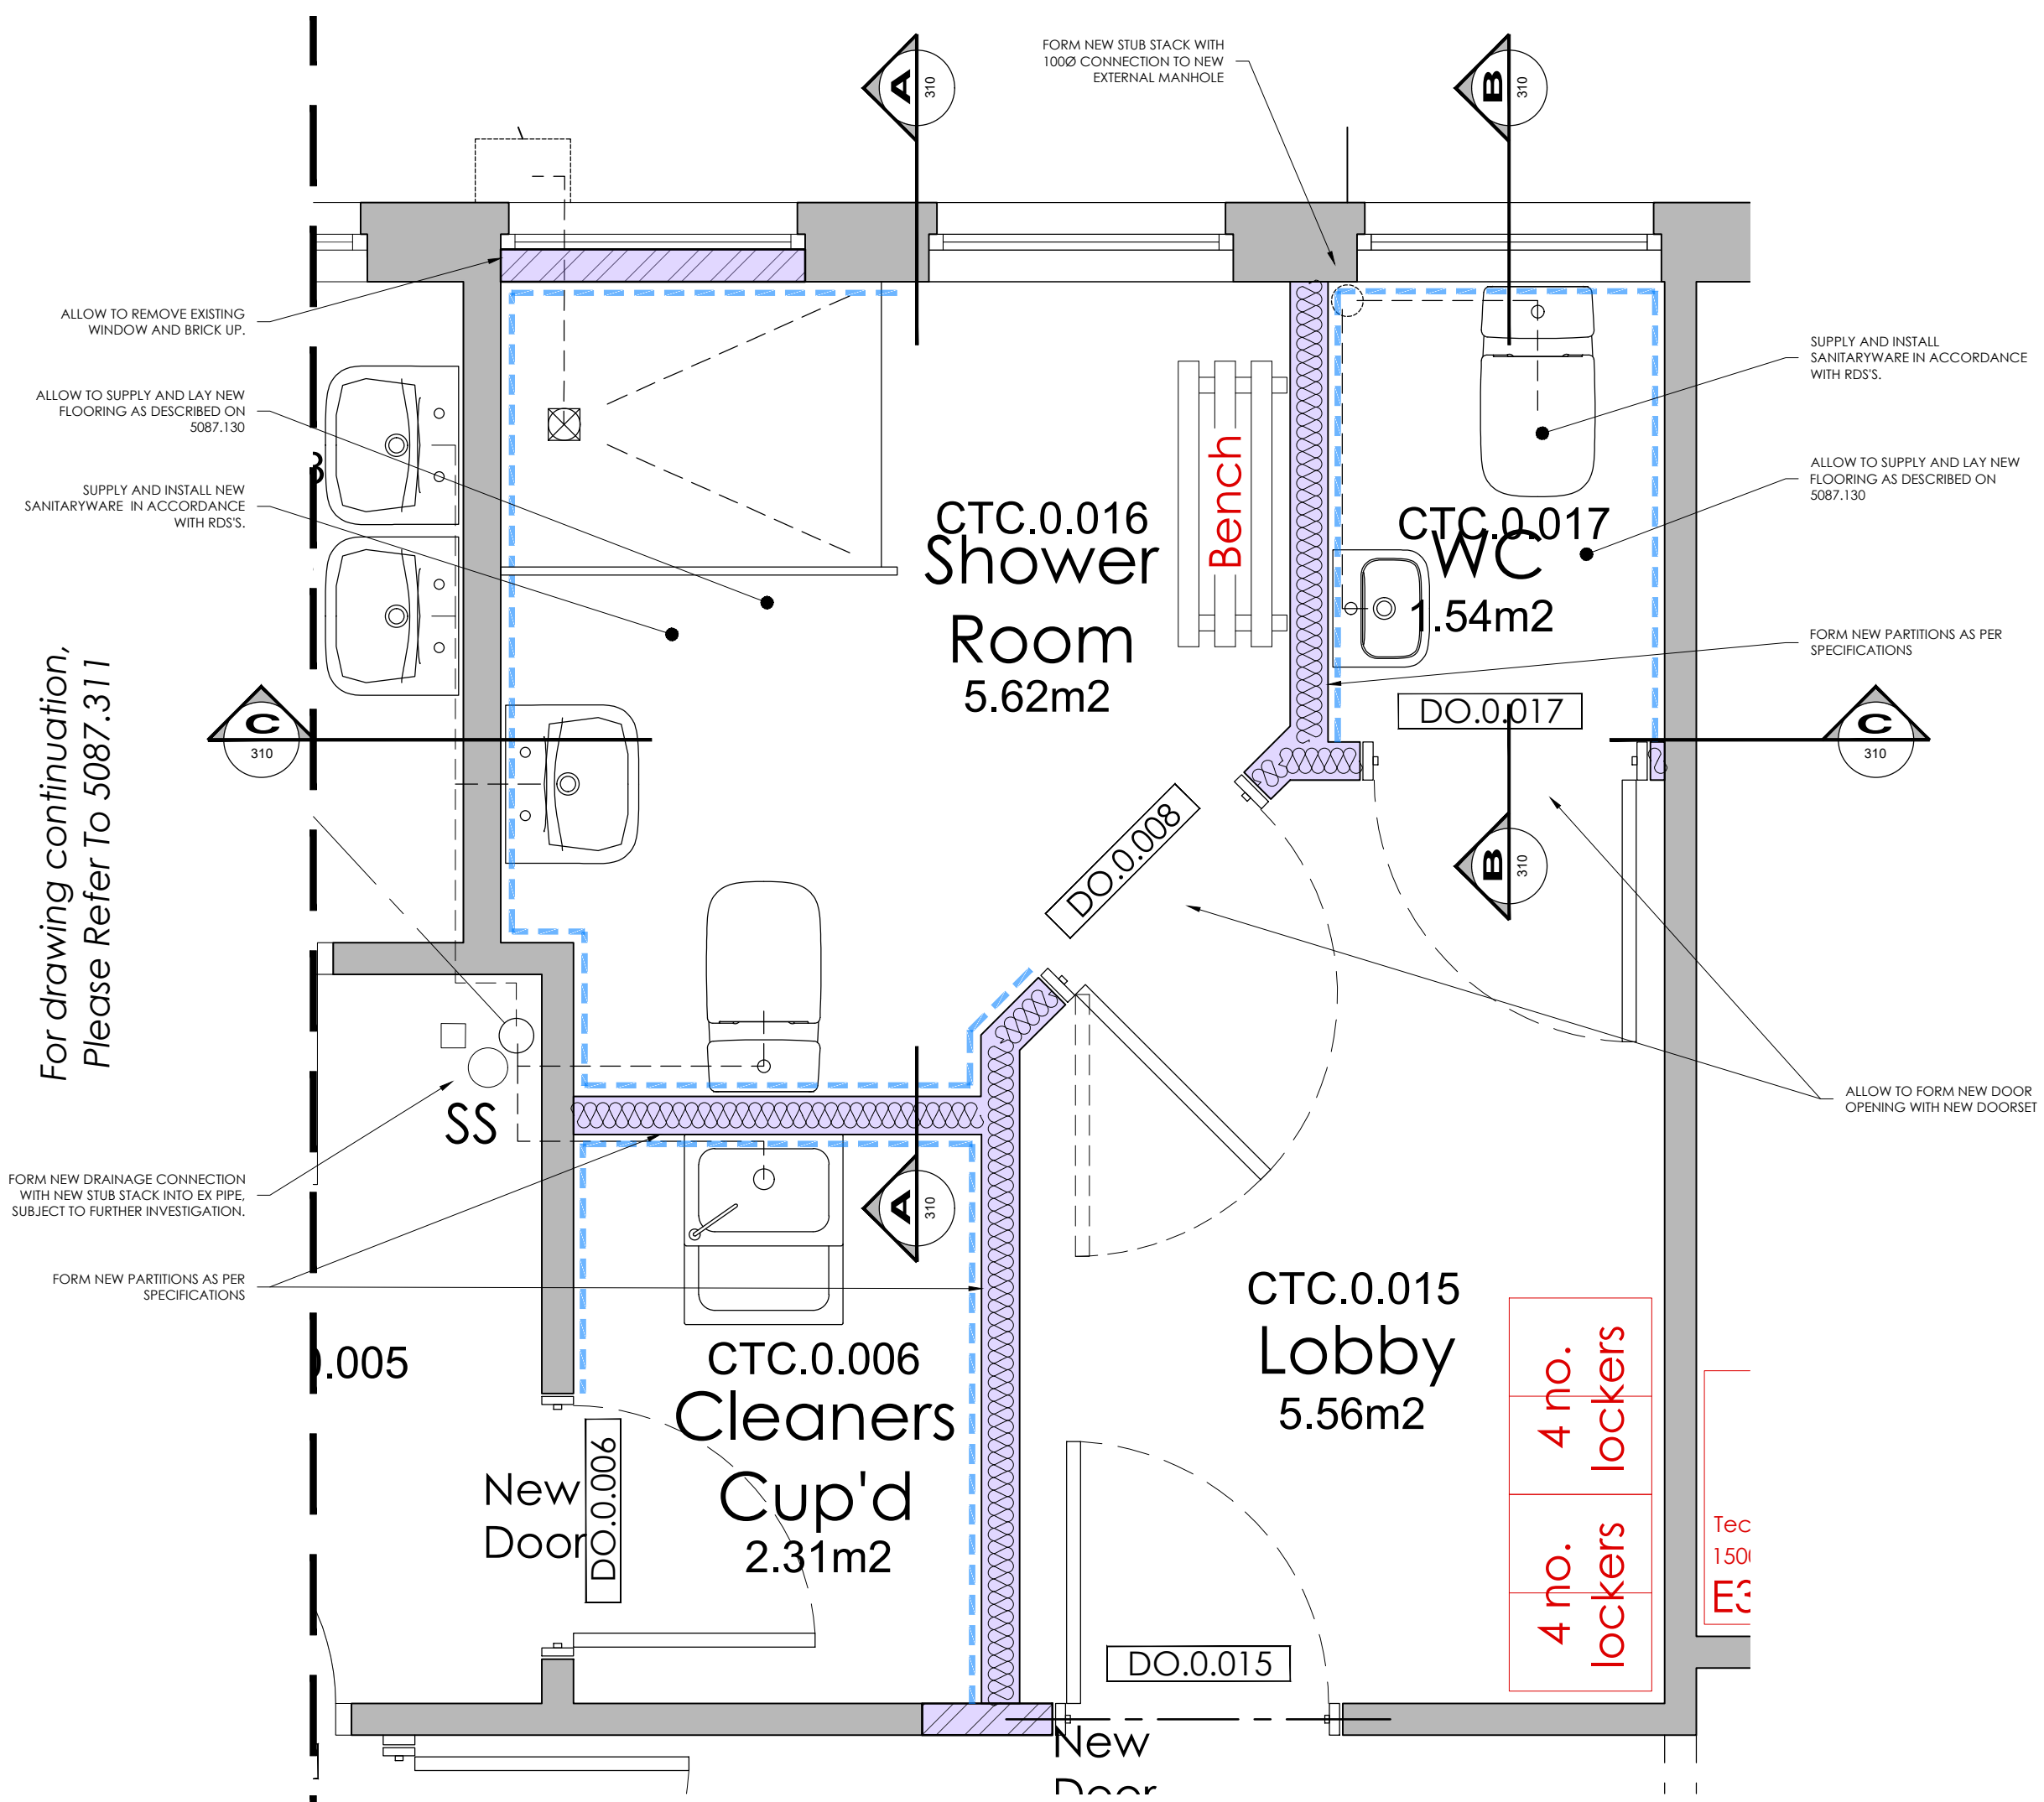

Proposed Toilets Scale 1:20

## TENDER ISSUE

REV	DATE	DESCRIPTION	BY	APP'D
T2	13.07.23	AMENDED FOLLOWING CLIENT FEEDBACK	JOH	TAJC
T1	13.07.23	TENDER ISSUE	JOH	TAJC
P2	18.05.23	DESIGN FROZEN	JOH	DG
P1	16.05.23	Initial Preliminary Issue	JOH	TC

CLIENT

South London and Maudsley **NHS**  
NHS Foundation Trust

PROJECT

Clinical Treatment Centre  
Maudsley Hospital  
Denmark Hill  
London, SE5 8AZ

DRAWING TITLE


Proposed Staff Shower and WC  
Plan, Sections and Elevations

DATE	March 2023	DWG. No.	5087.310	REV.	T2
SCALE	1:50 (A1)				
DRAWN BY:	DG	DATED	27.03.2023		
CHECKED BY:	TC	DATED	17.07.2023		

AK DESIGN PARTNERSHIP LLP  
CHARTERED BUILDING CONSULTANCY  
BUILDING SURVEYORS  
BUILDING DESIGNERS  
PROJECT MANAGERS

CEME INNOVATION CENTRE  
CEME CAMPUS  
MARSH WAY  
RAINHAM  
RM13 8EU

TEL: 020 8596 7070  
E-MAIL: office@akdesign.co.uk  
WEB SITE: www.akdesign.co.uk

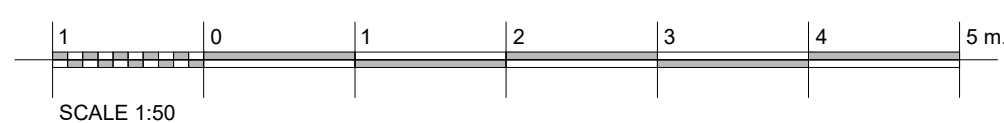

SCALE 1:50