




Existing Detail B1  
Scale 1:10

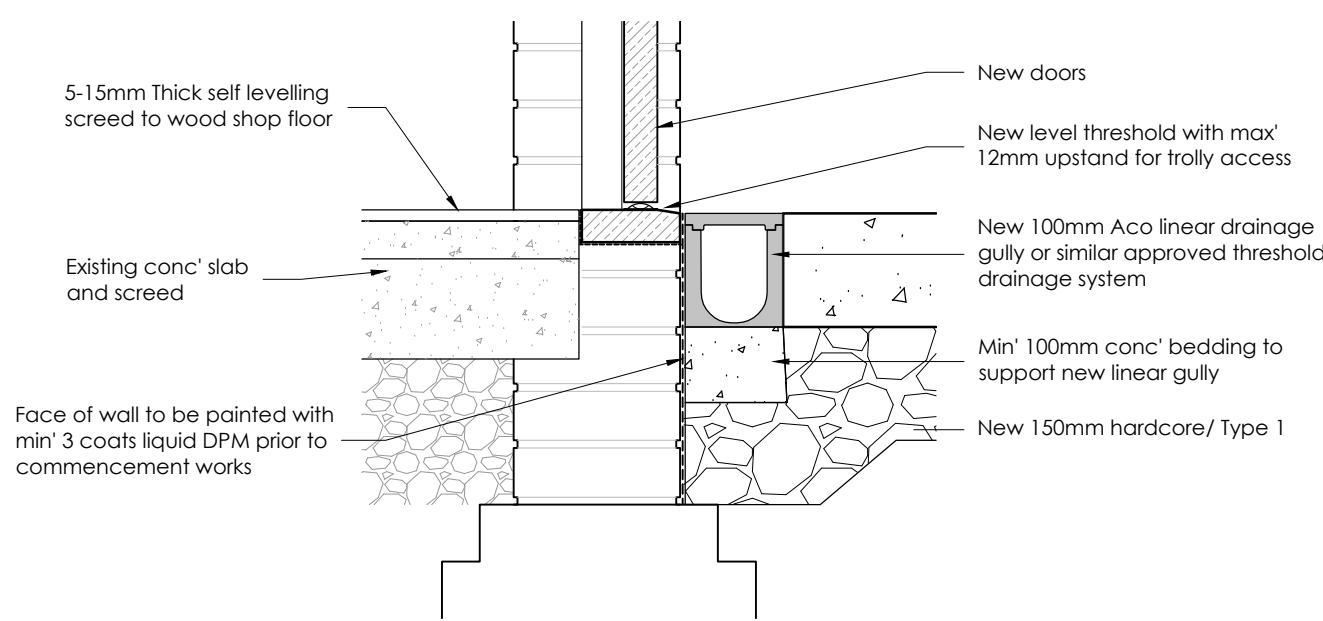


Proposed Detail B1  
Scale 1:10

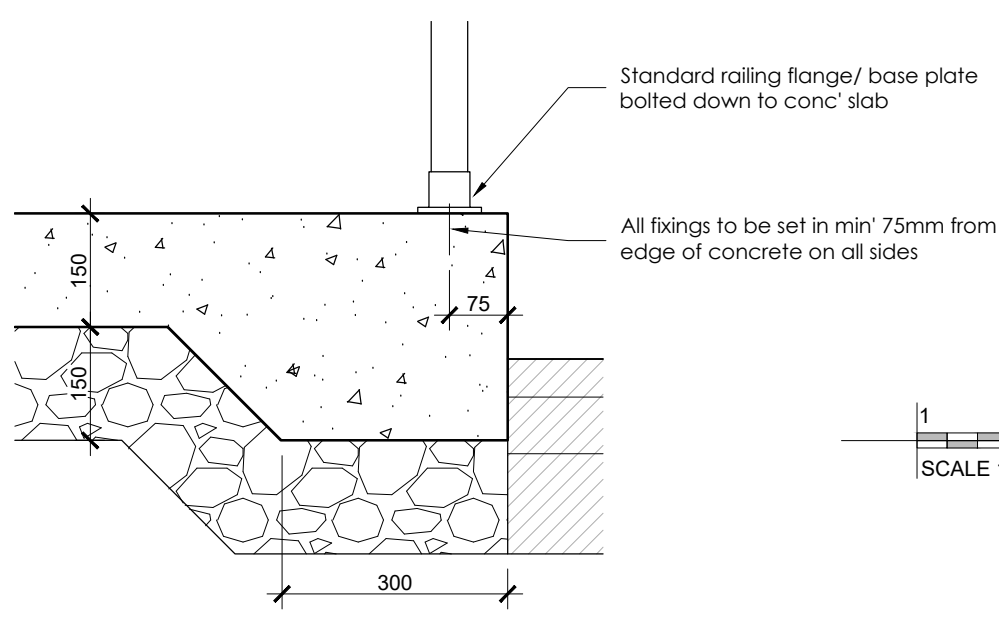


Proposed Detail C  
Scale 1:10

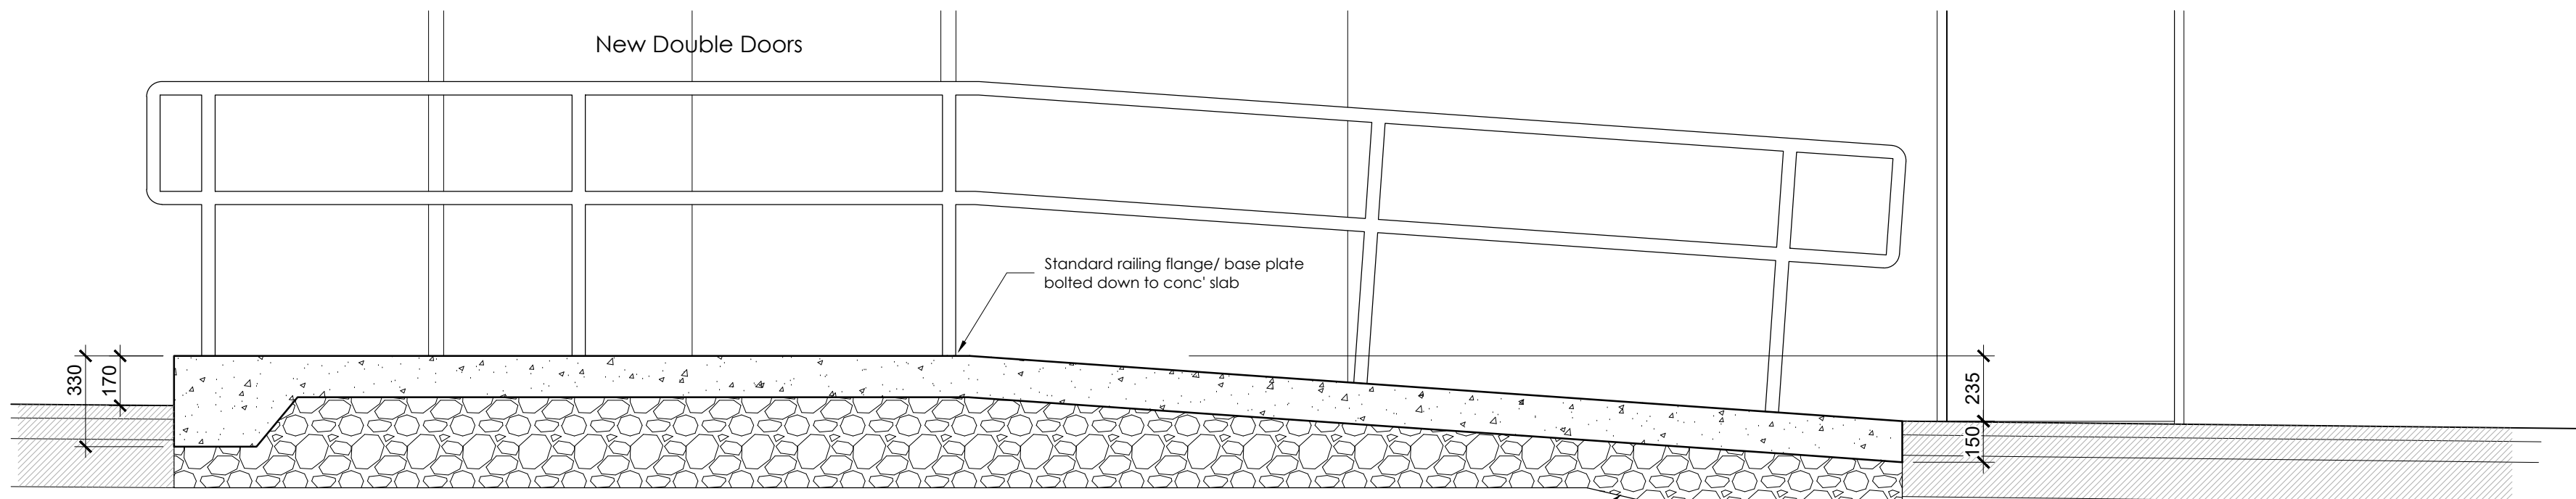


Section A-A Scale 1:20

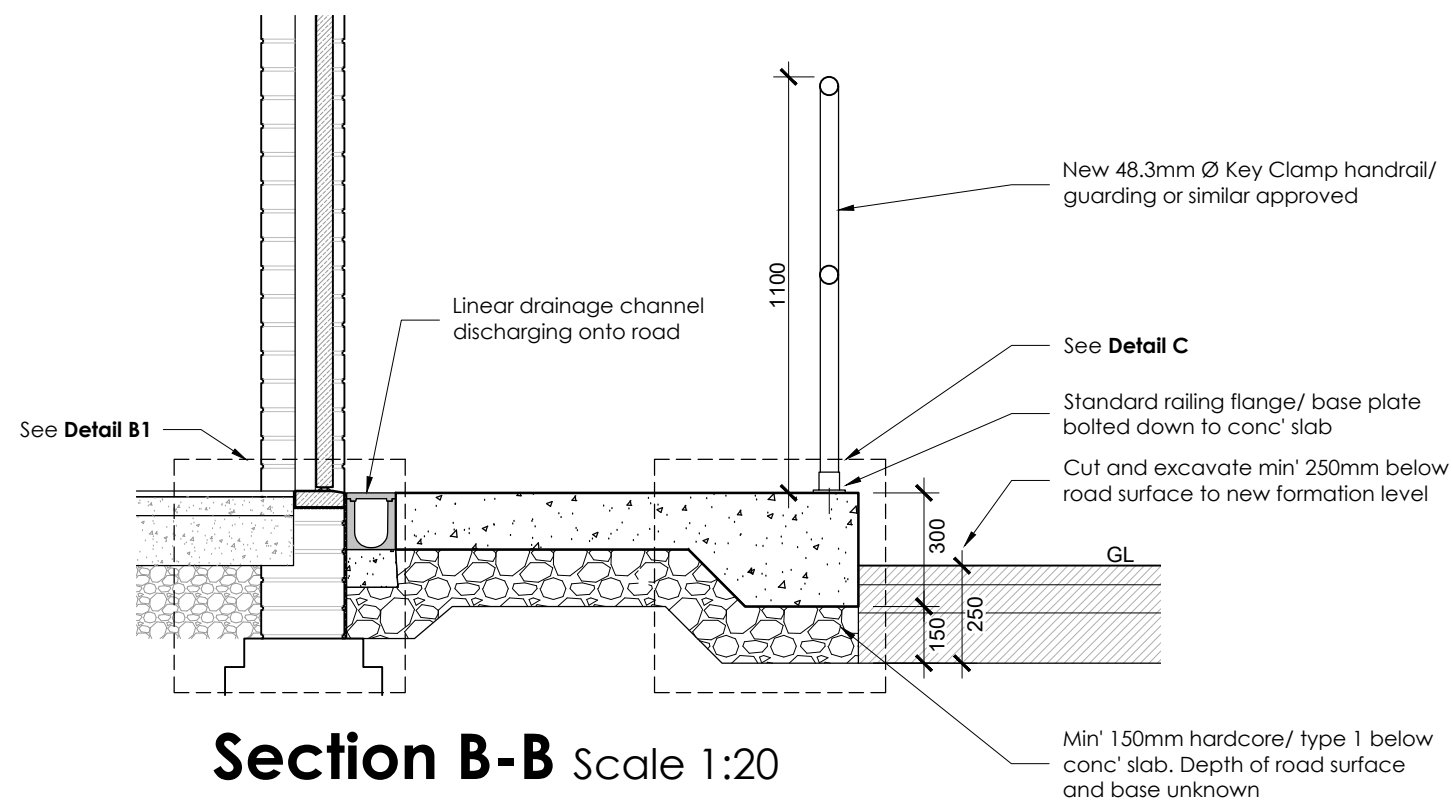


Section B-B Scale 1:20

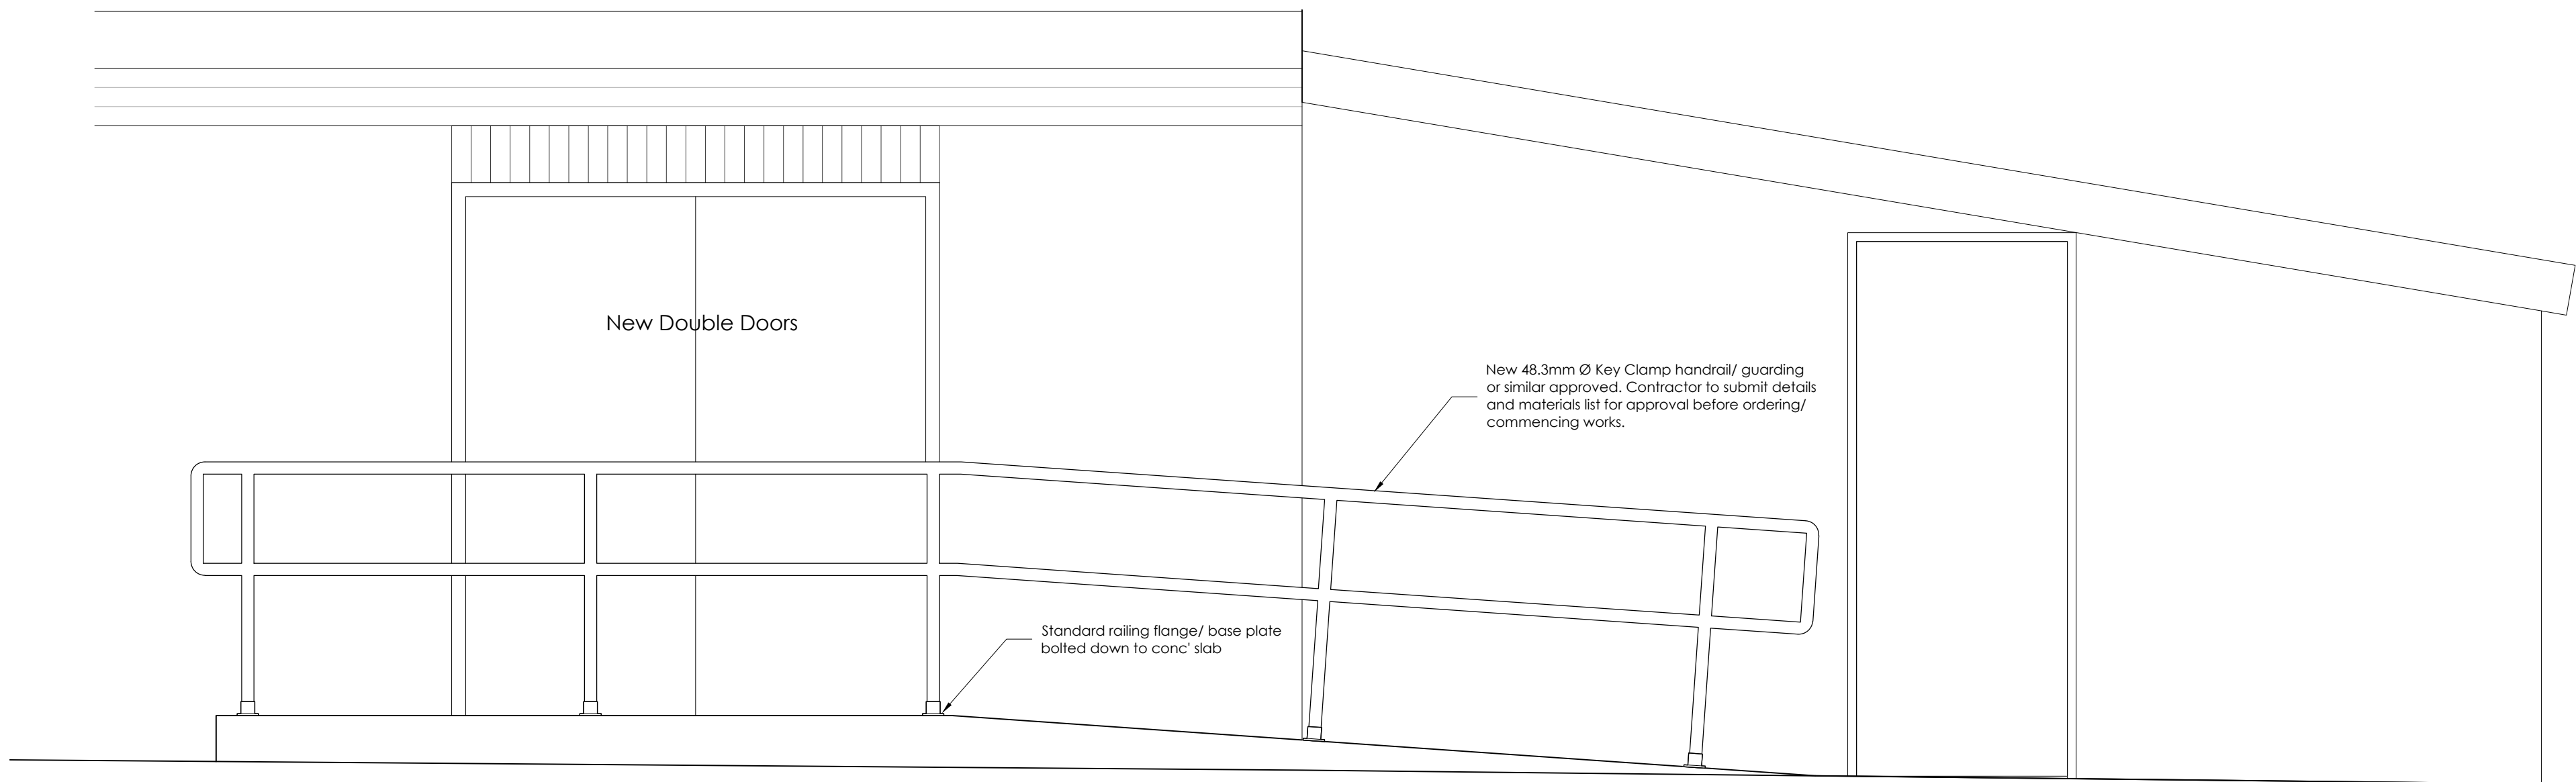

Side View Scale 1:25

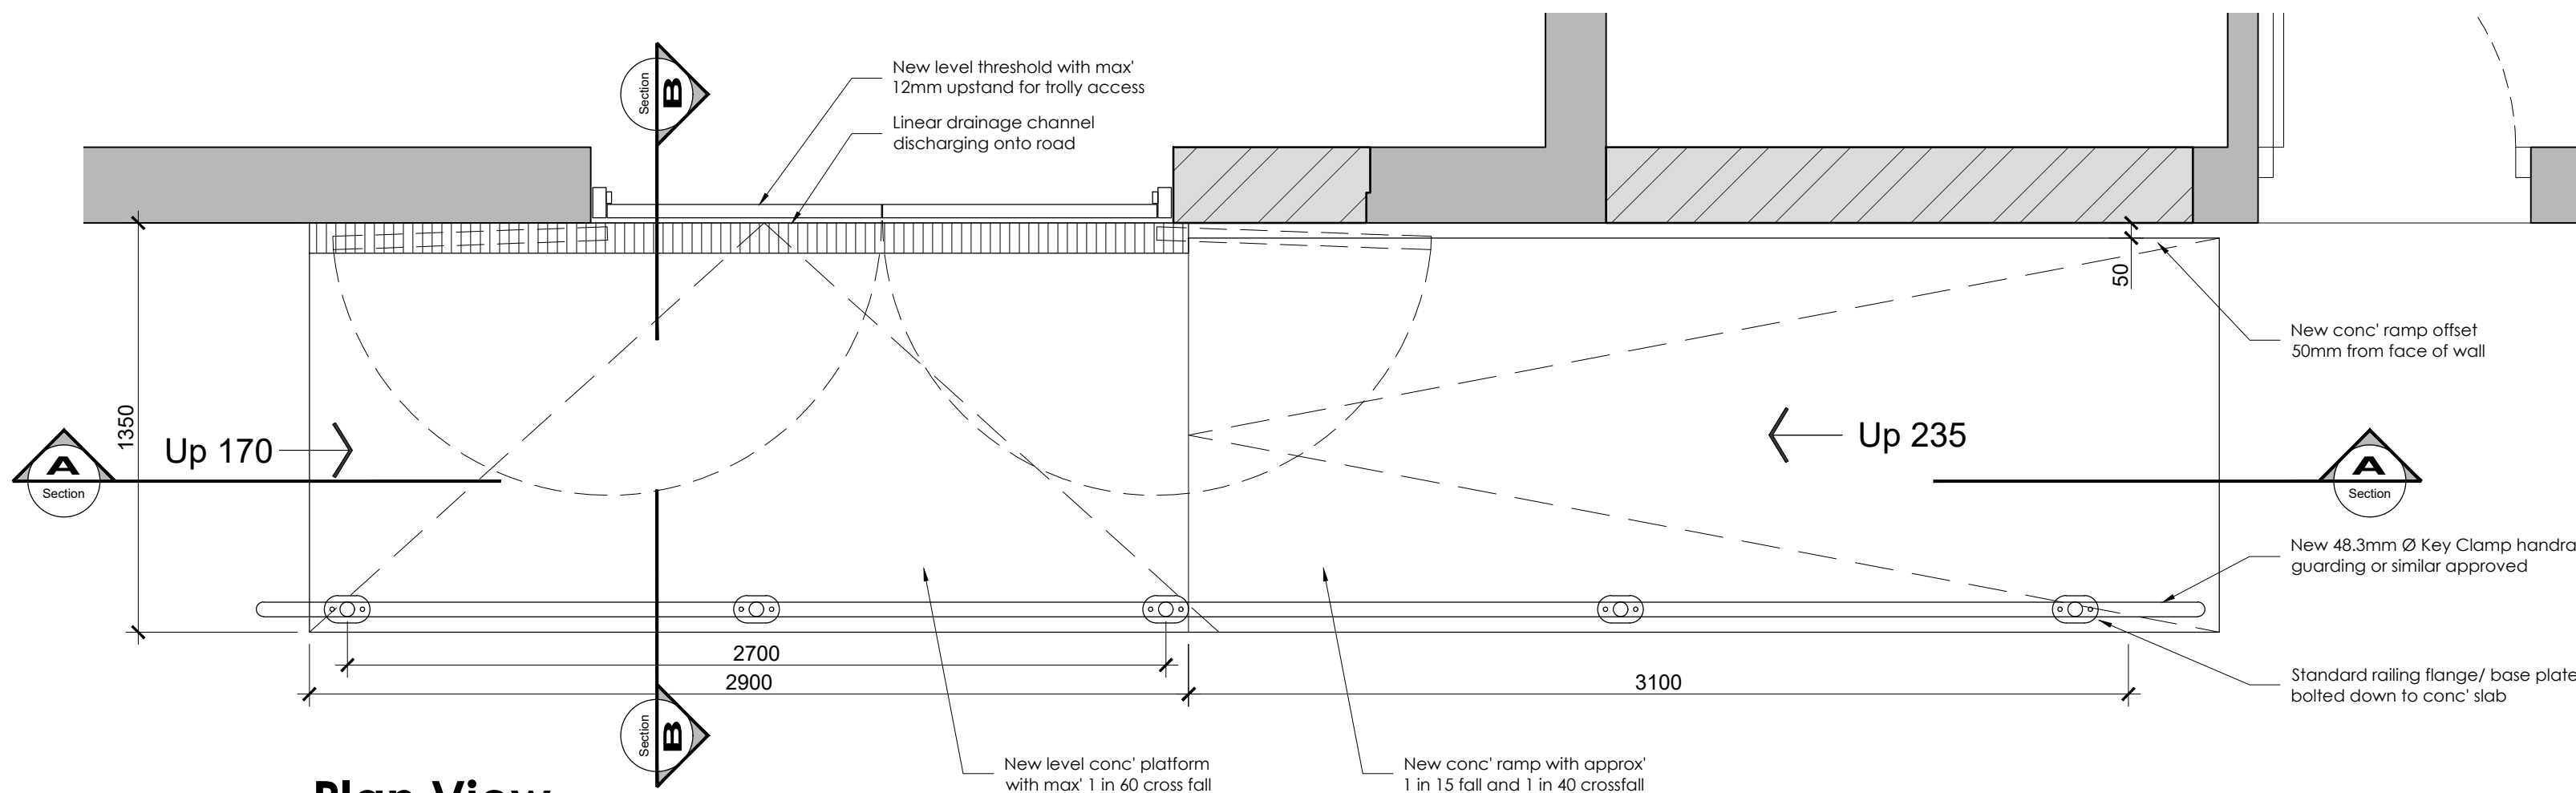

Plan View Scale 1:25

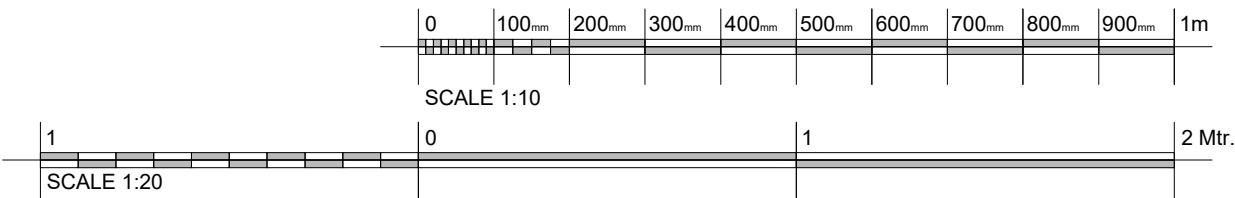

TENDER ISSUE

T1	17.07.23	Tender Issue	DG	TC
REV	DATE	DESCRIPTION	BY	APPD

CLIENT

South London and Maudsley **NHS**  
NHS Foundation Trust

PROJECT

Clinical Treatment Centre  
Maudsley Hospital  
Denmark Hill  
London, SE5 8AZ

DRAWING TITLE

Proposed Workshop Ramp

DATE	March 2023	DWG. No.	5087.313	REV.	T1
SCALE	As noted (A1)	DRAWN BY:	DG	DATED	27.03.2023
CHECKED BY:	TC	DATED	17.07.2023		

AK DESIGN PARTNERSHIP LLP  
CHARTERED BUILDING CONSULTANCY  
BUILDING SURVEYORS  
BUILDING DESIGNERS  
PROJECT MANAGERS

CEME INNOVATION CENTRE  
CEME CAMPUS  
MARSH WAY  
RAINHAM  
RM13 8EU

TEL: 020 8596 7070  
E-MAIL: office@akdesign.co.uk  
WEB SITE: www.akdesign.co.uk