



NOTES:

1. DO NOT SCALE FROM DRAWINGS.
2. SITE VERIFY ALL DIMENSIONS PRIOR TO CONSTRUCTION.
3. REPORT ANY DISCREPANCIES TO FRANK SHAW ASSOCIATES IMMEDIATELY.
4. REFER TO ELECTRICAL AND MECHANICAL ENGINEERS DRAWINGS FOR NEW M&E SERVICES PROVISION.

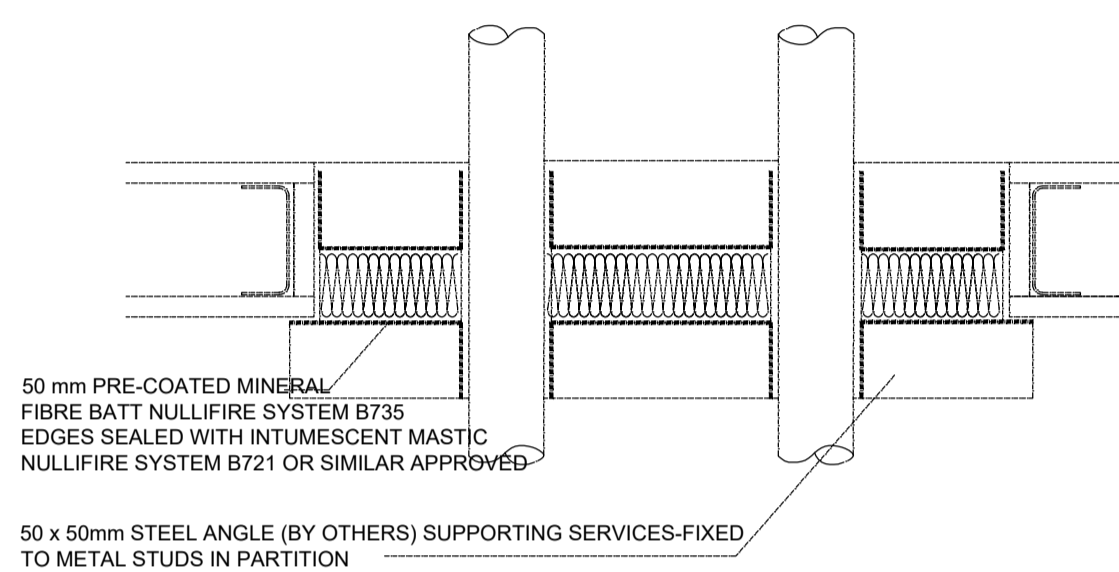


D SERVICES PENETRATION PLAN (MULTIPLE/GROUPED PIPES)
SCALE: 1:10

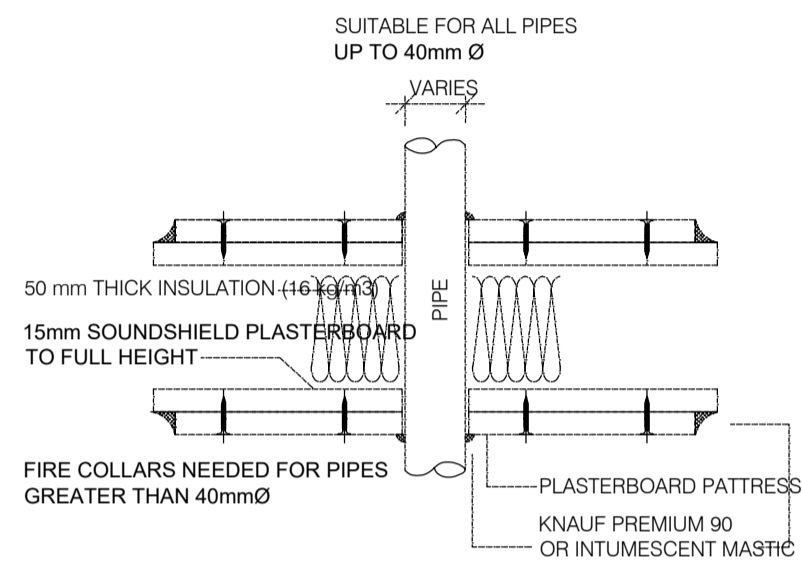


E PIPE PENETRATION
SCALE: 1:10


FIRE RATING AS INDICATED ON DRAWINGS.

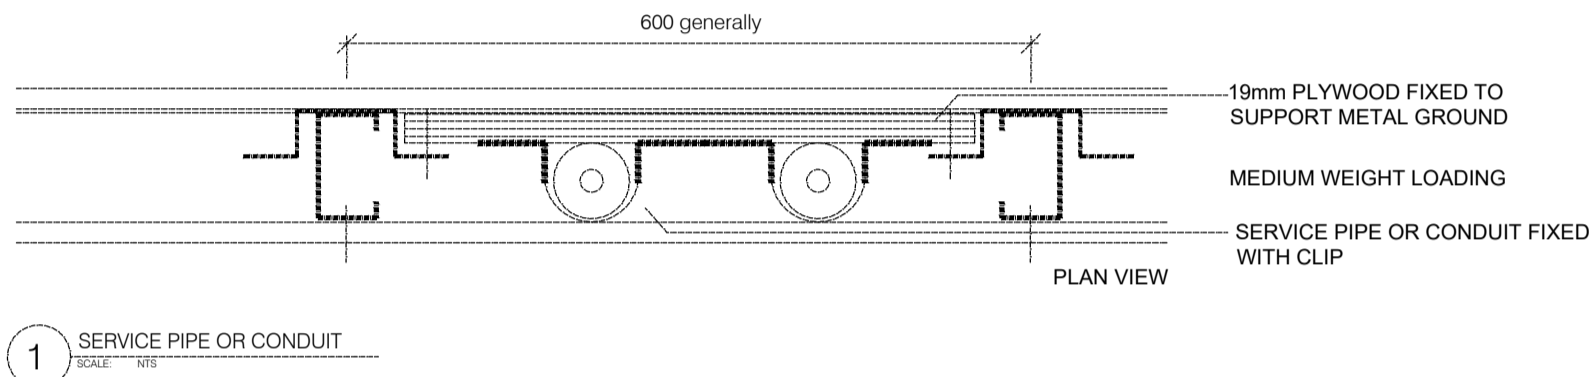


1 SERVICE PIPE OR CONDUIT
SCALE: 1:10

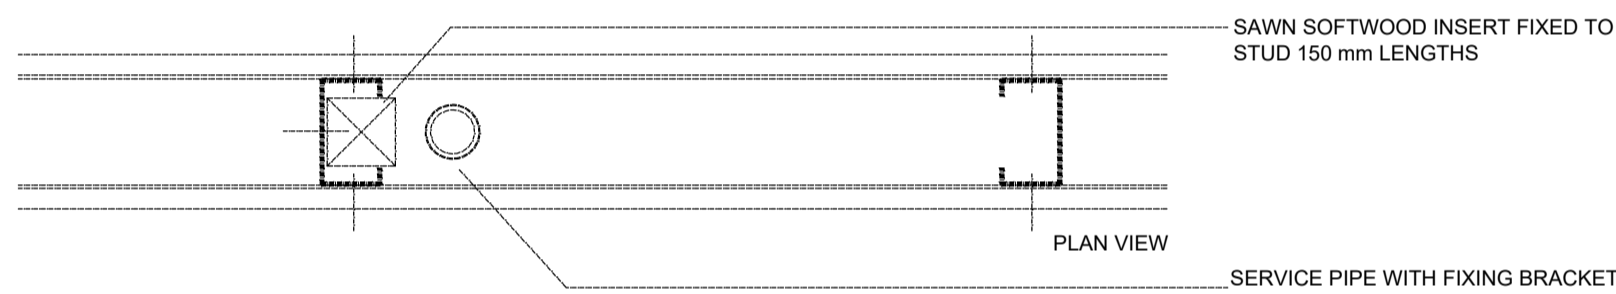


2 SERVICE PIPE FIXED WITH BRACKET
SCALE: 1:10

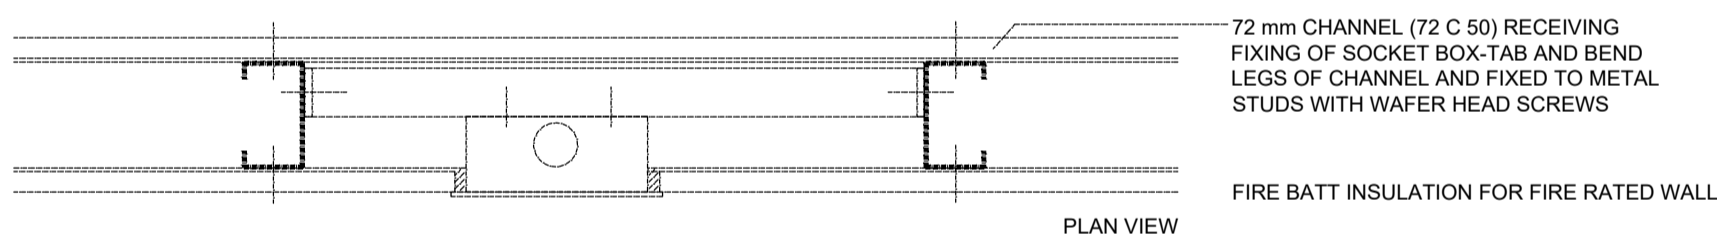


3 OUTLET BOXES
SCALE: 1:10

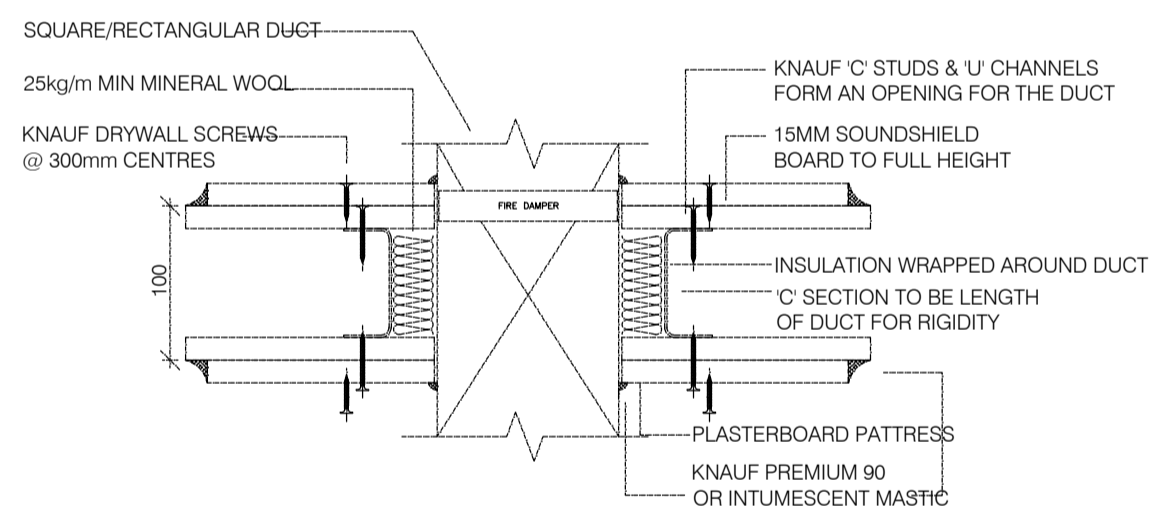


F DAMPER PENETRATION SECTION
SCALE: 1:10

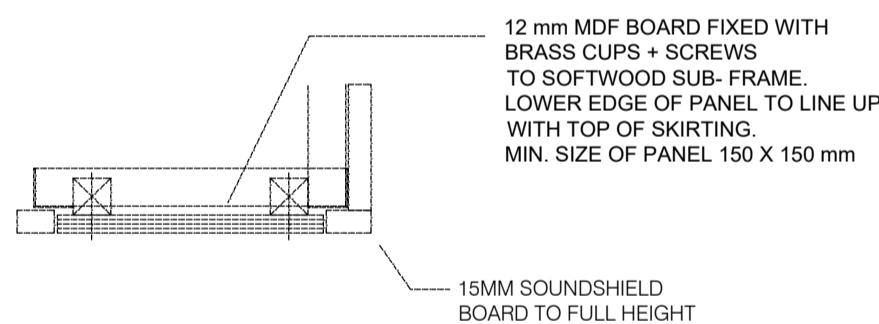


G ACCESS PANEL PLAN
SCALE: 1:10

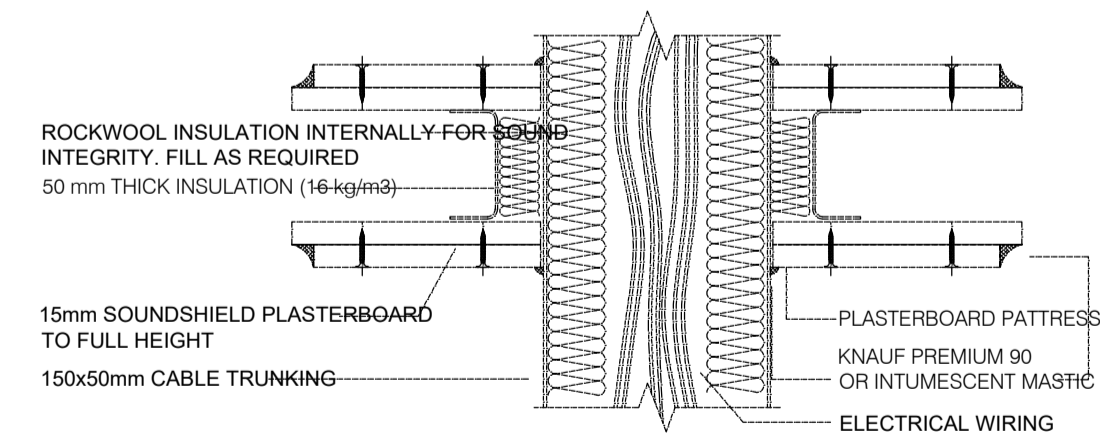

H PLAN OF CABLE TRAY
SCALE: 1:10

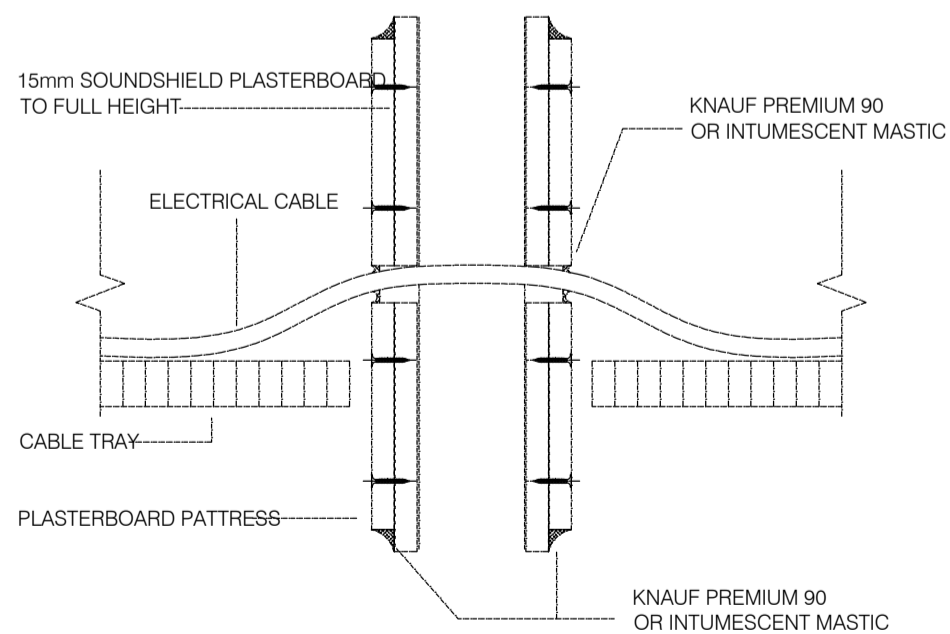

J TRAYWORK
SCALE: 1:10

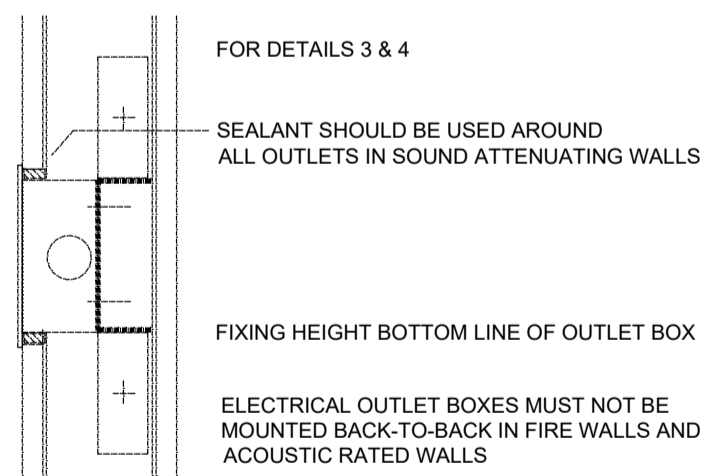

4 SECTION
SCALE: 1:10

PIPE ENCLOSURES & PENETRATIONS

FIXINGS FOR SERVICES

TENDER ISSUE

T2	13.07.23	AMENDED FOLLOWING CLIENT FEEDBACK	JOH	TAJC
T1	13.07.23	TENDER ISSUE	JOH	TAJC
P1	22.05.23	Initial Preliminary Issue	JOH	TC
REV	DATE	DESCRIPTION	BY	APP'D

CLIENT

South London and Maudsley **NHS**
NHS Foundation Trust

PROJECT
Clinical Treatment Centre
Maudsley Hospital
Denmark Hill
London, SE5 8AZ

DRAWING TITLE
Proposed Fire Penetration Details

DATE	May 2023	DWG. No.	5087.333	REV.	T2
SCALE	1:2/1:5 (A1)				
DRAWN BY:	JOH	DATED	22.05.2023		
CHECKED BY:	TC	DATED	17.07.2023		

AK DESIGN PARTNERSHIP LLP
CHARTERED BUILDING CONSULTANCY
BUILDING SURVEYORS
BUILDING DESIGNERS
PROJECT MANAGERS



CEME INNOVATION CENTRE
CEME CAMPUS
MARSH WAY
RAINHAM
RM13 8EU
TEL: 020 8596 7070
E-MAIL: office@akdesign.co.uk
WEB SITE: www.akdesign.co.uk