




NOTE  
THE BOXING APPLIED TO ANY AREA THAT PIPE WORK IS  
SHOWN ON THE MEP DRAWINGS

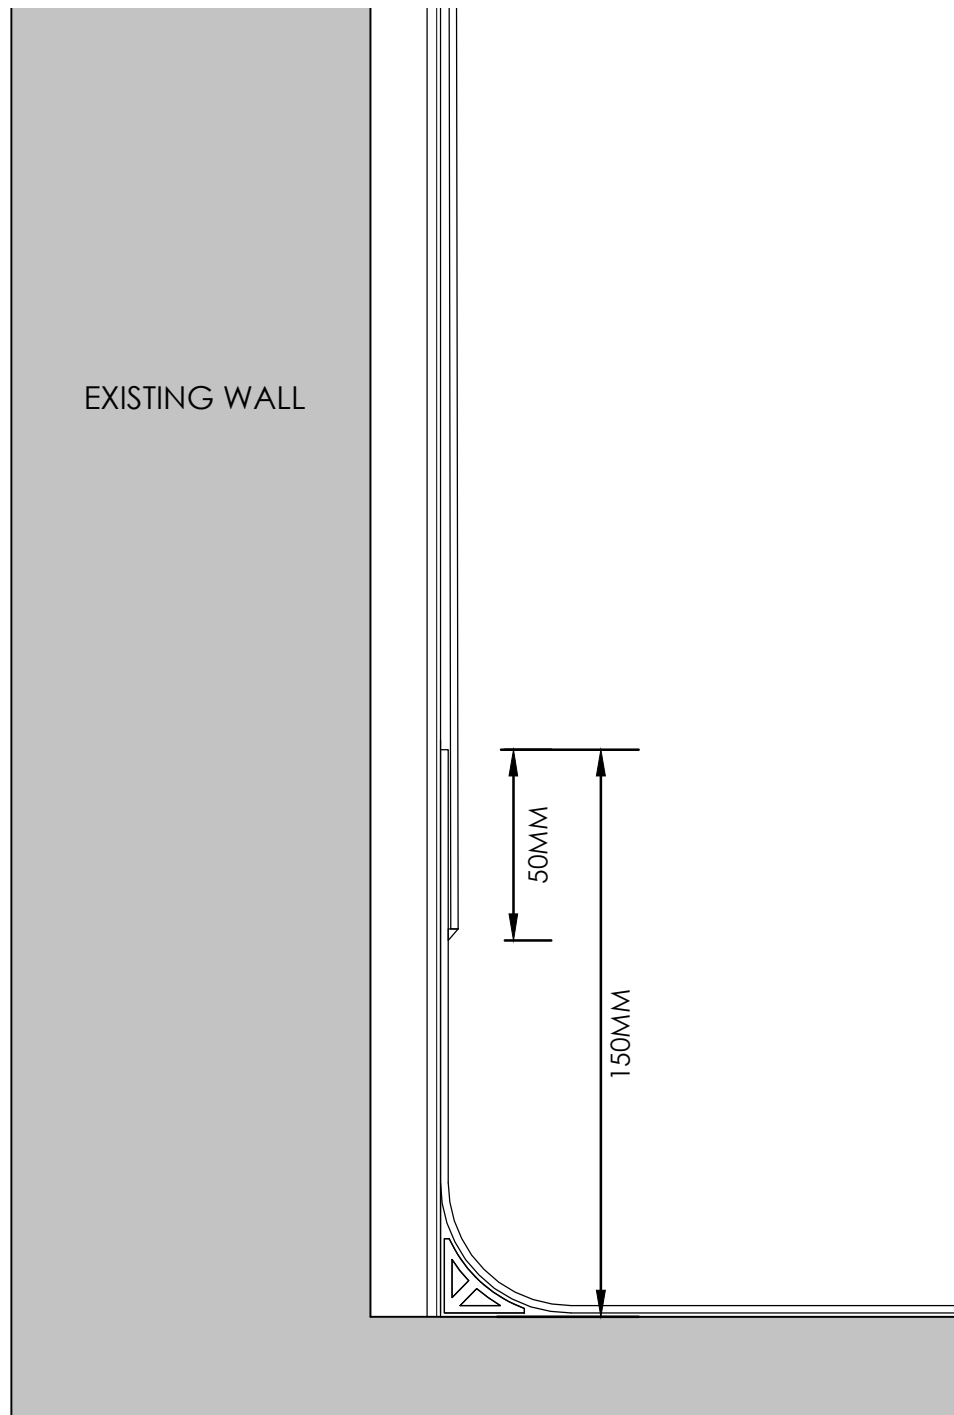

**Typical UPVC Cladding Overlap Detail**  
Scale 1:2

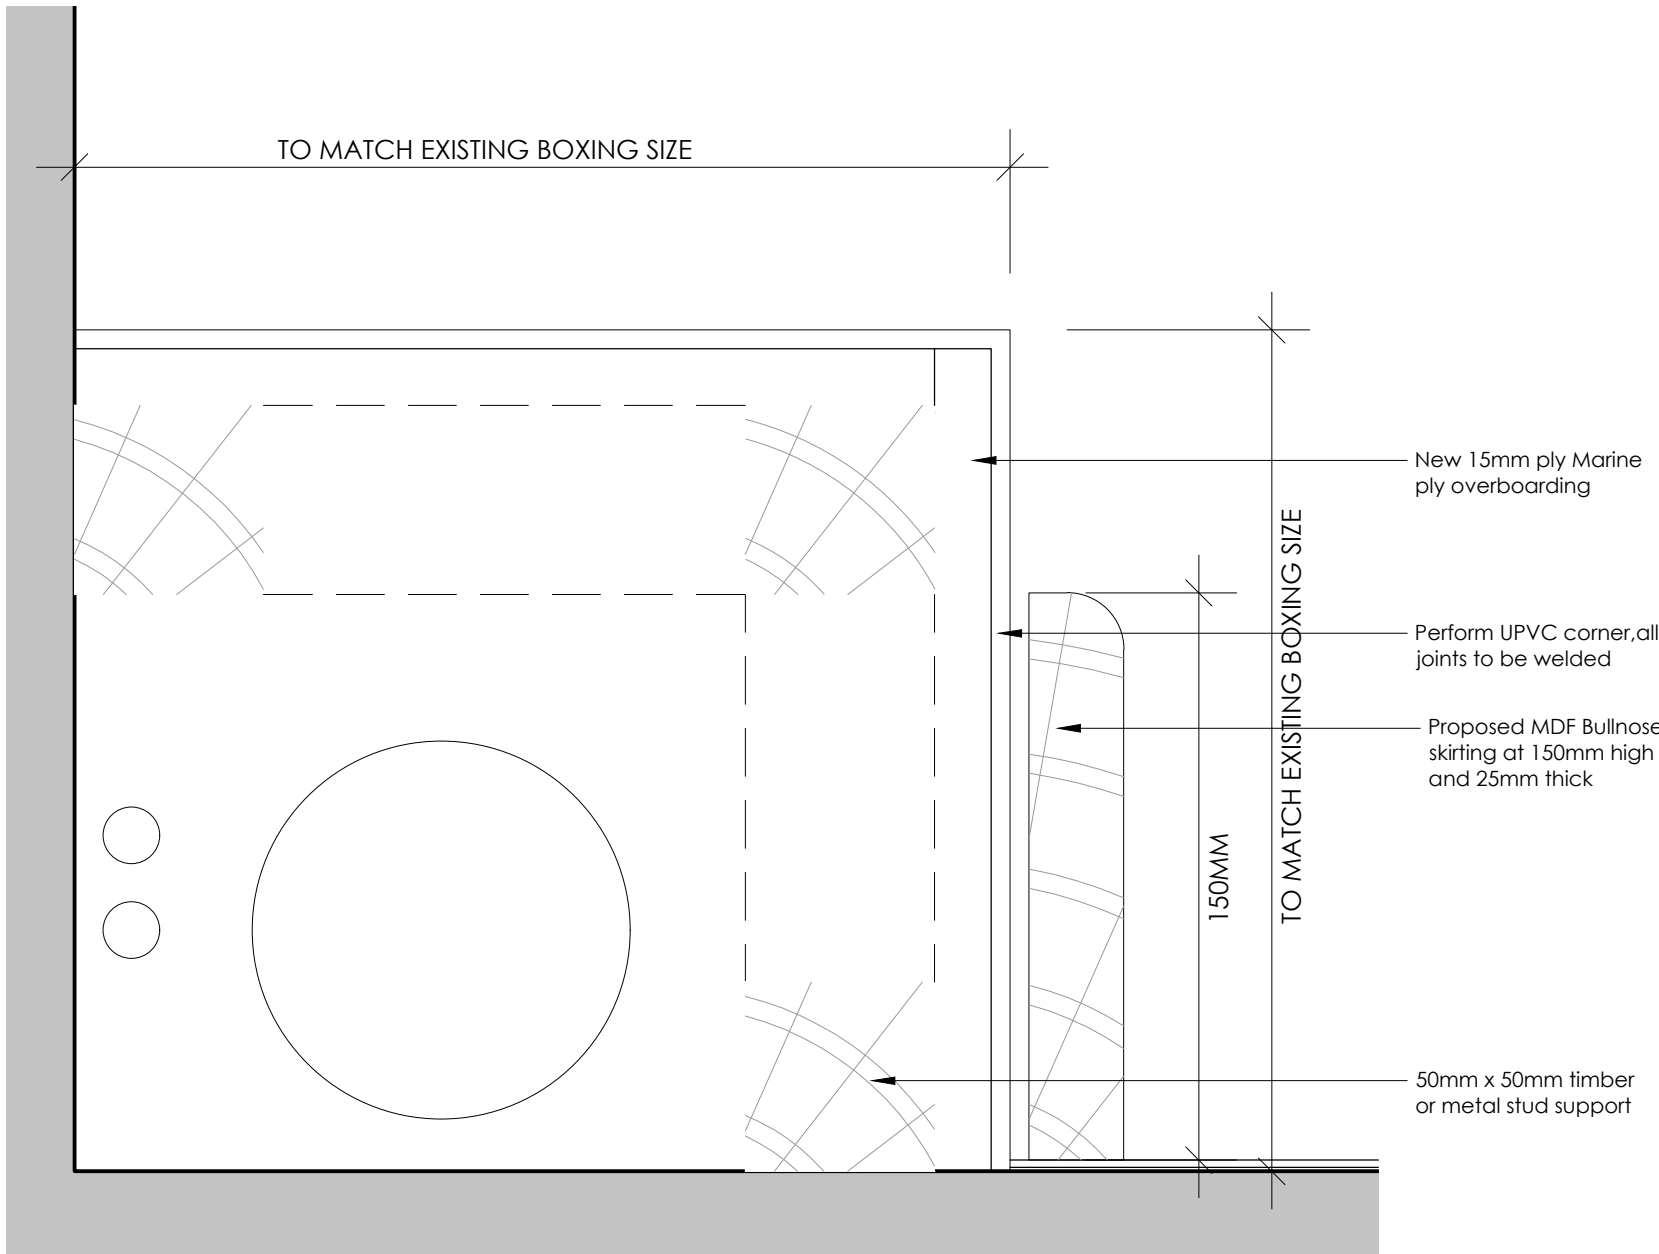

**Typical Boxing Cove Detail**  
Scale 1:2

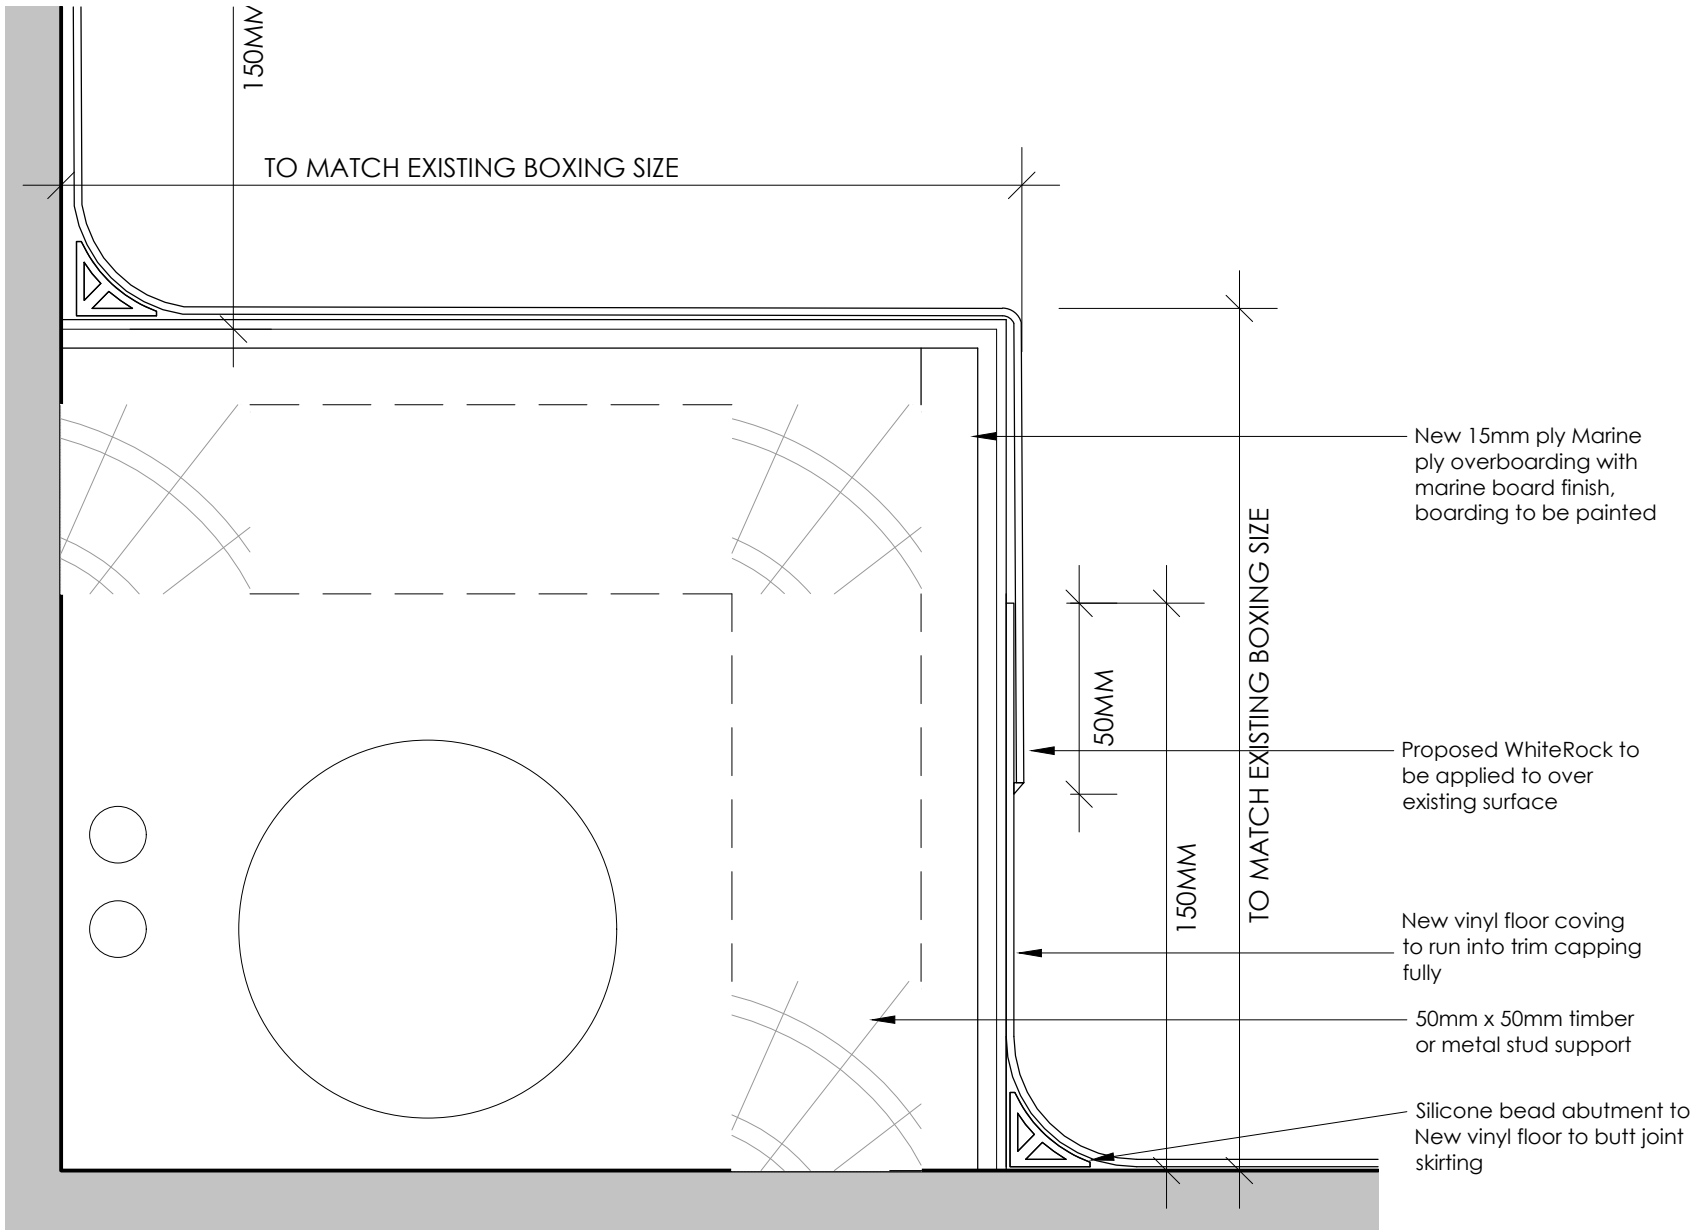

**Typical Boxing Skirting Detail**  
Scale 1:2

**TENDER ISSUE**

REV	DATE	DESCRIPTION	BY	APP'D
T1	13.07.23	TENDER ISSUE	JOH	TAJC
P1	22.05.23	Initial Preliminary Issue	JOH	TC

CLIENT

South London and Maudsley **NHS**  
NHS Foundation Trust

PROJECT

Clinical Treatment Centre  
Maudsley Hospital  
Denmark Hill  
London. SE5 8AZ

DRAWING TITLE

Proposed Boxing-In Details

DATE	May 2023	DWG. No.	REV.
SCALE	1:2/1:5 (A1)	5087.334	T1
DRAWN BY:	JOH	DATED	22.05.2023
CHECKED BY:	TC	DATED	17.07.2023

**AK DESIGN PARTNERSHIP LLP**  
CHARTERED BUILDING CONSULTANCY  
BUILDING SURVEYORS  
BUILDING DESIGNERS  
PROJECT MANAGERS

**AKDP** CEME INNOVATION CENTRE  
CEME CAMPUS  
MARSH WAY  
RAINHAM  
RM13 8EU

TEL: 020 8596 7070  
E-MAIL: office@akdesign.co.uk  
WEB SITE: www.akdesign.co.uk