

Proposed Ground Floor Layout
Scale 1:100

GENERAL LEGEND


- Site boundary/ Extent of works
- Existing walls/ structure
- Existing items to be demolished/ removed
- New block walling
- New brick walling
- New studwork partition walling

Note:


- Refer to document CTC Workshop FFE Schedule for fixture and fittings
- Refer to RDS for room finishes
- Existing fixture and fittings that are not shown on the fixtures and fittings schedule is also to be relocated from the estates workshop (e.g. mirror, dispensers, clock, bins etc.)

TENDER ISSUE


T2	04:08:23	AMENDED FOLLOWING CLIENT FEEDBACK	JOH	DG
T1	13:07:23	TENDER ISSUE	CJ	TC
REV	DATE	DESCRIPTION	BY	APP'D
CLIENT				
South London and Maudsley NHS Foundation Trust				
PROJECT				
Clinical Treatment Centre Maudsley Hospital Denmark Hill London. SE5 8AZ				
DRAWING TITLE				
Proposed Internal Elevations				
CTC.0.012				
DATE	JULY 2023	DWG. No.	5087.355	REV.
SCALE	1:25 (A1)			T2
DRAWN BY:	CJ	DATED	13:07:2023	
CHECKED BY:	TC	DATED	13:07:2023	
AK DESIGN PARTNERSHIP LLP				
CHARTERED BUILDING CONSULTANCY BUILDING SURVEYORS BUILDING DESIGNERS PROJECT MANAGERS				
CEME INNOVATION CENTRE CEME CAMPUS MARSH WAY RAINHAM RM13 8EU				
TEL: 020 8596 7070 E-MAIL: office@akdesign.co.uk WEB SITE: www.akdesign.co.uk				

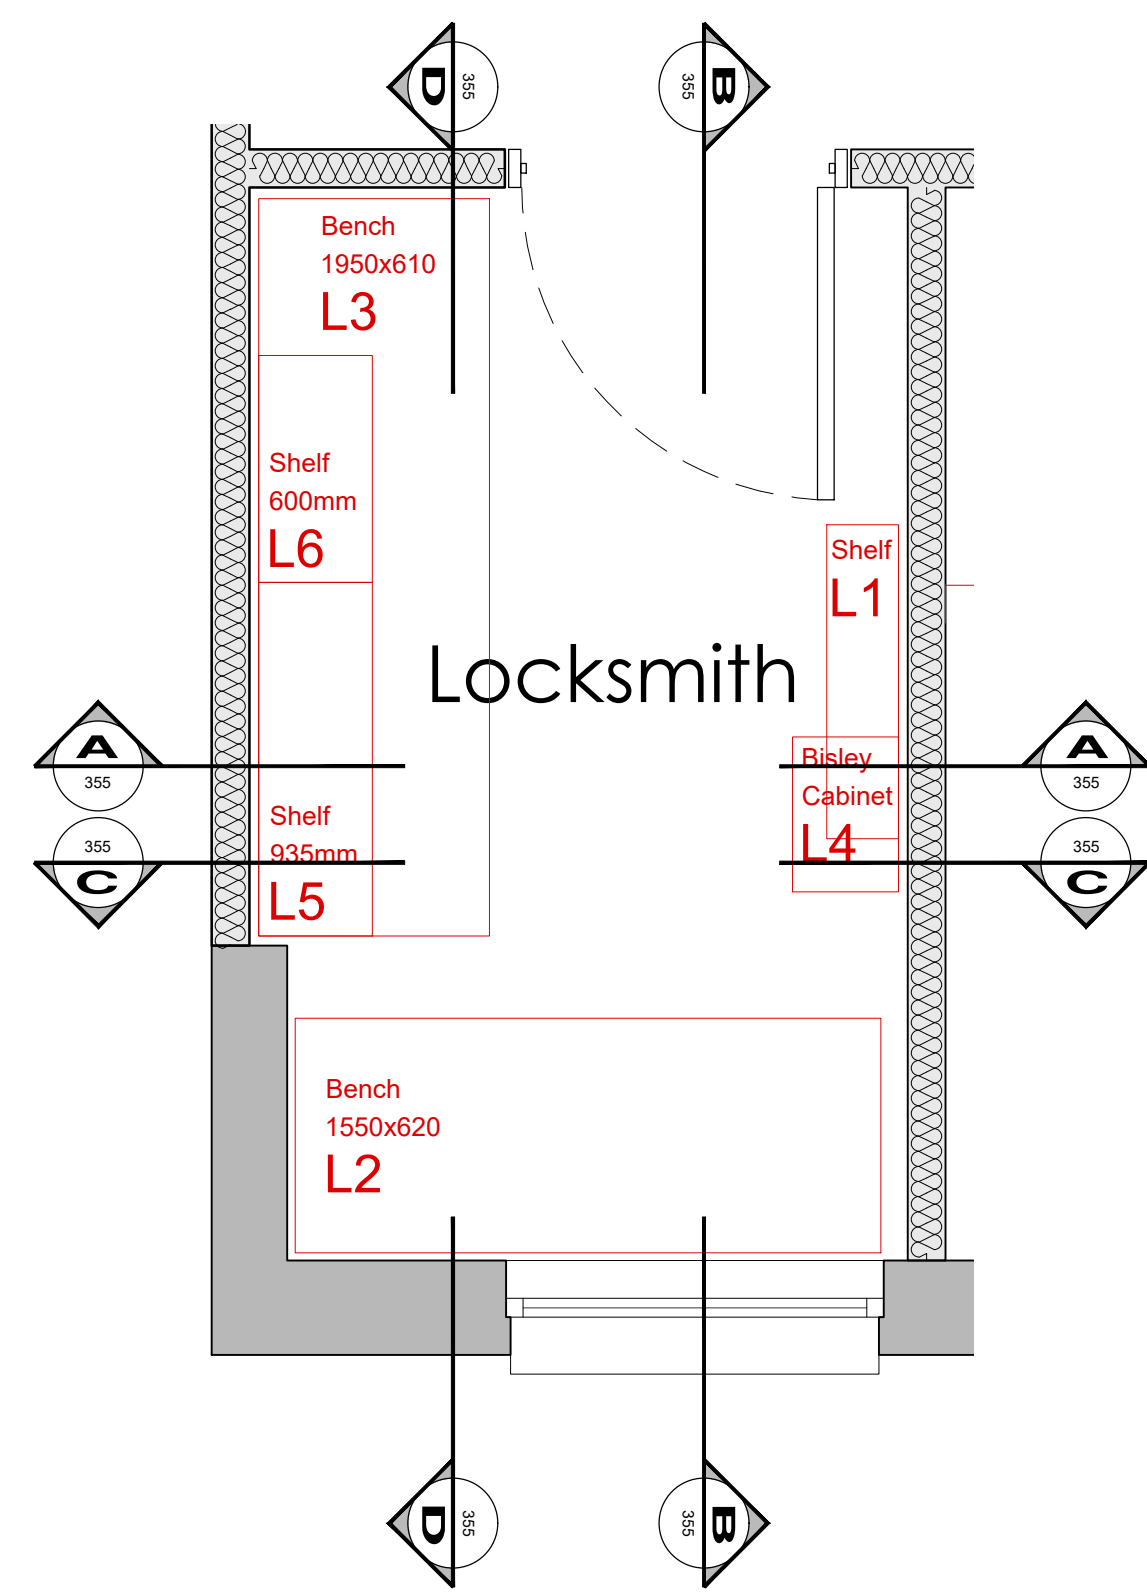


Proposed Layout - CTC.0.012
Scale 1:20

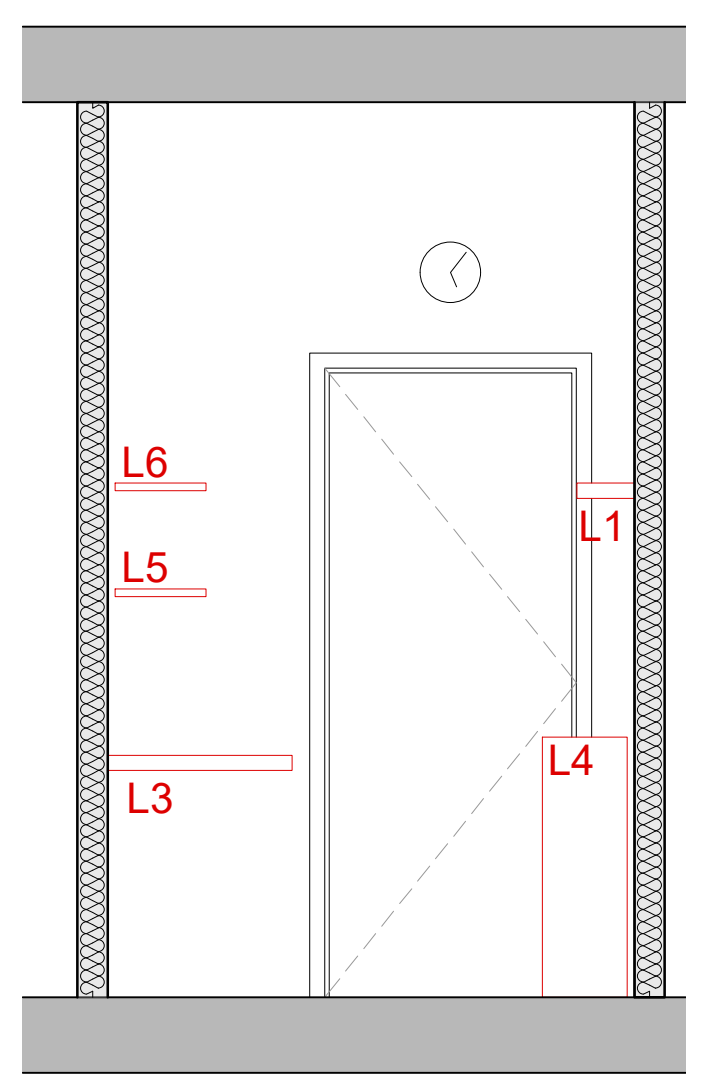


Proposed Elevation (A-A)
Scale 1:25

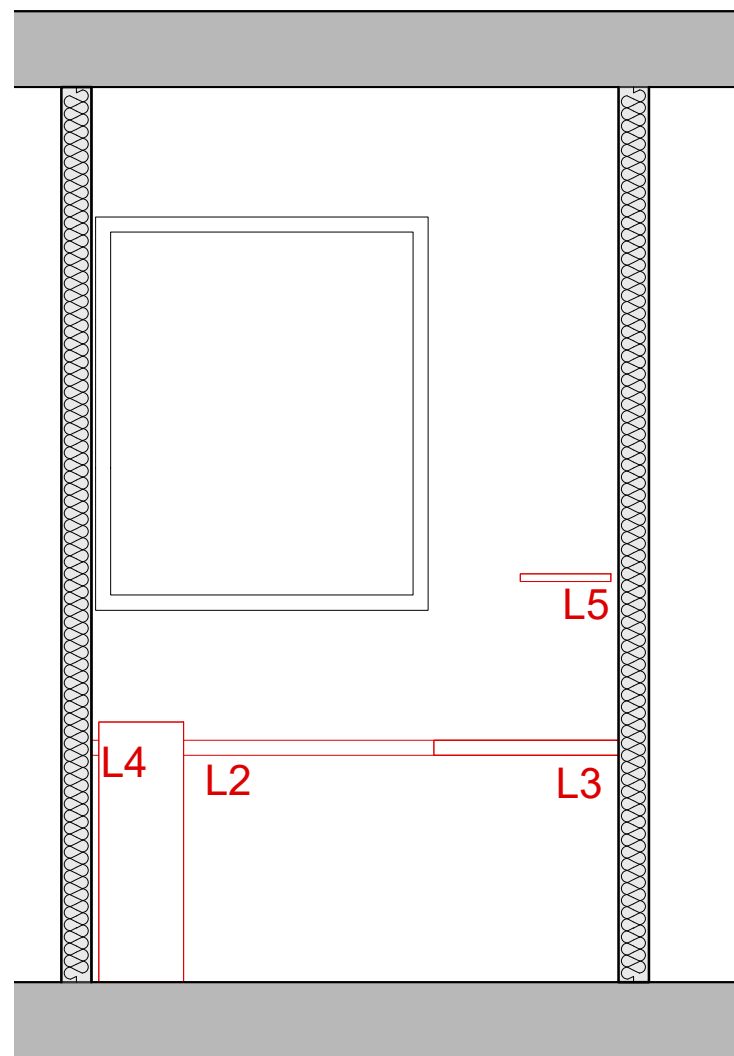

Proposed Elevation (C-C)
Scale 1:25

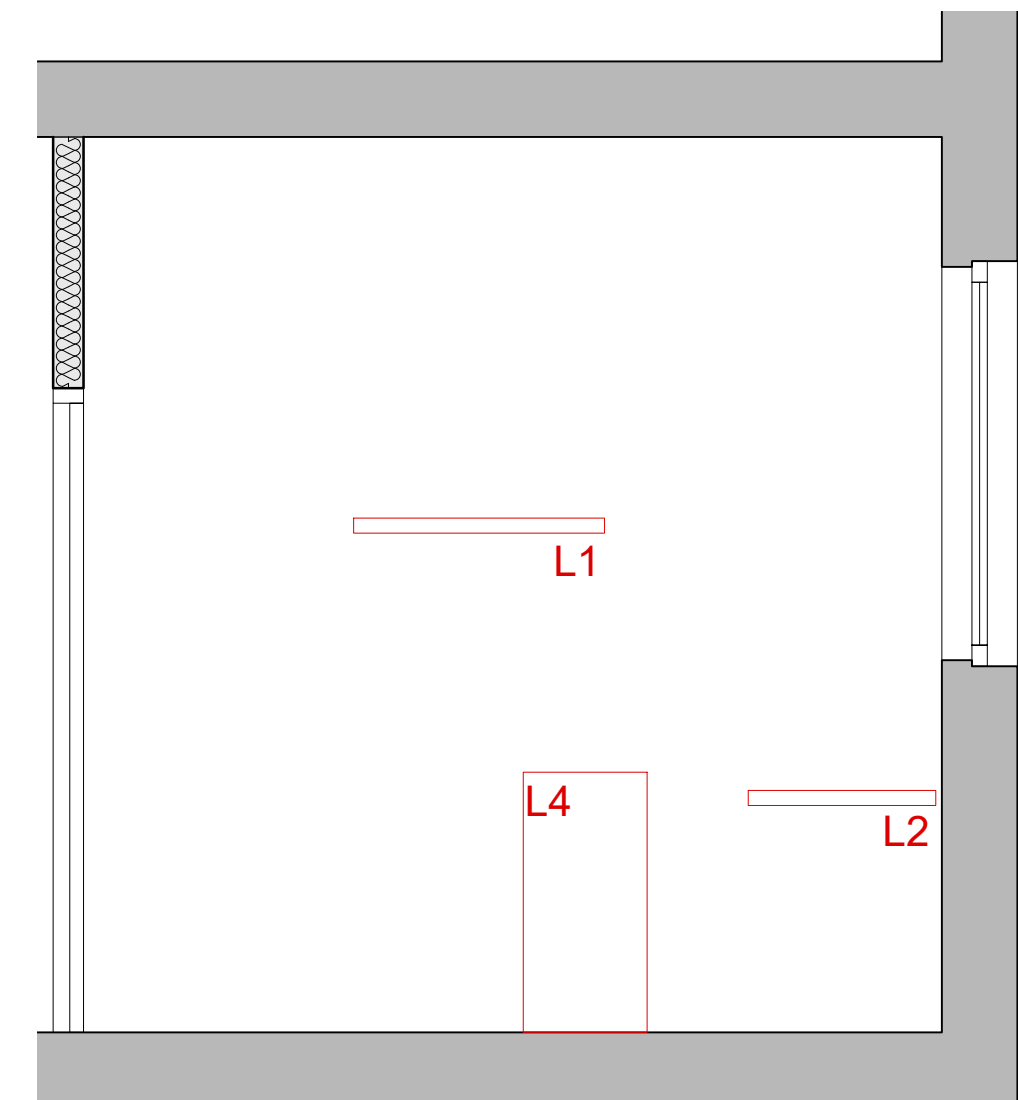

Proposed Elevation (B-B)
Scale 1:25

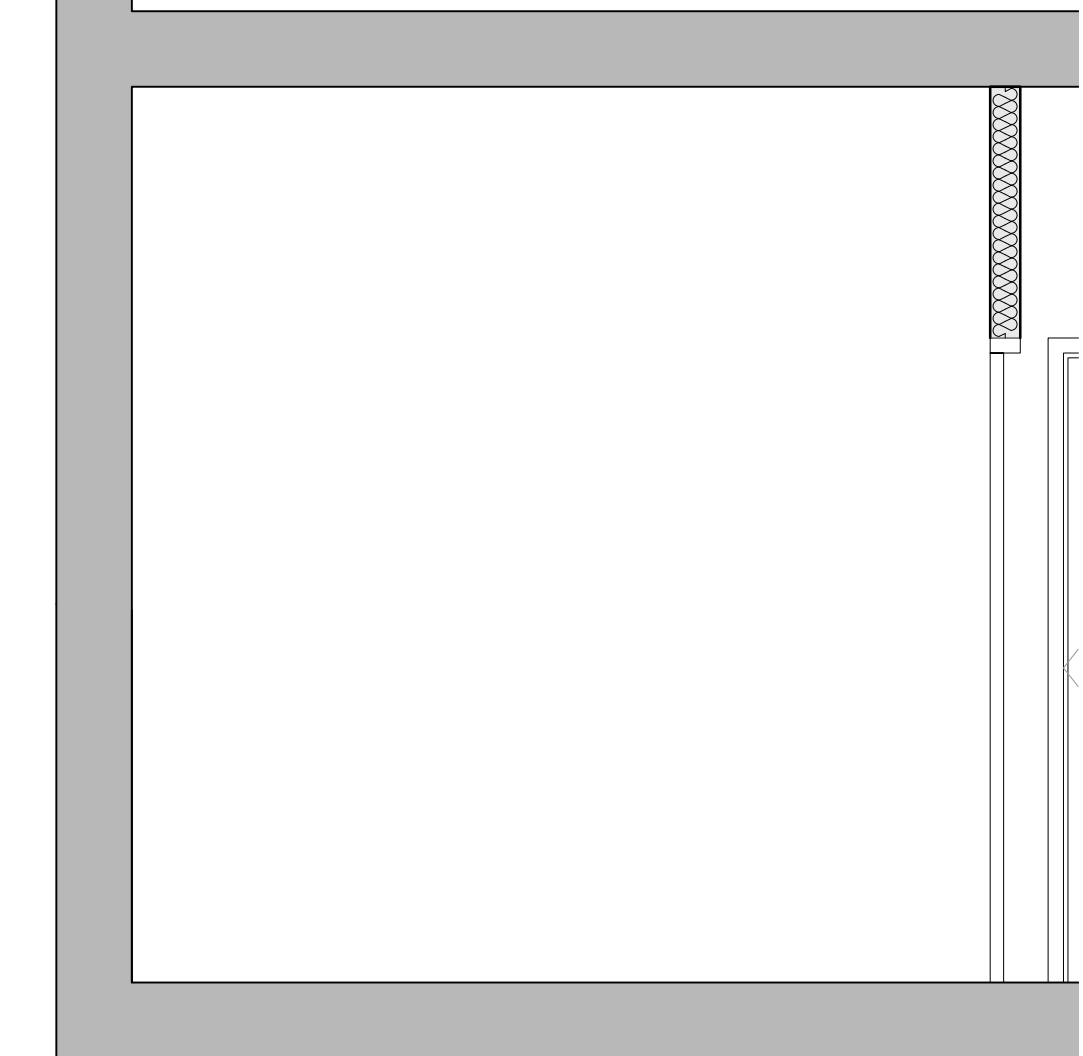

Proposed Elevation (D-D)
Scale 1:50