




Proposed Elevation (A-A) Scale 1:25

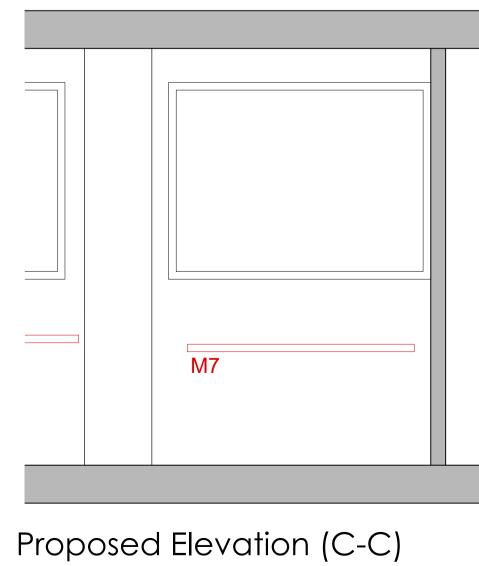


Scale 1:25

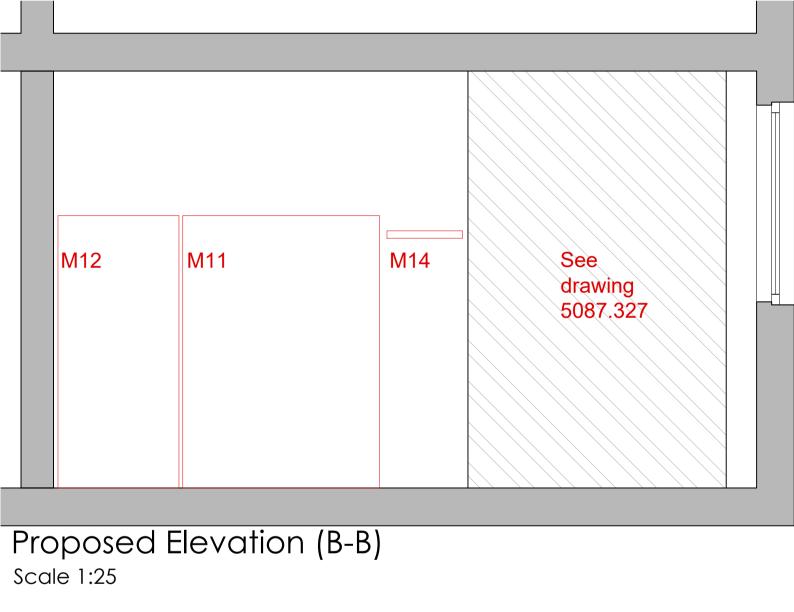

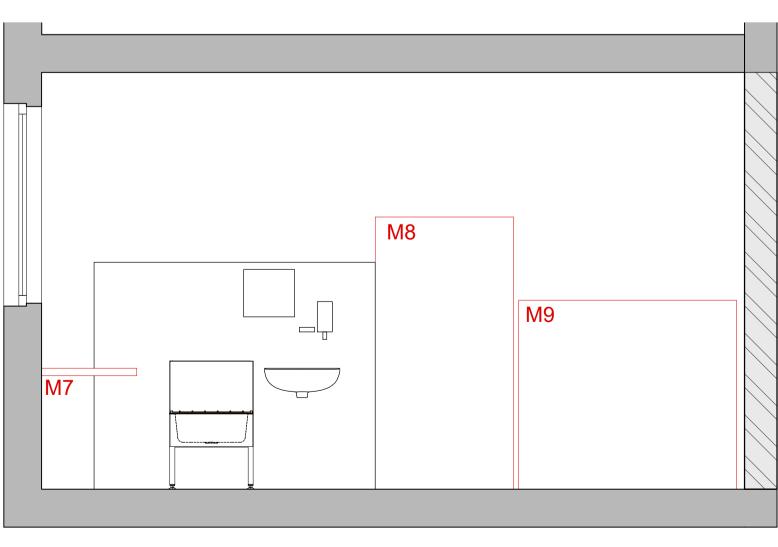

Scale 1:25

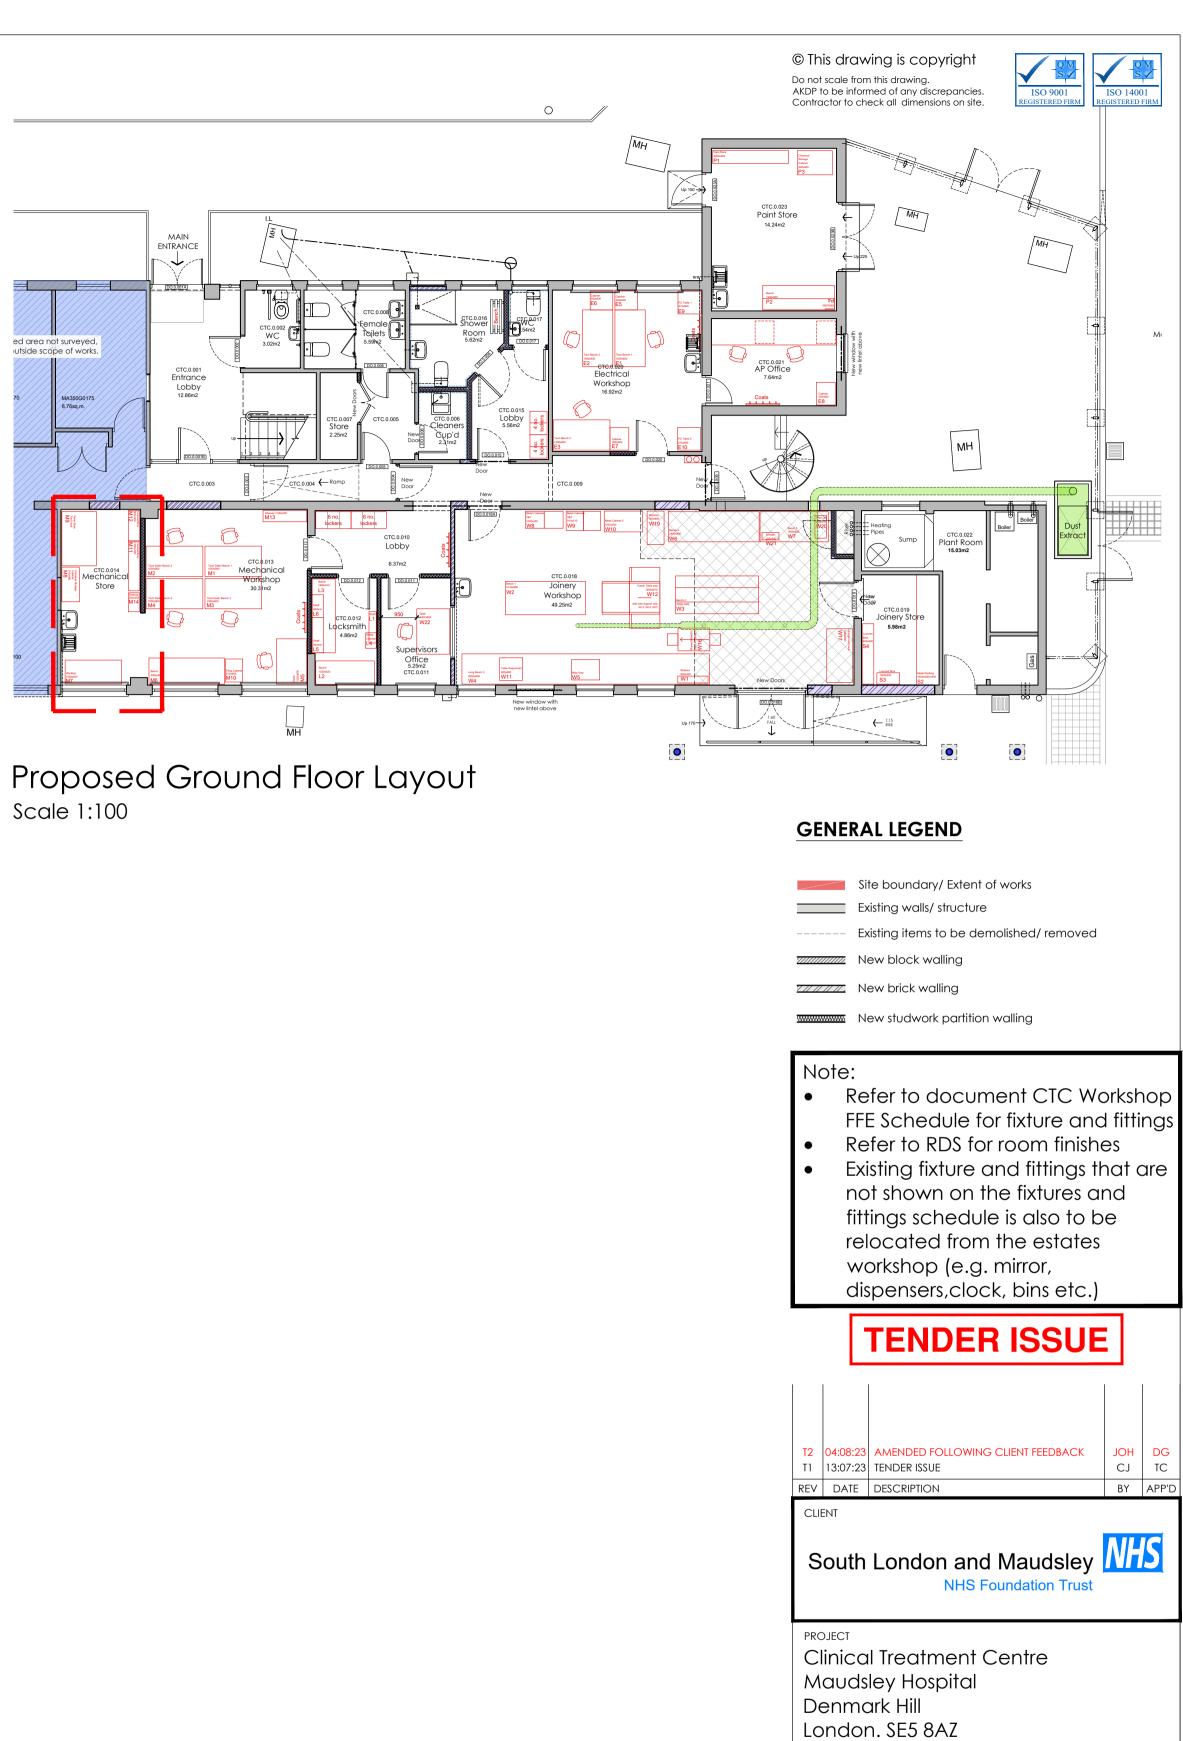

Scale 1:100

Proposed Elevation (D-D)

DRAWING TITLE Proposed Internal Elevations Mechanical Workshop Store

## CTC.0.014

| date JULY 2023  | DWG. No. REV.  |
|-----------------|--|
| scale 1:25 (A1) | 5087.357 т2  |
| DRAWN BY: CJ    | dated 13:07:2023   |
| СНЕСКЕД ВУ: ТС  | dated 13:07.2023   |
|                 |  |
|                 | RTNERSHIP LLP<br>RTERED BUILDING CONSULTANCY<br>BUILDING SURVEYORS<br>BUILDING DESIGNERS<br>PROJECT MANAGERS |