




Proposed Layout - CTC.0.018  
Scale 1:50

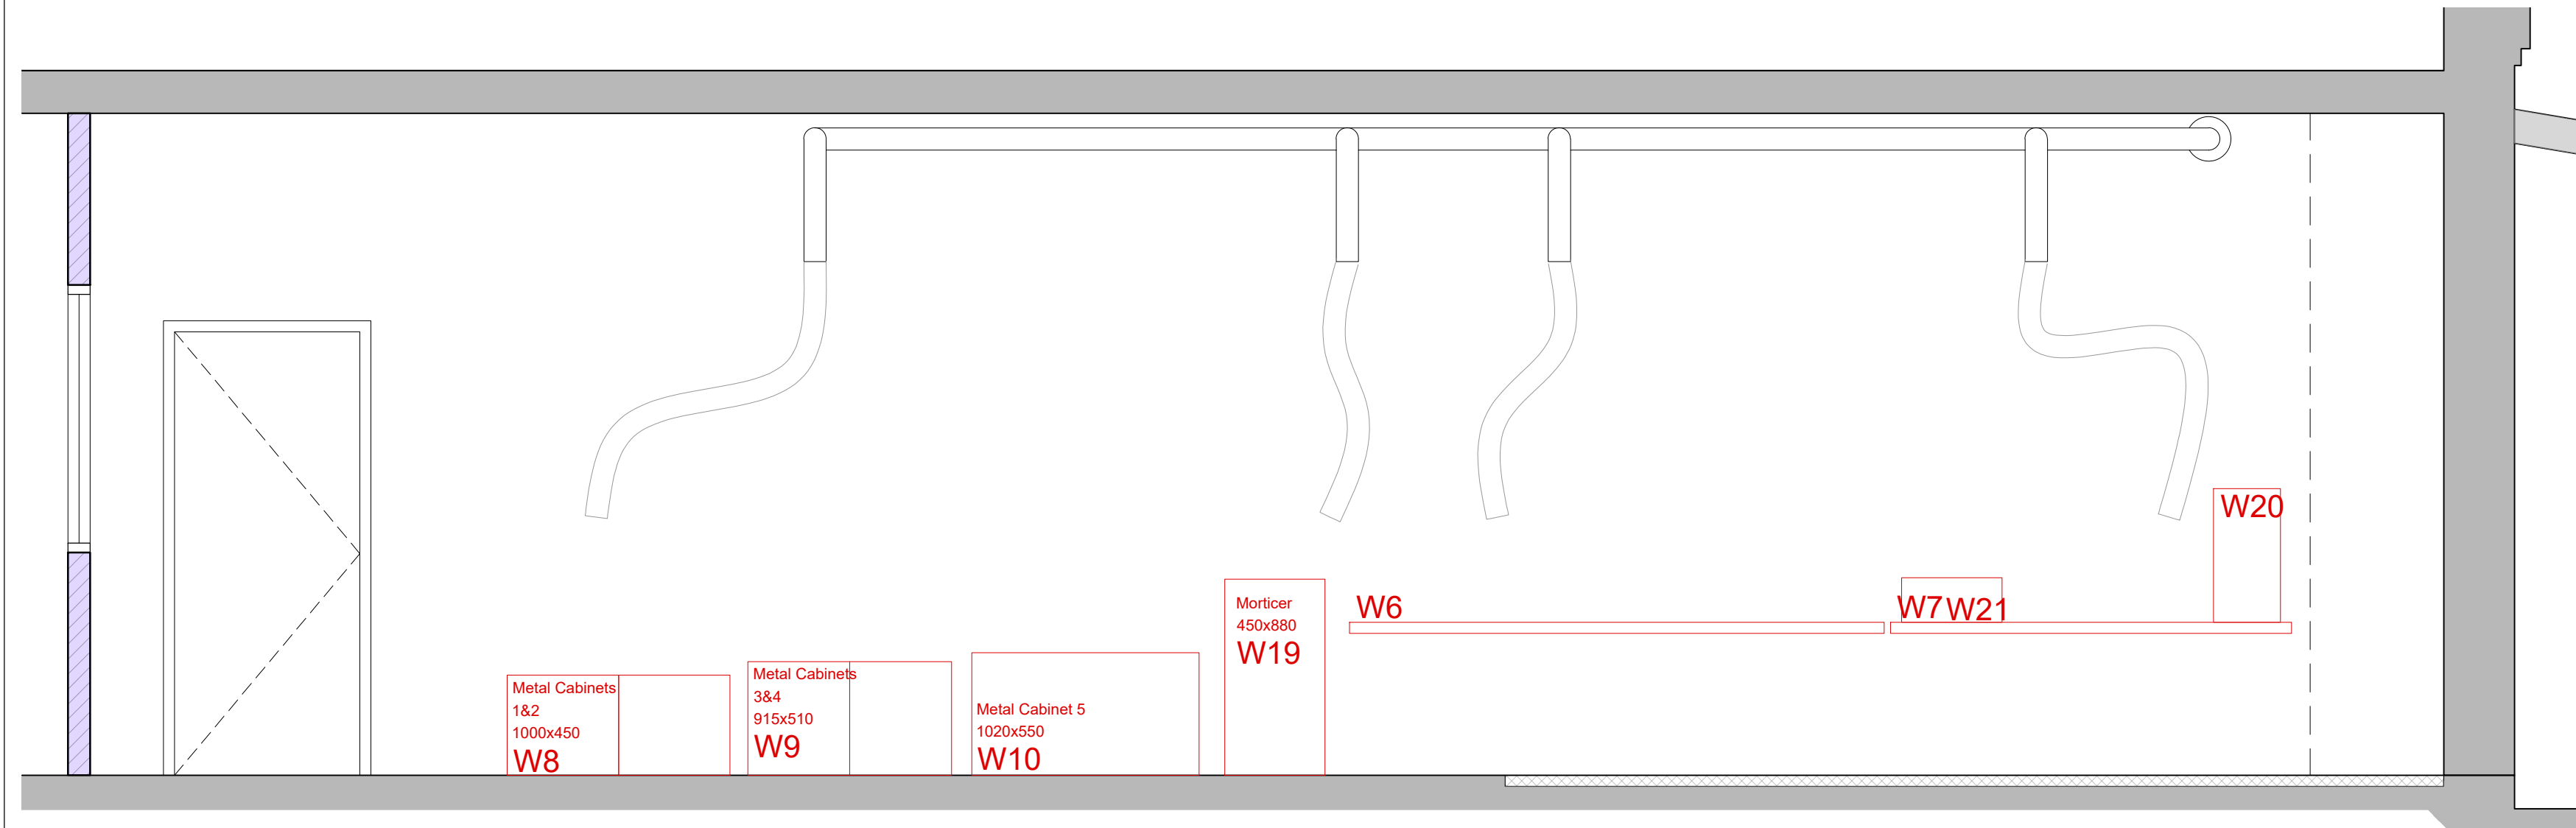

Proposed Elevation (A-A)  
Scale 1:25

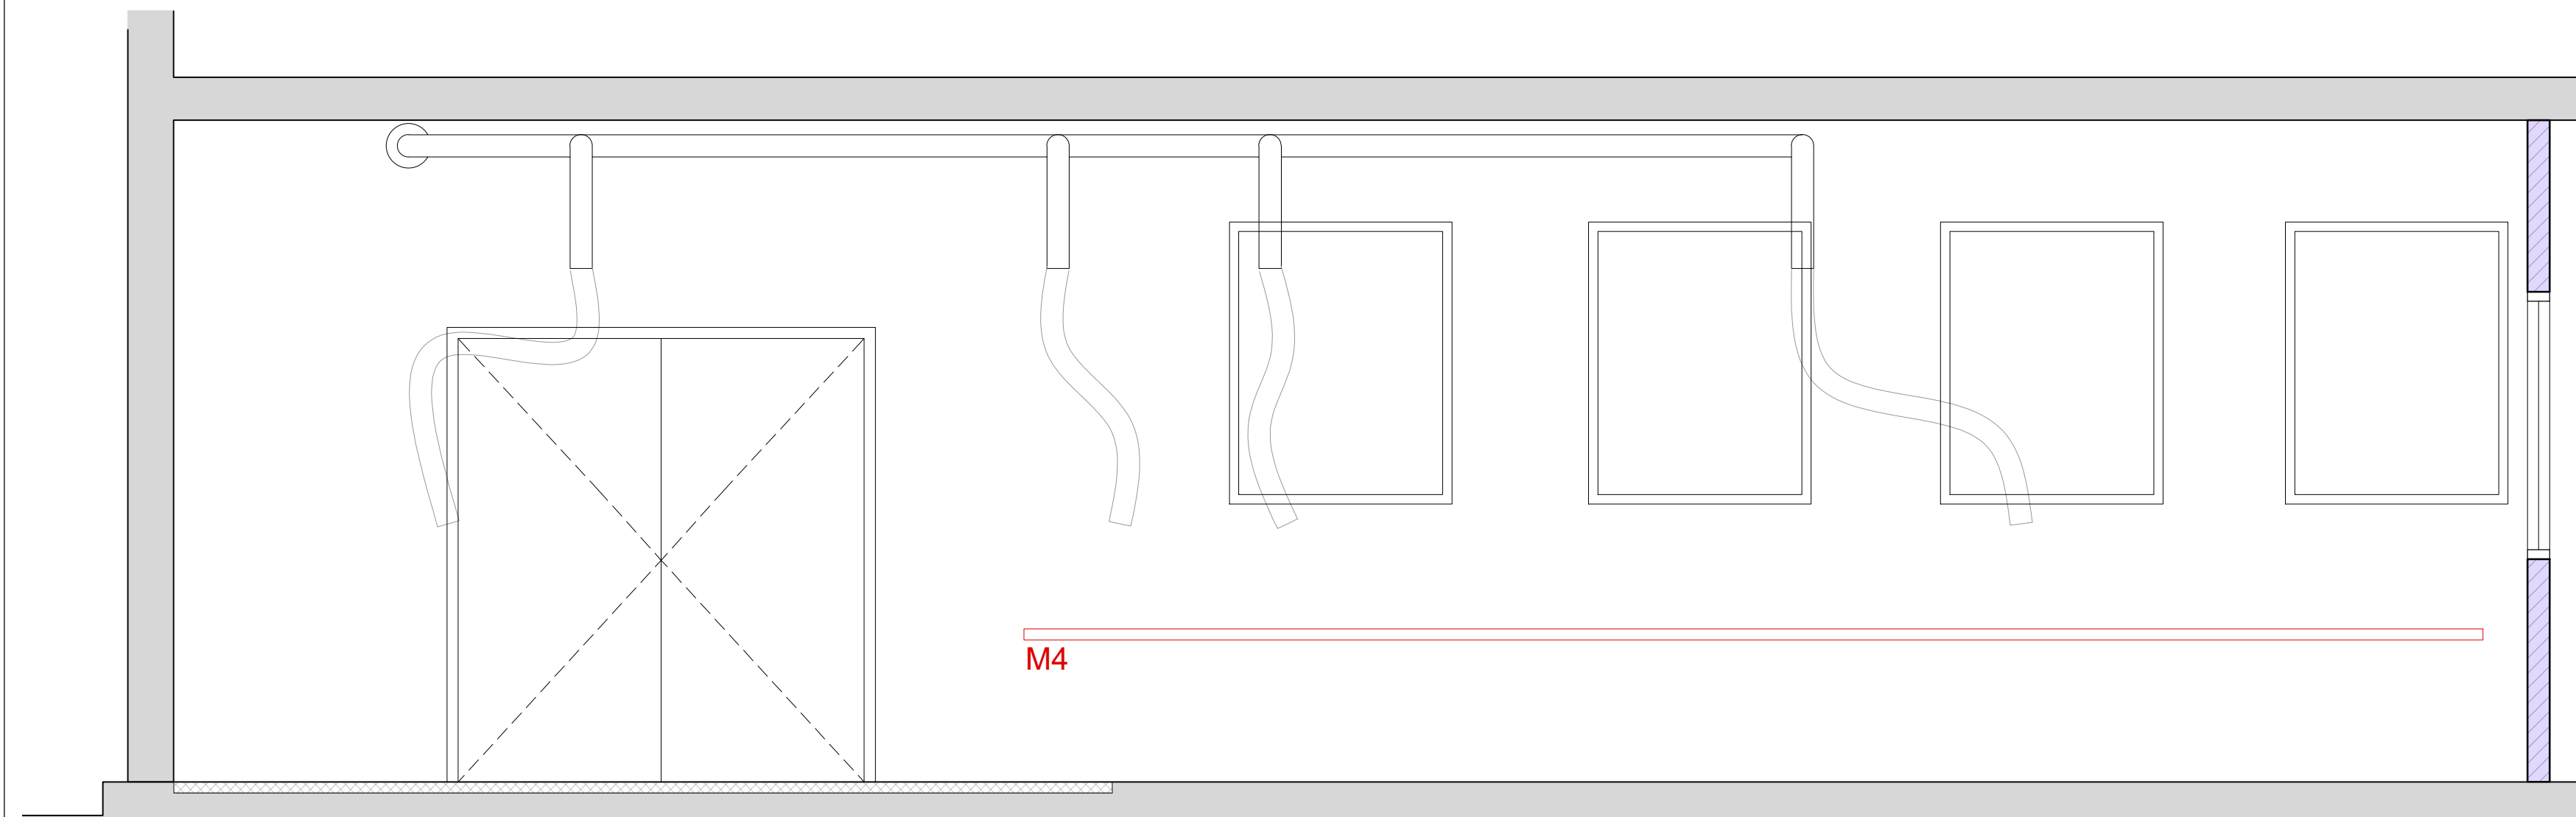

Proposed Elevation (C-C)  
Scale 1:25

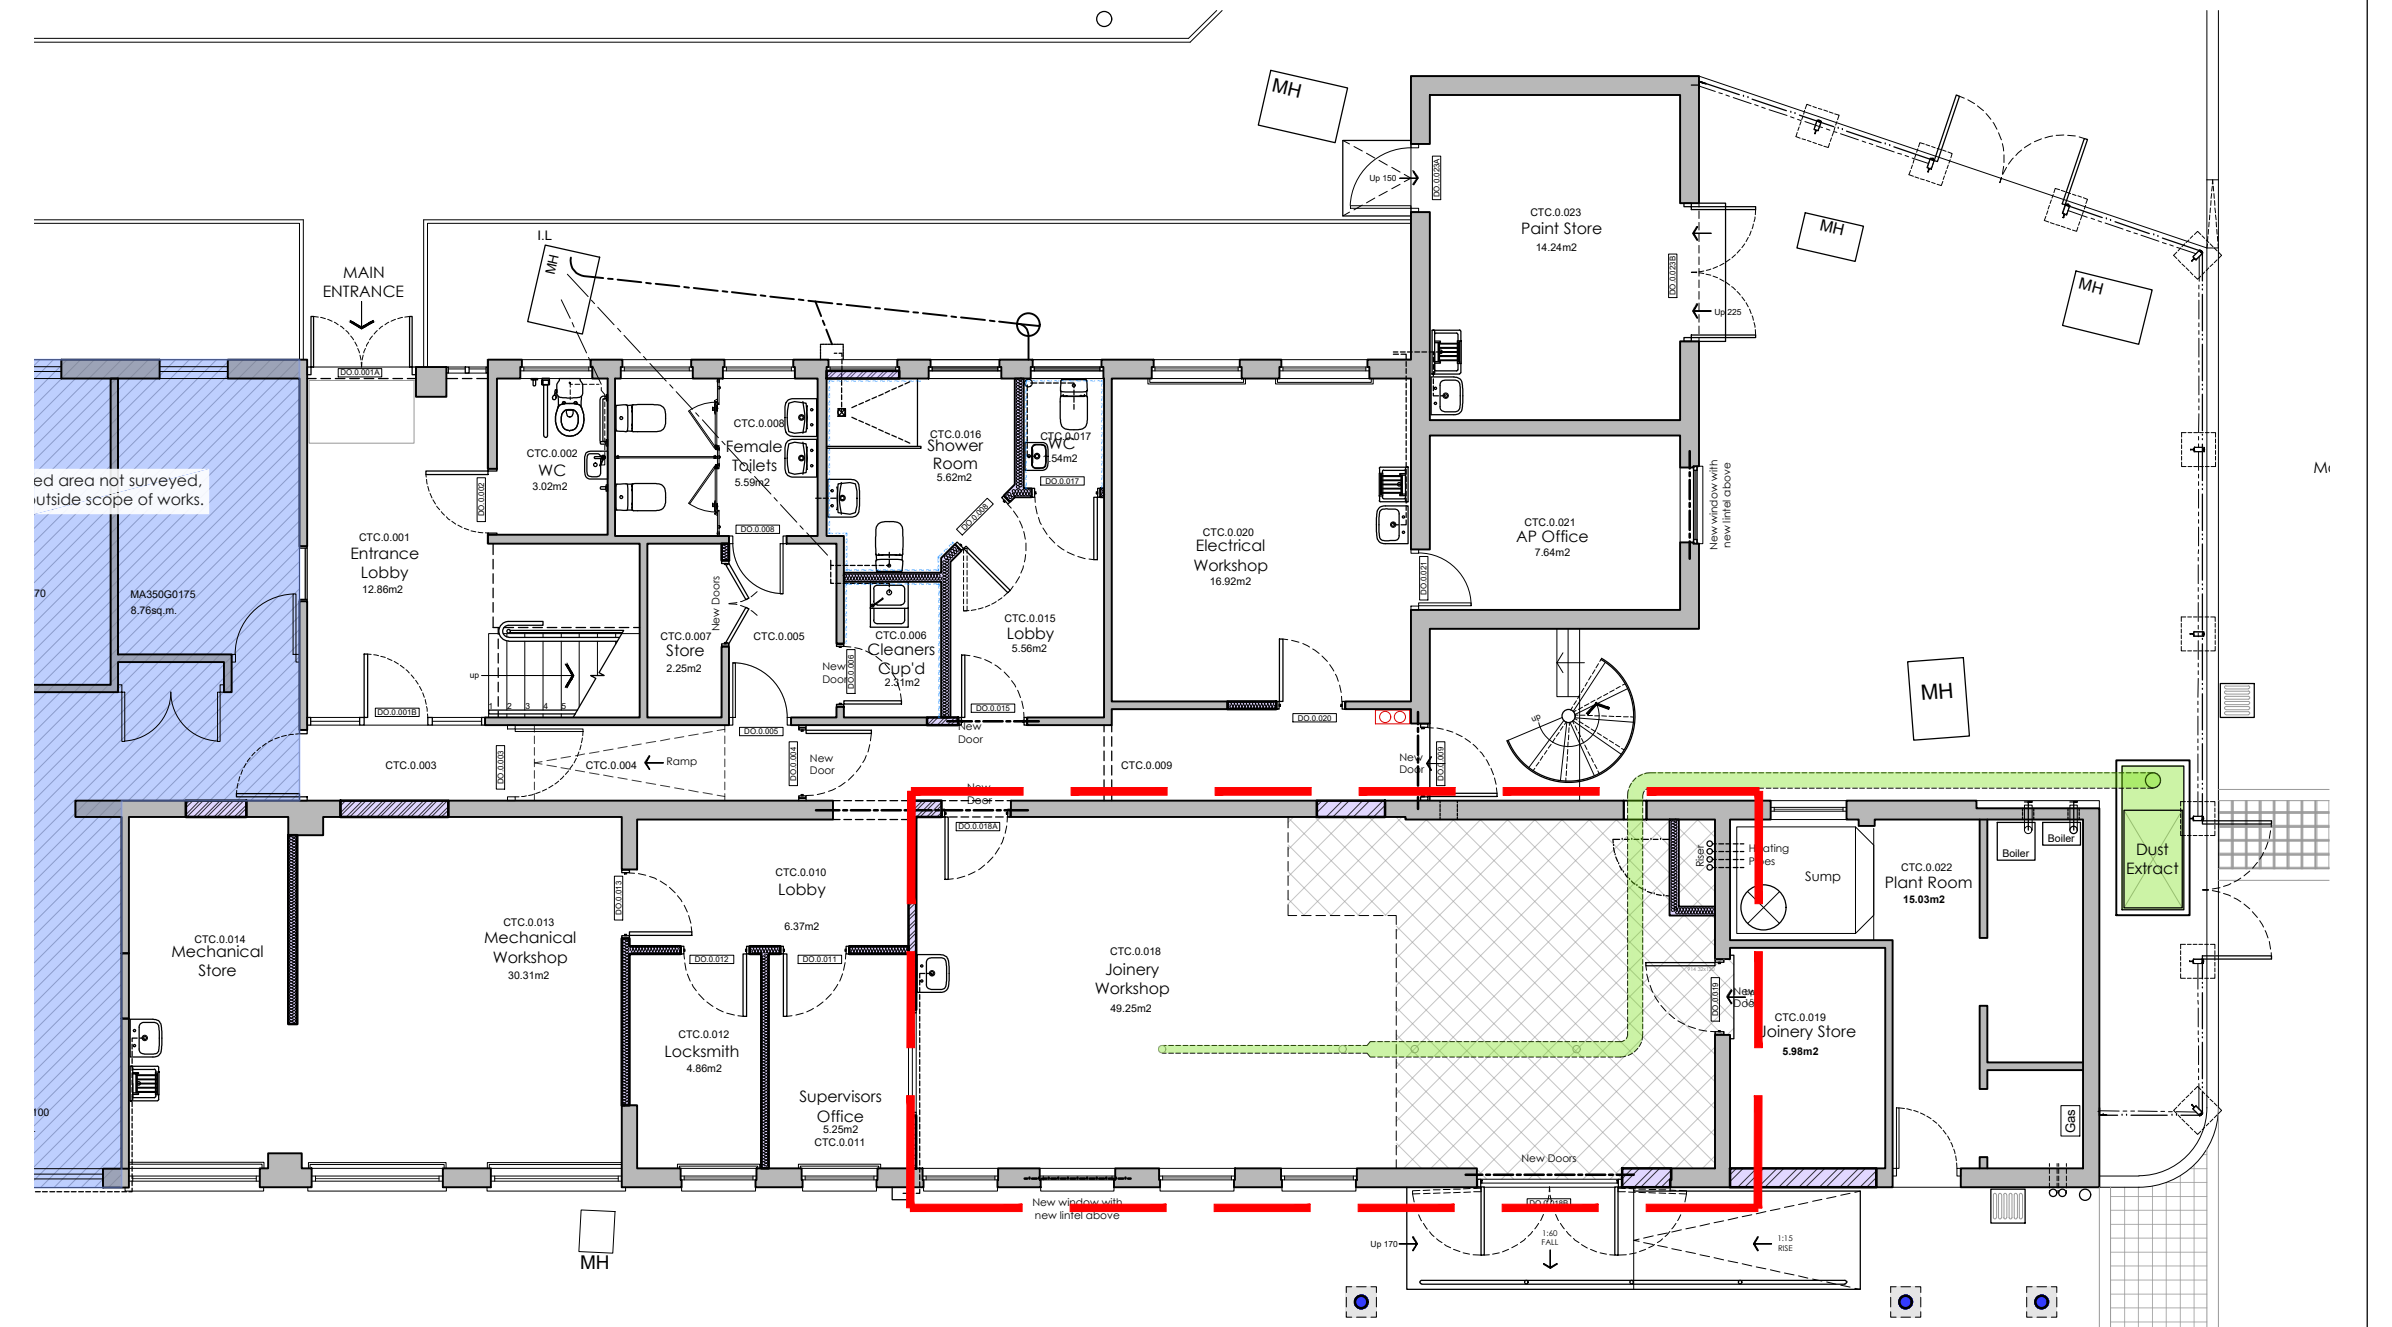

Proposed Ground Floor Layout  
Scale 1:100

© This drawing is copyright  
Do not scale from this drawing.  
AKDP to be informed of any discrepancies.  
Contractor to check all dimensions on site.



GENERAL LEGEND

- Site boundary/ Extent of works
- Existing walls/ structure
- Existing items to be demolished/ removed
- New block walling
- New brick walling
- New studwork partition walling

Note:

- Refer to document CTC Workshop FFE Schedule for fixture and fittings
- Refer to RDS for room finishes
- Existing fixture and fittings that are not shown on the fixtures and fittings schedule is also to be relocated from the estates workshop (e.g. mirror, dispensers, clock, bins etc.)

TENDER ISSUE

|     |          |                                   |     |       |
|-----|----------|-----------------------------------|-----|-------|
| T2  | 04:08:23 | AMENDED FOLLOWING CLIENT FEEDBACK | JOH | DG    |
| T1  | 13:07:23 | TENDER ISSUE                      | CJ  | TC    |
| REV | DATE     | DESCRIPTION                       | BY  | APP'D |

CLIENT

South London and Maudsley NHS Foundation Trust

PROJECT

Clinical Treatment Centre  
Maudsley Hospital  
Denmark Hill  
London. SE5 8AZ

DRAWING TITLE

Proposed Internal Elevations  
Wood Workshop

CTC.0.018  
Page 1 of 2

|             |           |          |            |      |    |
|-------------|-----------|----------|------------|------|----|
| DATE        | JULY 2023 | DWG. No. | 5087.361   | REV. | T2 |
| SCALE       | 1:25 (A1) |          |            |      |    |
| DRAWN BY:   | CJ        | DATED    | 13:07:2023 |      |    |
| CHECKED BY: | TC        | DATED    | 13:07.2023 |      |    |

AK DESIGN PARTNERSHIP LLP  
CHARTERED BUILDING CONSULTANCY  
BUILDING SURVEYORS  
BUILDING DESIGNERS  
PROJECT MANAGERS

CEME INNOVATION CENTRE  
CEME CAMPUS  
MARSH WAY  
RAINHAM  
RM13 8EU

TEL: 020 8596 7070  
E-MAIL: office@akdesign.co.uk  
WEB SITE: www.akdesign.co.uk