



Option 01 - Original Design Scale 1:50

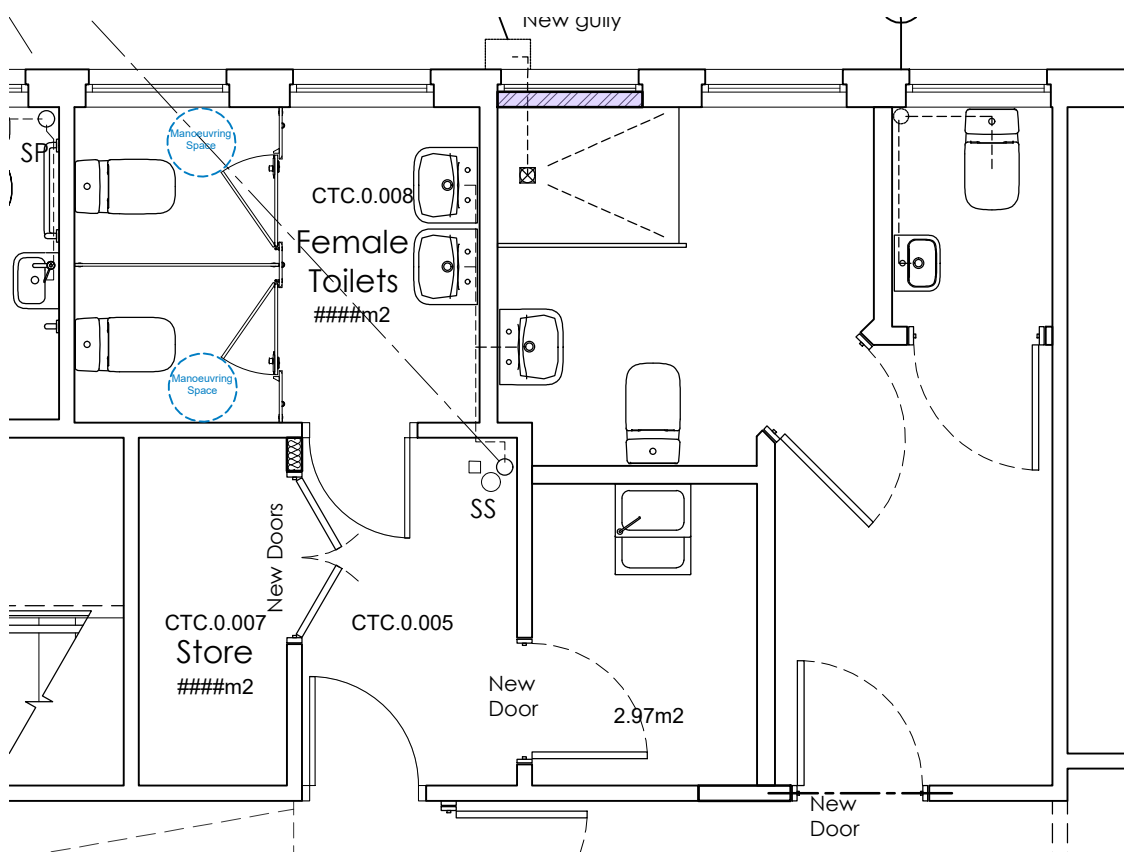

Option 02 - Enlarged Cleaners Scale 1:50

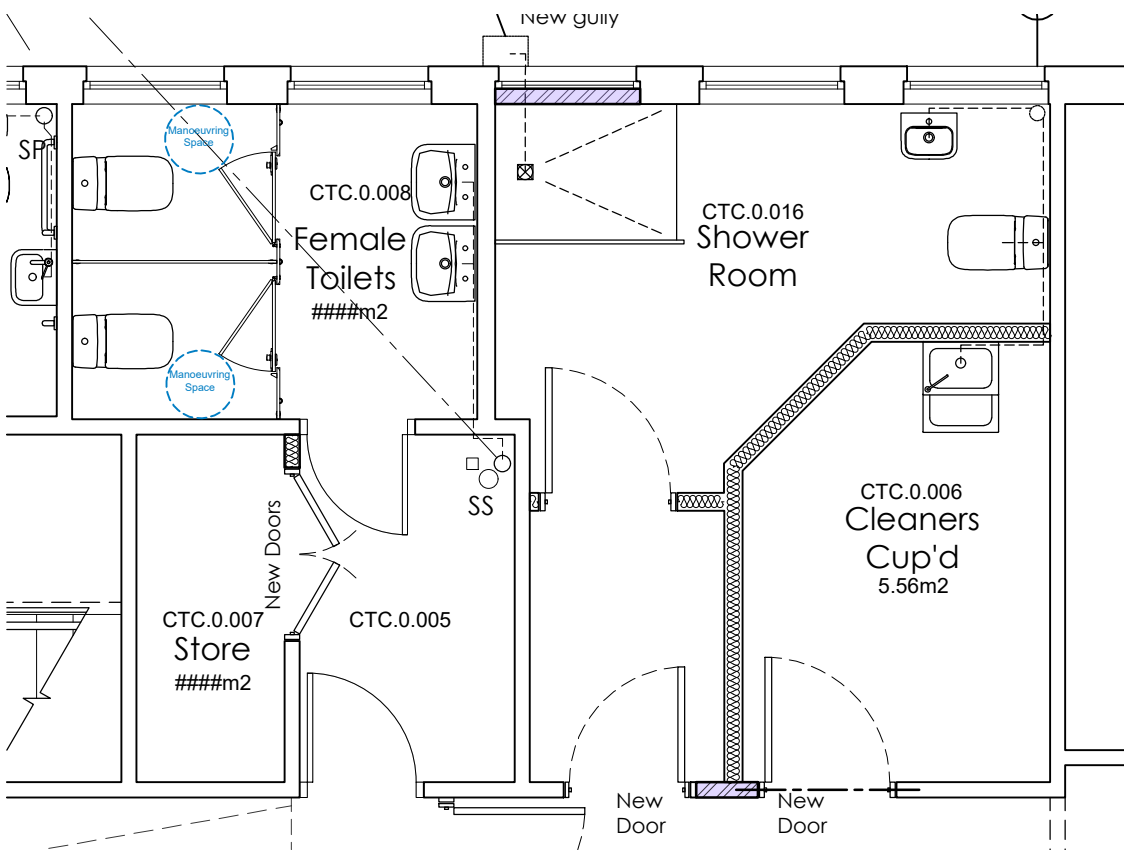


Option 03 - Reconfiguration Scale 1:50

TENDER ISSUE

P1	01.08.23	Initial Sketch Drawing	JOH	DG
REV	DATE	DESCRIPTION	BY	APP'D

CLIENT

South London and Maudsley 
NHS Foundation Trust

PROJECT

Clinical Treatment Centre
Maudsley Hospital
Denmark Hill
London. SE5 8AZ


DRAWING TITLE

Proposed cleaners and shower area
feasibility options

DATE	AUG 2023	DWG. No.	REV.
SCALE	1:50 (A1)	5087.SK1	T1
DRAWN BY:	JOH	DATED	01:08:2023
CHECKED BY:	-	DATED	-

AK DESIGN PARTNERSHIP LLP

CHARTERED BUILDING CONSULTANCY
BUILDING SURVEYORS
BUILDING DESIGNERS
PROJECT MANAGERS

 CEME INNOVATION CENTRE
CEME CAMPUS
MARSH WAY
RAINHAM
RM13 8EU

TEL: 020 8596 7070
E-MAIL: office@akdesign.co.uk
WEB SITE: www.akdesign.co.uk

