


5155 APEX

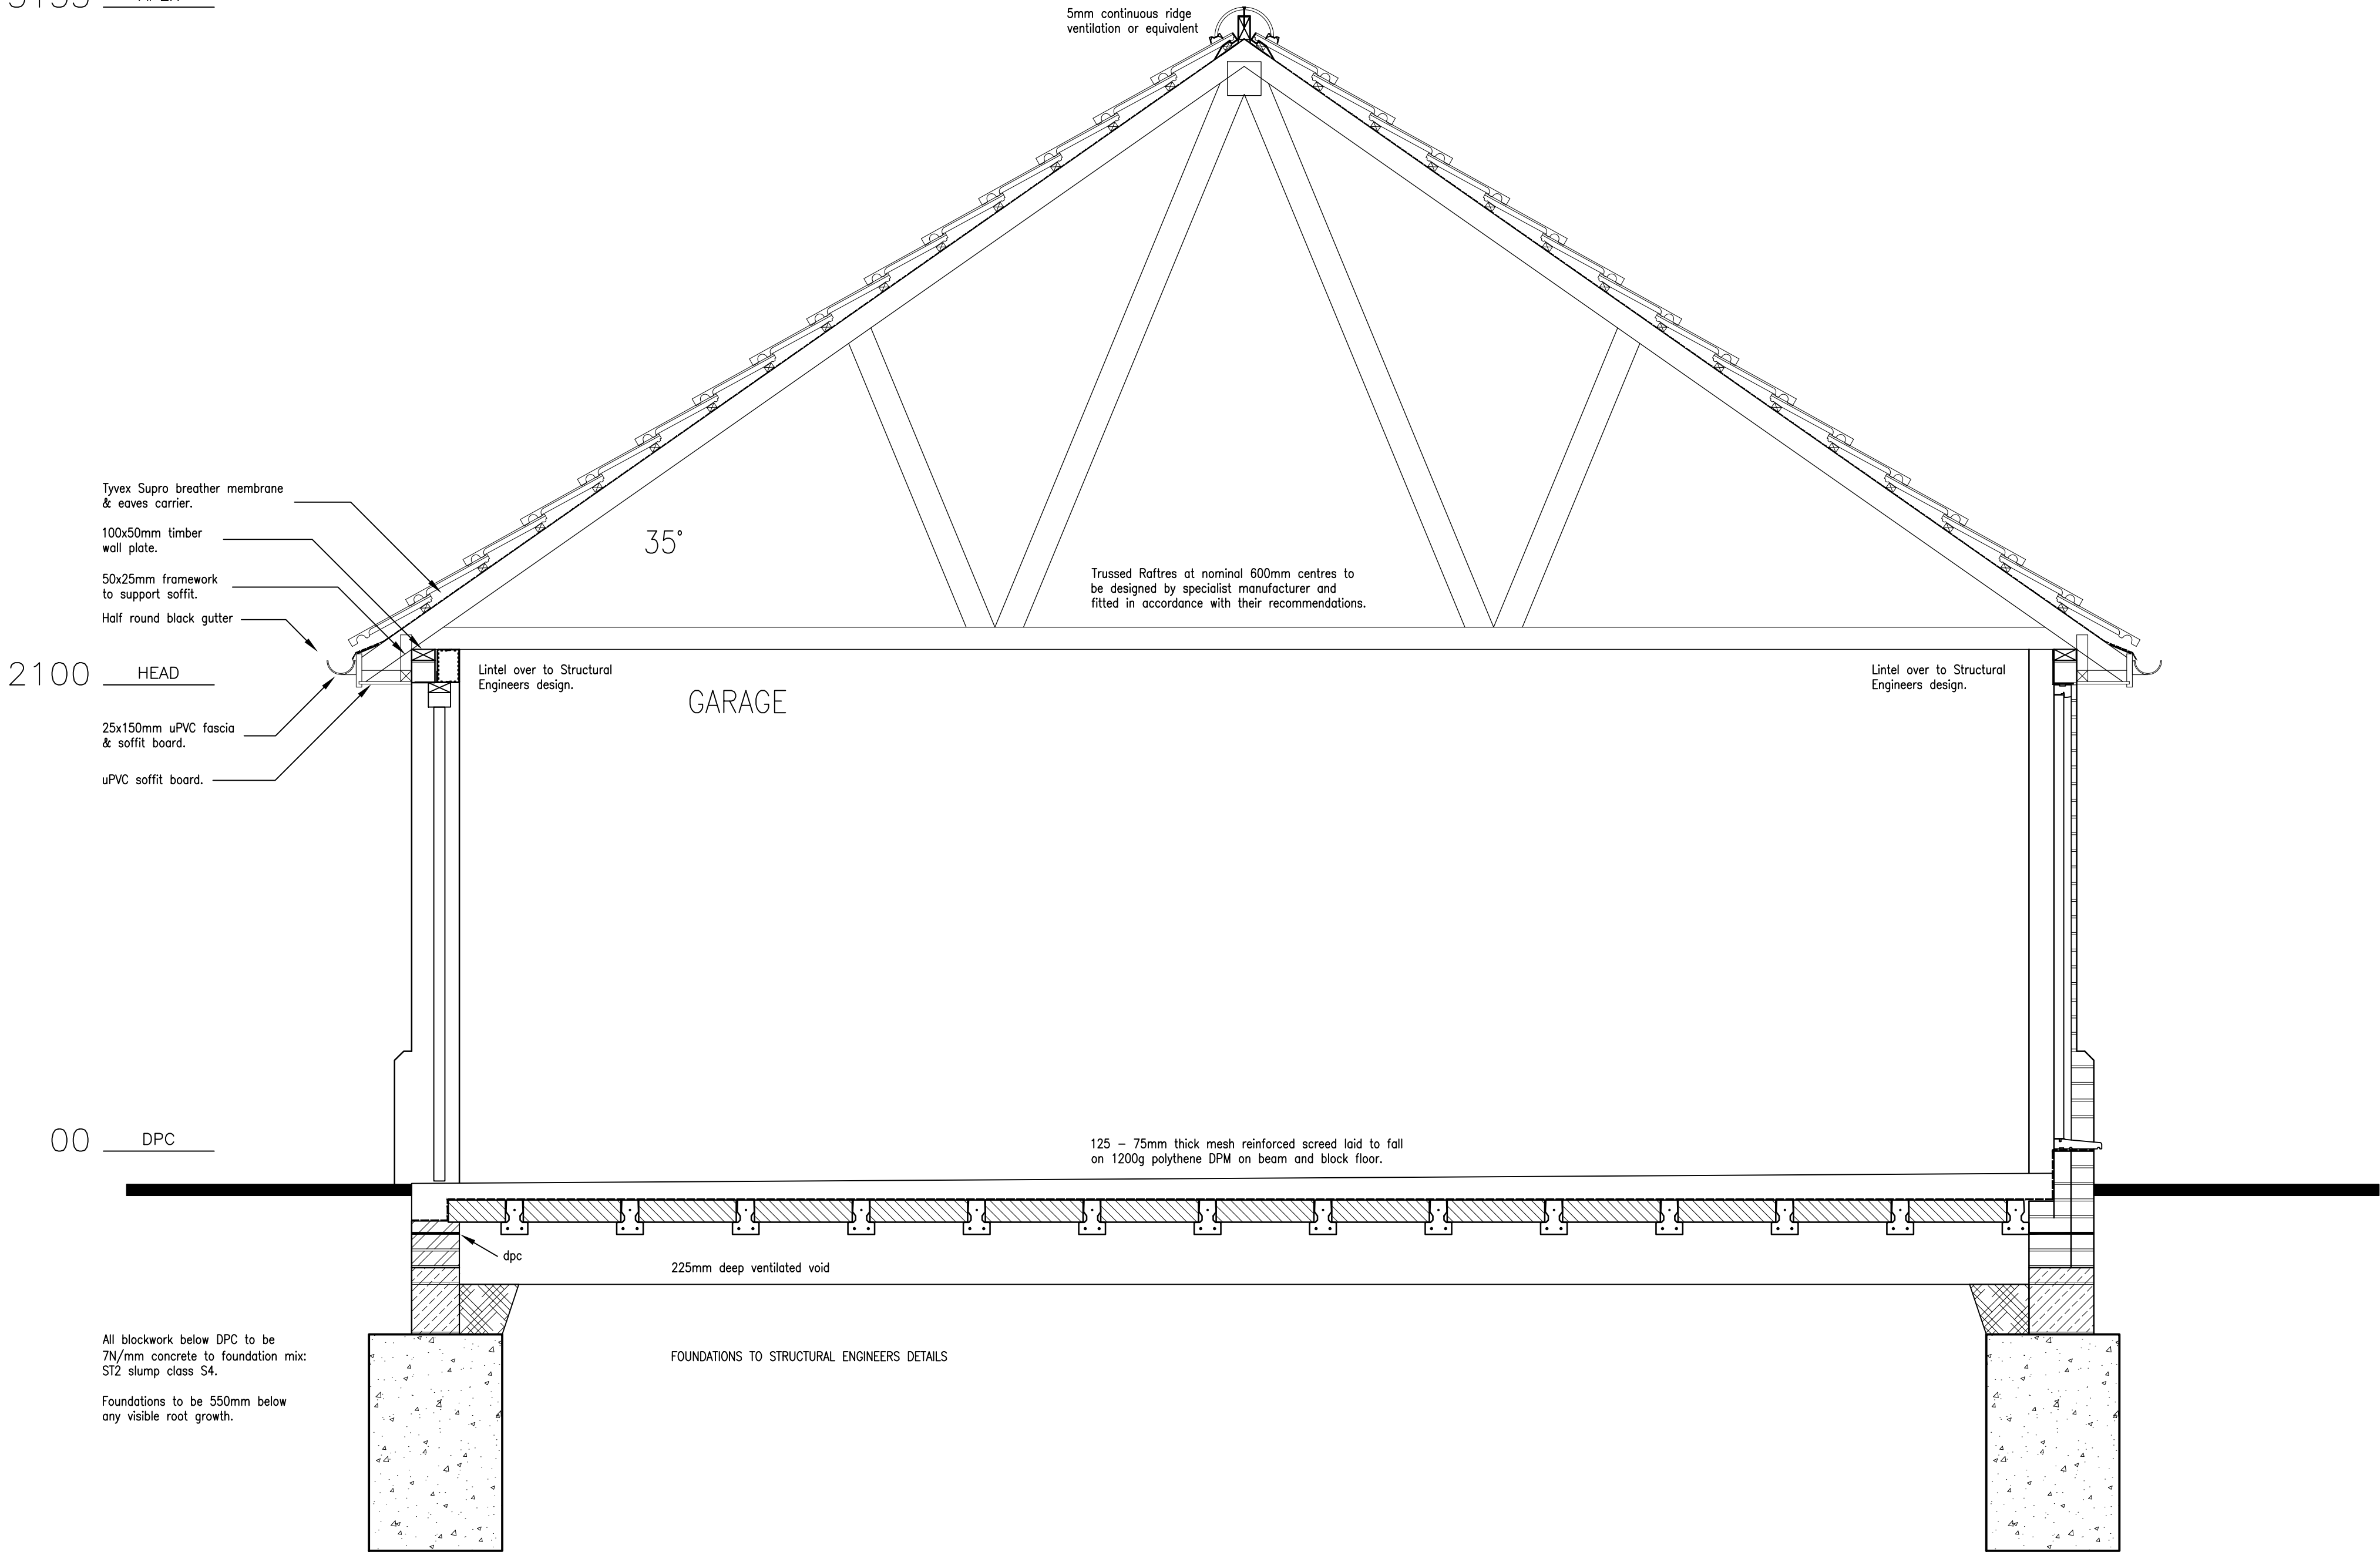

Rev	Date	
JOB TITLE CURDS FARM 47 EAST HANNINGFIELD ROAD RETTENDON COMMON CHELMSFORD ESSEX CM3 8EQ		
Gowlain Building Group		
DRAWING TITLE PLOT 2 - NEW FARM HOUSE SECTION B-B		
DO NOT SCALE FROM THIS DRAWING. USE FIGURED DIMENSIONS ONLY		
DRAWING NUMBER 15 / GBG / CF / 205		REVISION -
SCALE 1:20 @ A1		
DATE SEPT 2015	DRAWN MV	CHECKED -