

4725 EAVES


2700 CILL

2100 HEAD

450 PLINTH

00 DPC

SECTION C-C

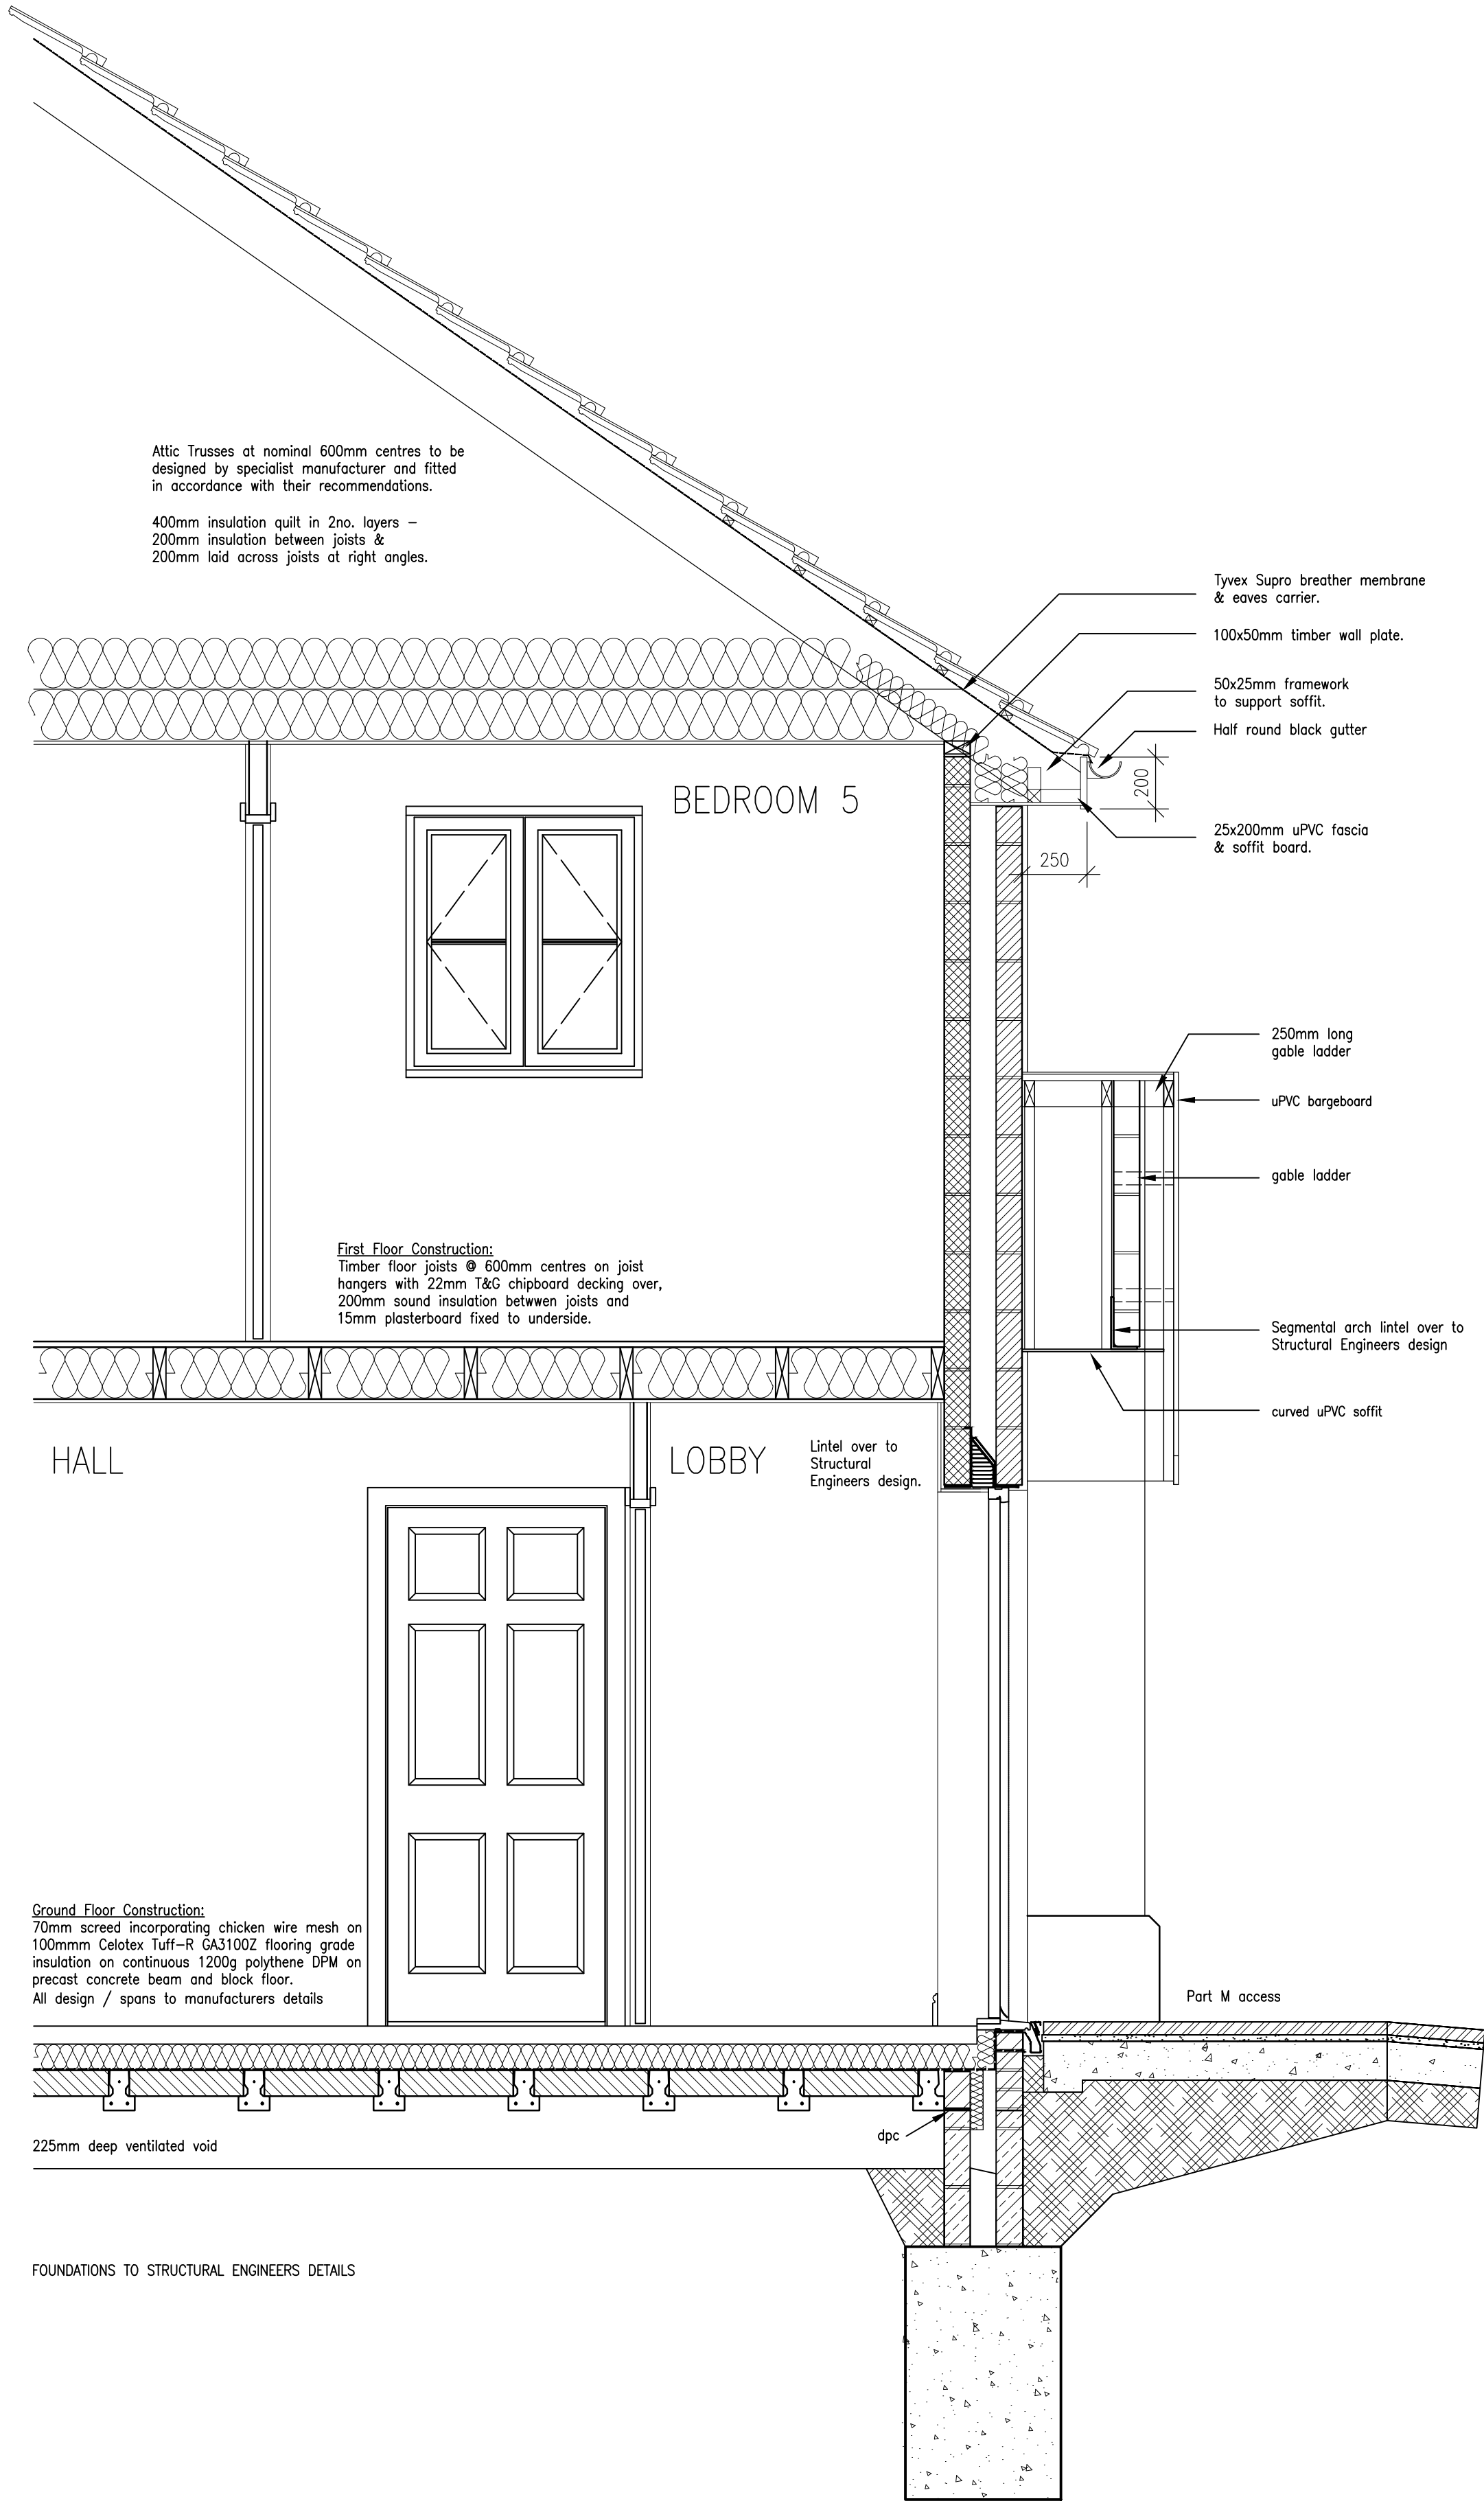

HEAD 2100

PLINTH 525

DPC 00

SECTION D-D

Rev	Date	
JOB TITLE		
CURDS FARM		
47 EAST HANNINGFIELD ROAD		
RETTENDON COMMON		
CHELMSFORD ESSEX CM3 8EQ		
Gowlain Building Group		
DRAWING TITLE		
PLOT 2 - NEW FARM HOUSE		
SECTIONS C-C & D-D		
DO NOT SCALE FROM THIS DRAWING. USE FIGURED DIMENSIONS ONLY		
DRAWING NUMBER		REVISION
15 / GBG / CF / 206		-
SCALE	1:20 @ A1	
DATE	DRAWN	CHECKED
SEPT 2015	MV	-