

7265 RIDGE

3825 EAVES


2100 HEAD

450 PLINTH

00 DPC

HEAD 2100

DPC 00

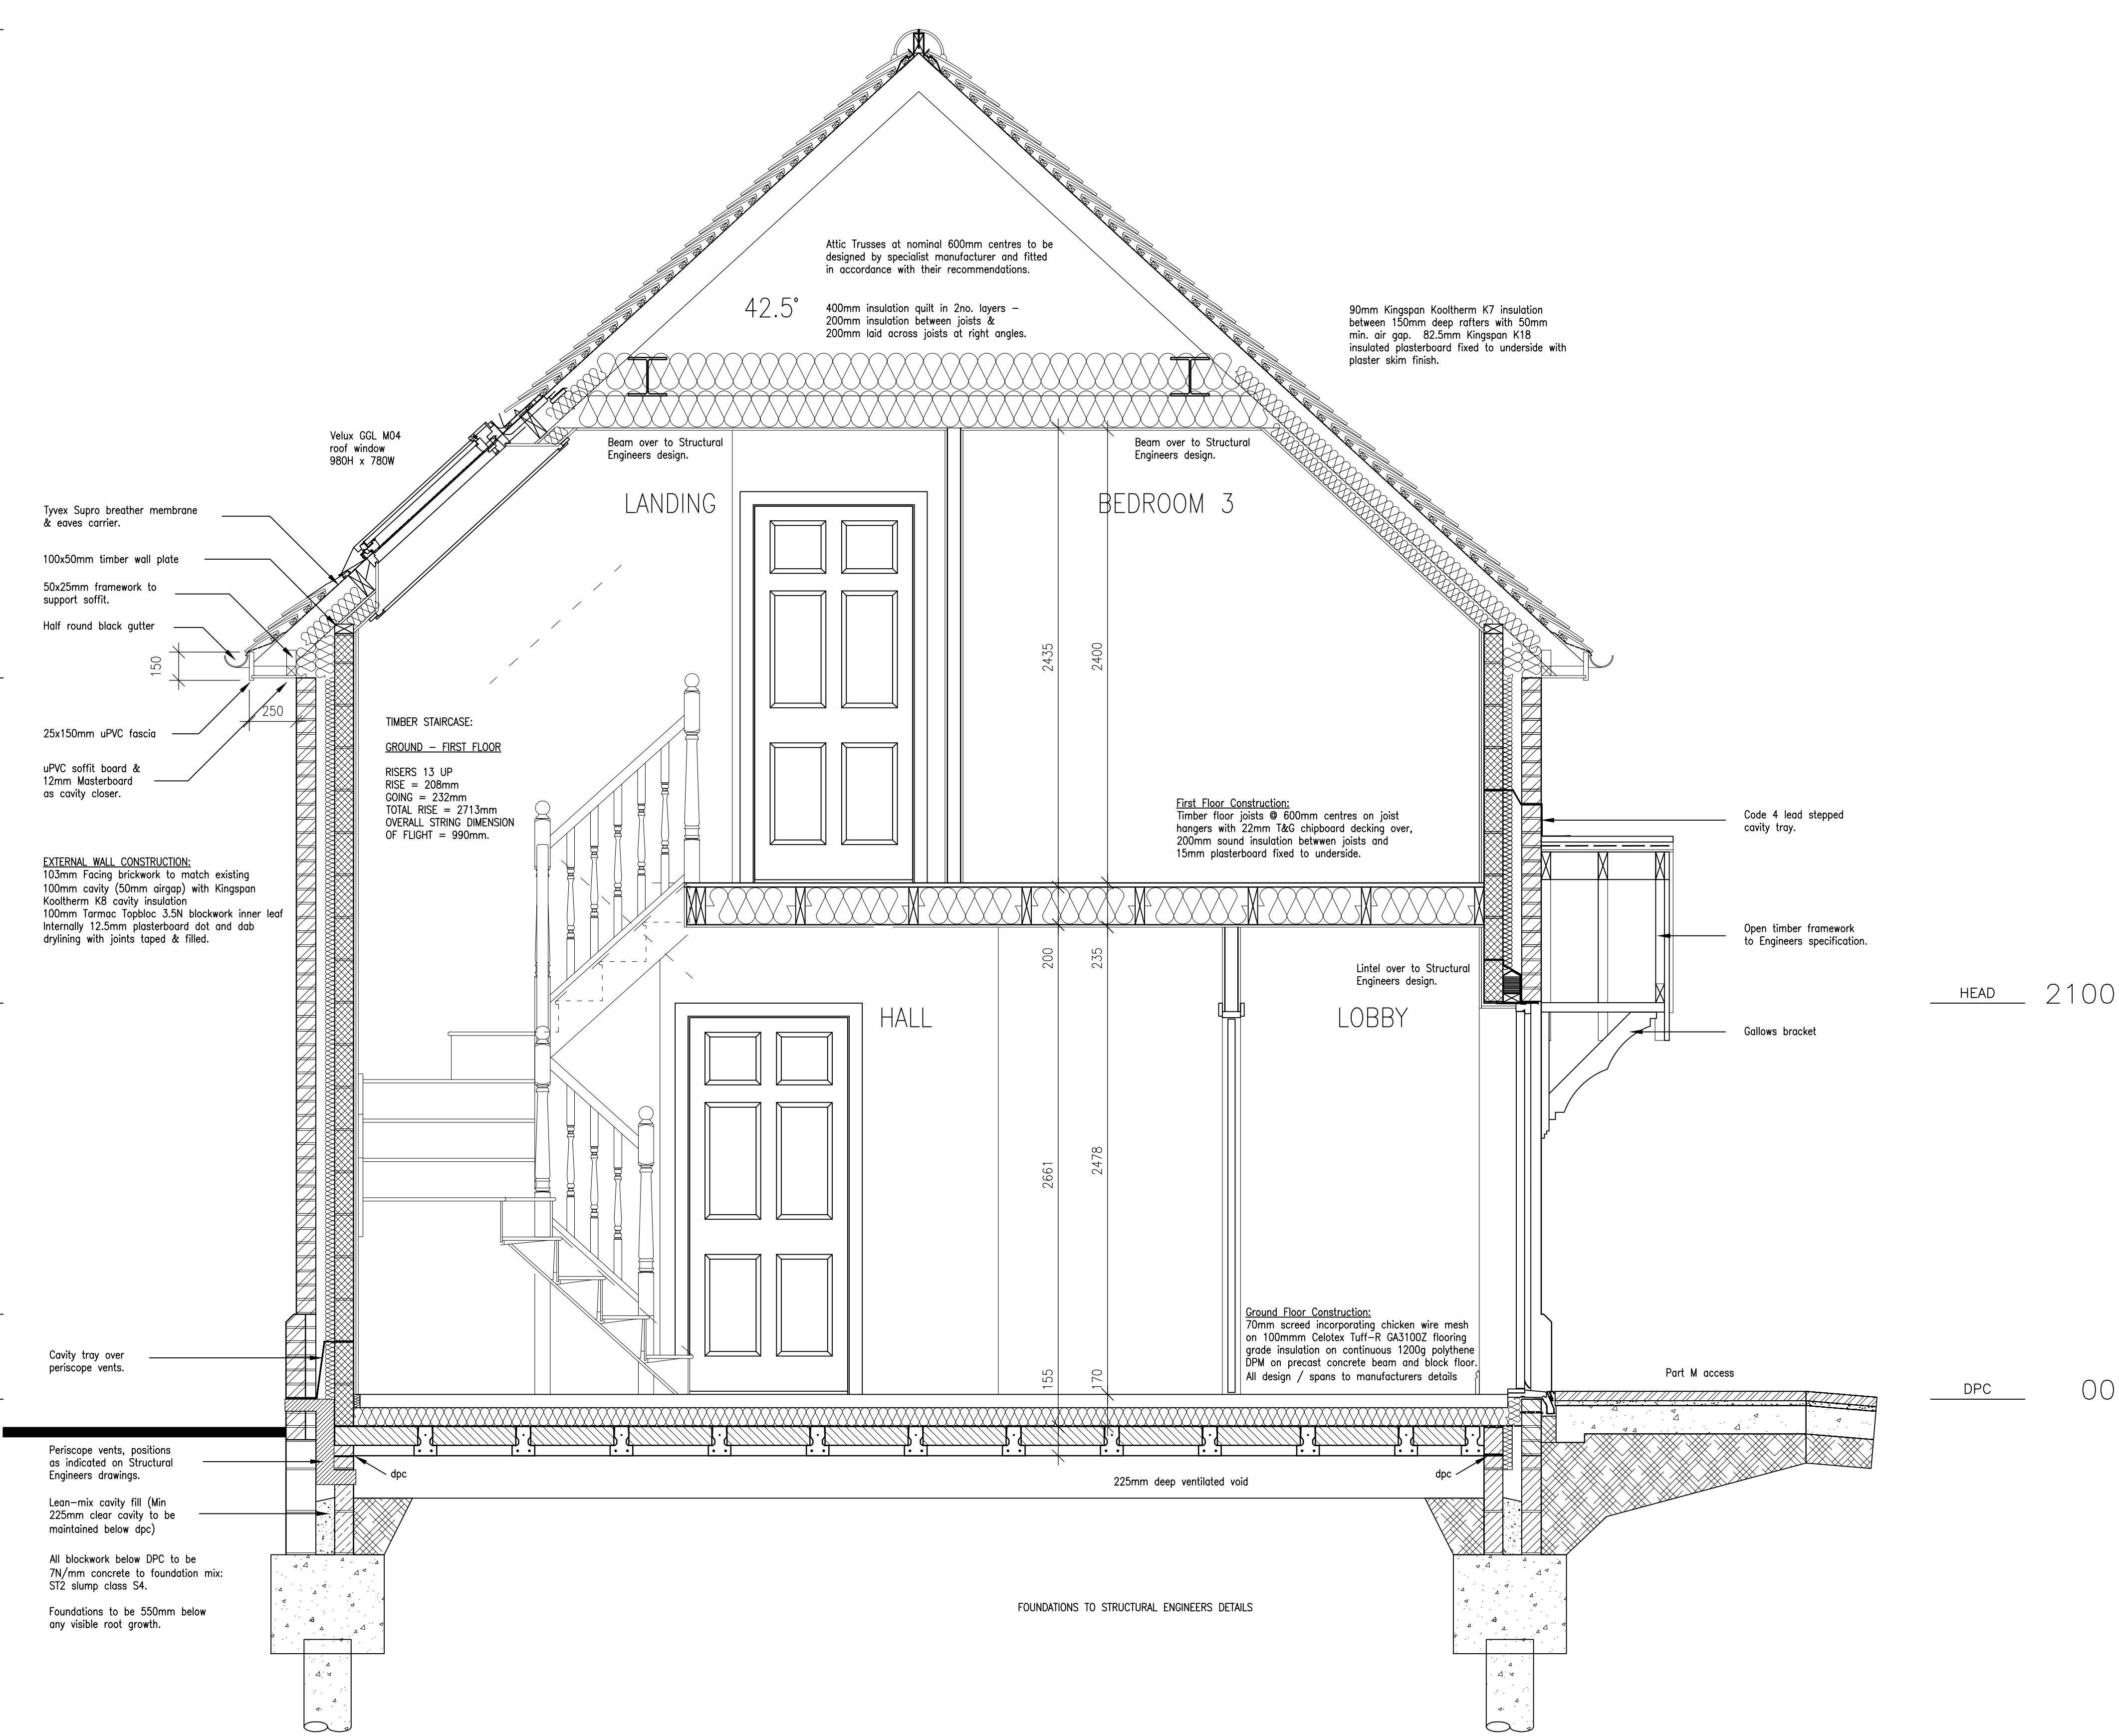

Rev	Date	
JOB TITLE CURDS FARM 47 EAST HANNINGFIELD ROAD RETTENDON COMMON CHELMSFORD ESSEX CM3 8EQ		
Gowlain Building Group		
DRAWING TITLE PLOT 3 SECTION A-A		
DO NOT SCALE FROM THIS DRAWING. USE FIGURED DIMENSIONS ONLY		
DRAWING NUMBER 15 / GBG / CF / 303		REVISION -
SCALE 1:20 @ A1		
DATE SEPT 2015	DRAWN MV	CHECKED -