

7265 RIDGE

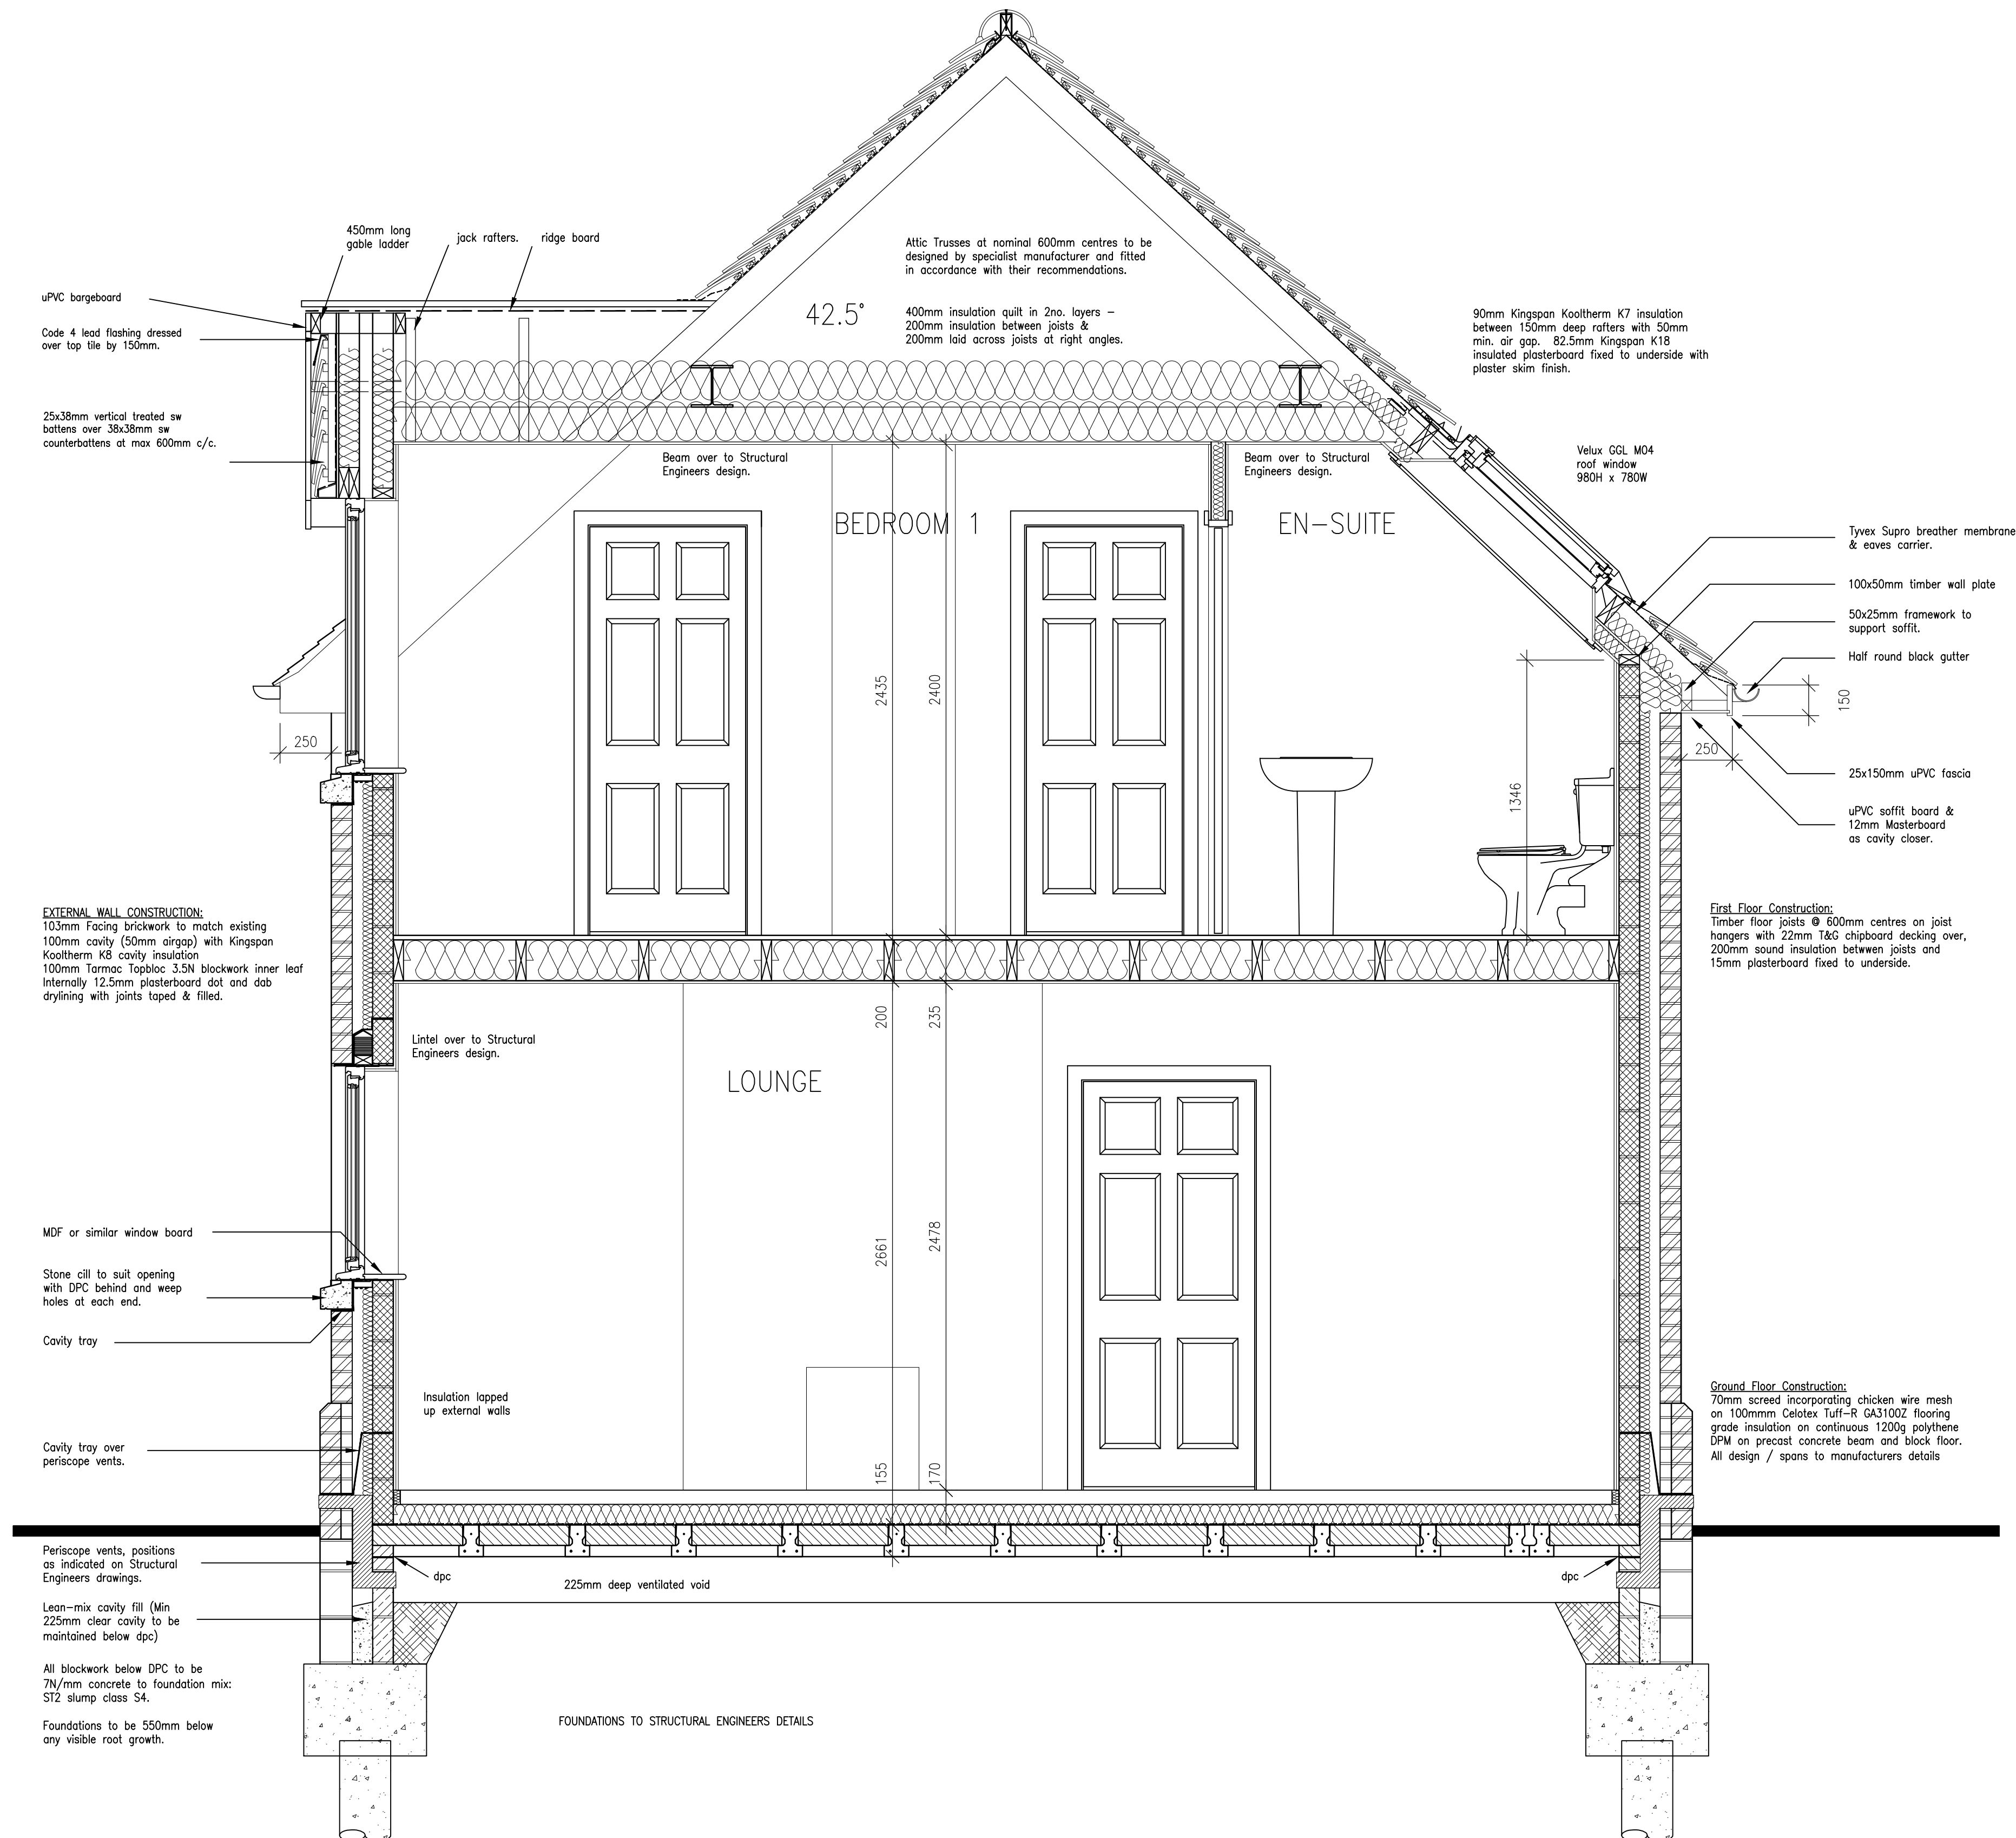
4875 HEAD

3825 EAVES

3525 CILL

2100 HEAD

1050 CILL

450 PLINTH00 DPC

Rev	Date	

**JOB TITLE**  
**CURDS FARM**  
**47 EAST HANNINGFIELD ROAD**  
**RETTENDON COMMON**  
**CHELMSFORD ESSEX CM3 8EQ**

Gowlain Building Group

DRAWING TITLE  
**PLOT 3**  
**SECTION B-B**

DO NOT SCALE FROM THIS DRAWING, USE FIGURED  
DIMENSIONS ONLY

DRAWING NUMBER	REVISION
<b>15 / GBG / CF / 304</b>	-

SCALE	1:20 @ A1	
DATE SEPT 2015	DRAWN MV	CHECKED -