

7265 RIDGE


4875 HEAD

3525 CILL

2100 HEAD

450 PLINTH

00 DPC

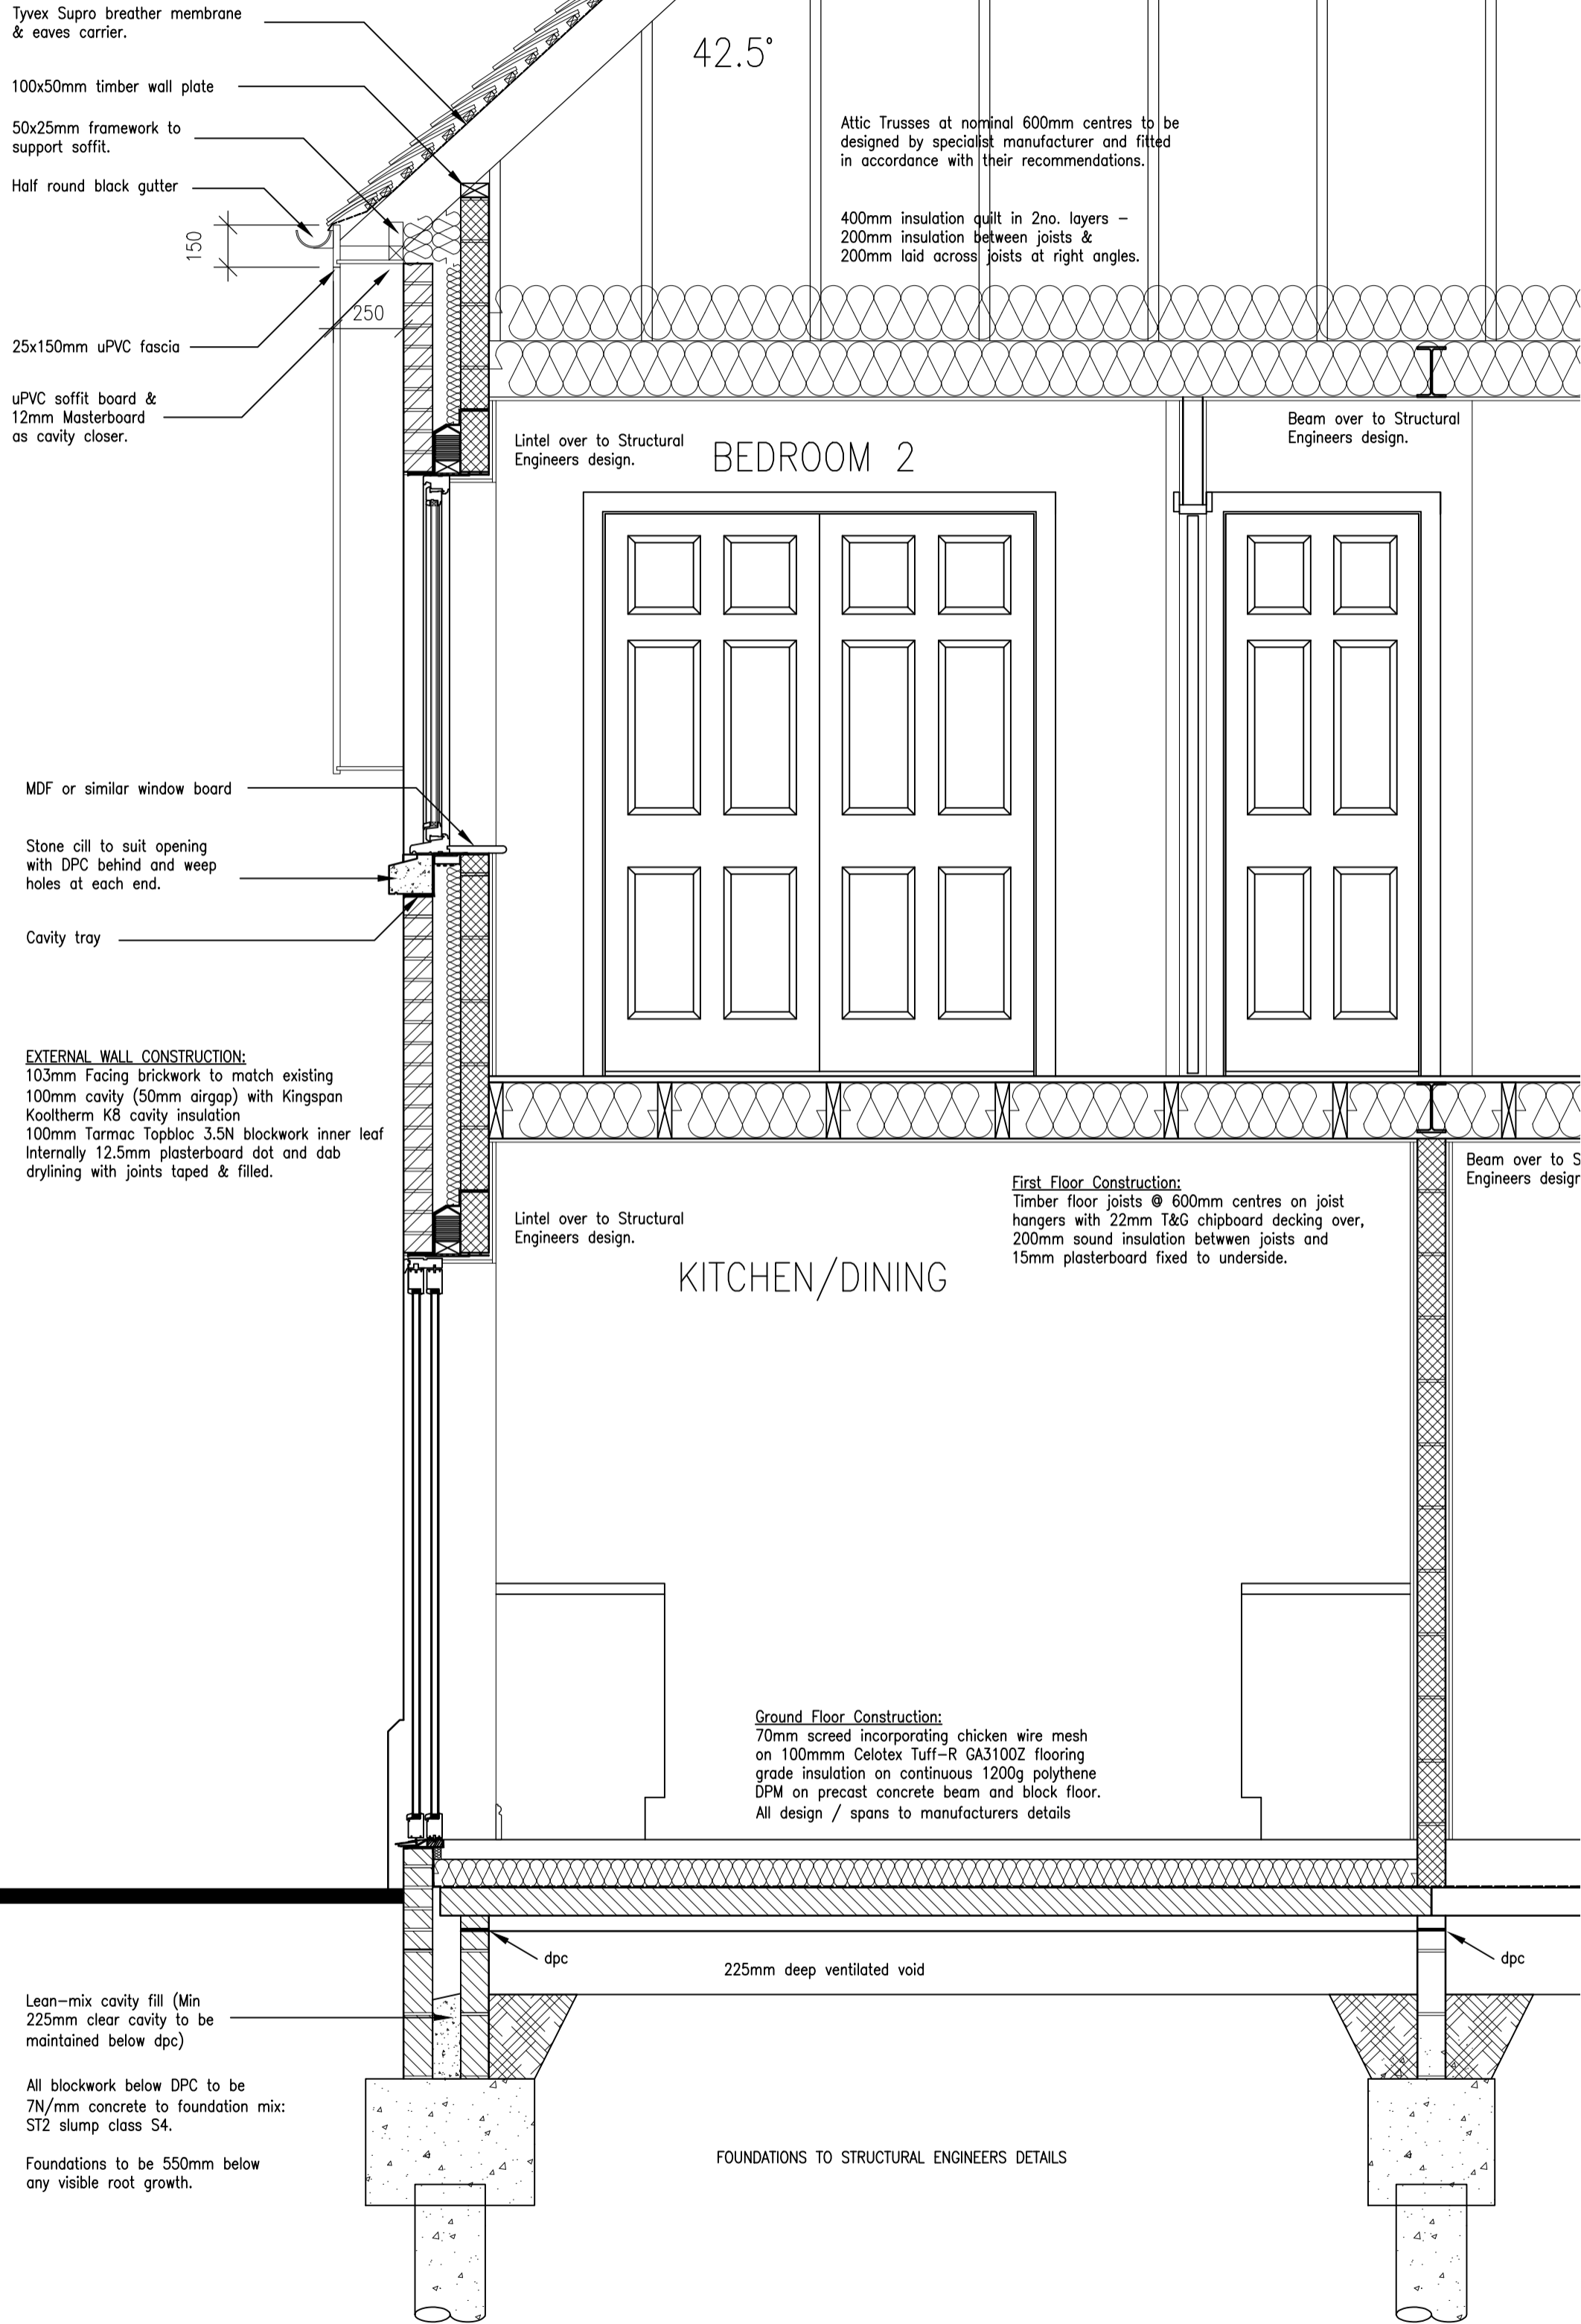

Rev	Date

JOB TITLE
CURDS FARM
47 EAST HANNINGFIELD ROAD
RETTENDON COMMON
CHELMSFORD ESSEX CM3 8EQ



Gowlain Building Group

DRAWING TITLE
PLOT 3
SECTION C-C

DO NOT SCALE FROM THIS DRAWING. USE FIGURED DIMENSIONS ONLY

DRAWING NUMBER	REVISION
15 / GBG / CF / 305	-

SCALE	1:20 @ A1
DATE SEPT 2015	DRAWN MV CHECKED -