


Revision Number	Description	Date / Issue



Purpose of Issue:  
CONSTRUCTION

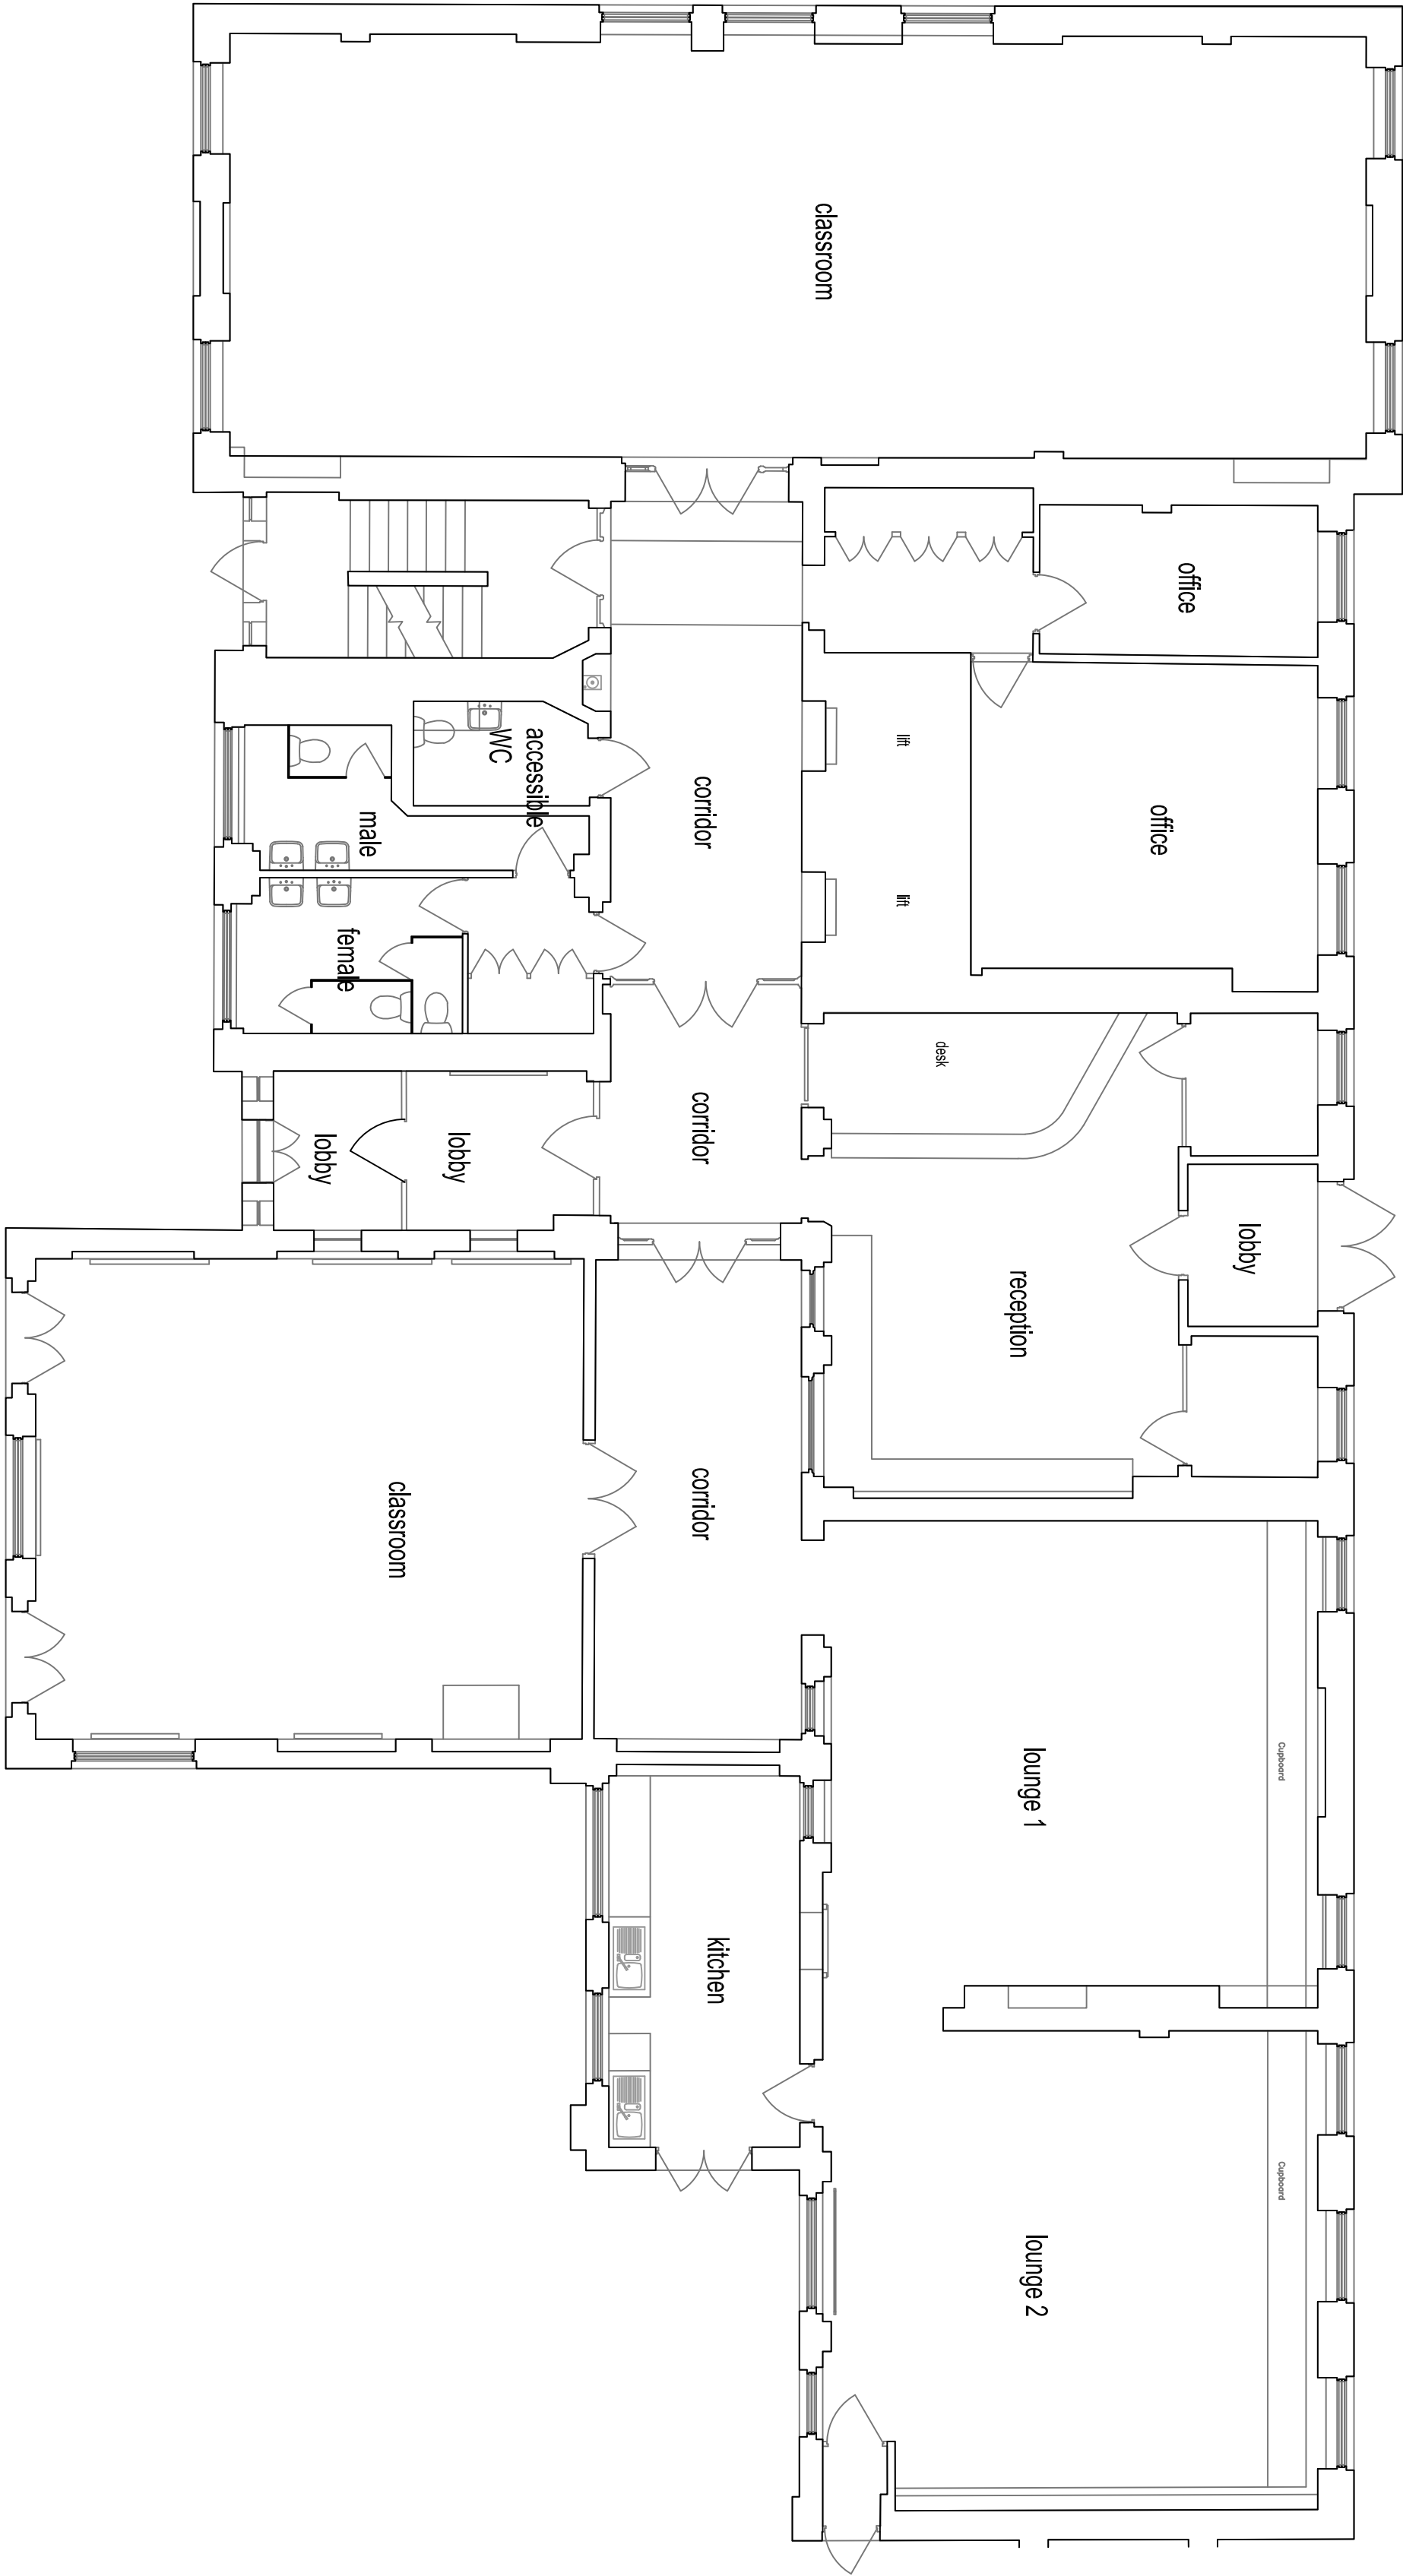

Simon Kwong, Director of Property Services  
Highbury House  
5 Highbury Crescent, London N5 1RN

Project:  
Laycock Building

Drawing:  
ground floor as existing

Scale: 1:100 @ A2  
Drawn by: \_\_\_\_\_ Date: \_\_\_\_\_  
Checked by: \_\_\_\_\_

Project No.: \_\_\_\_\_ Drawing No.: LGF1002  
Revision Status: \_\_\_\_\_

Xref Path: