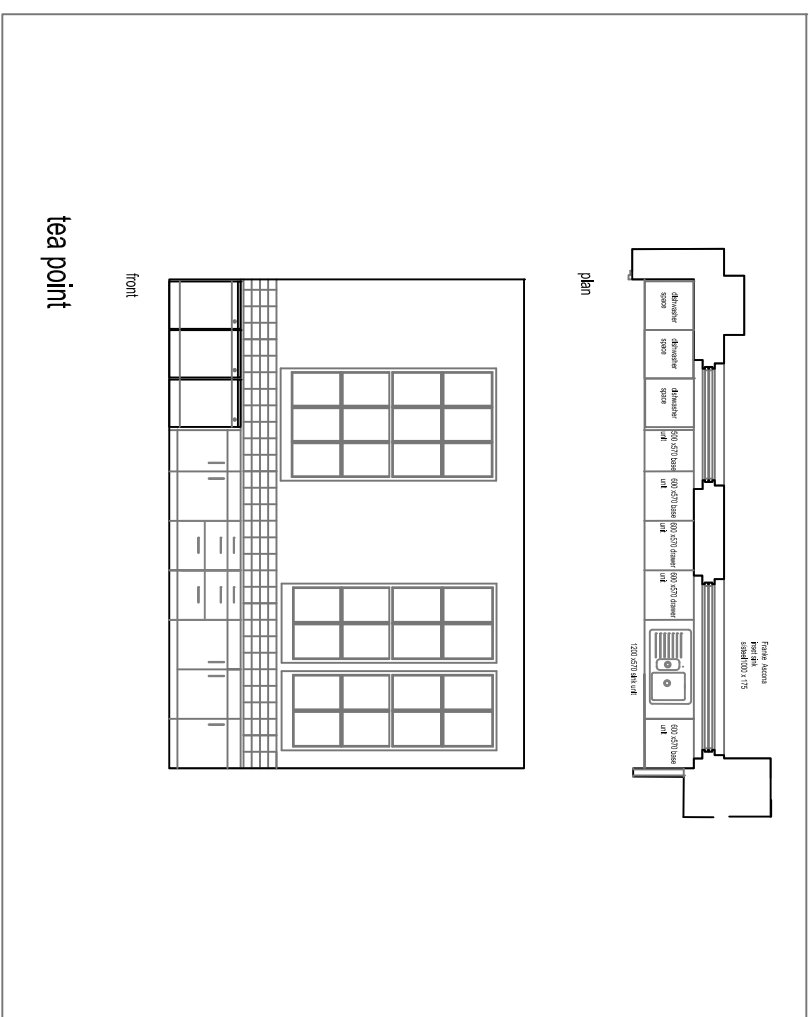
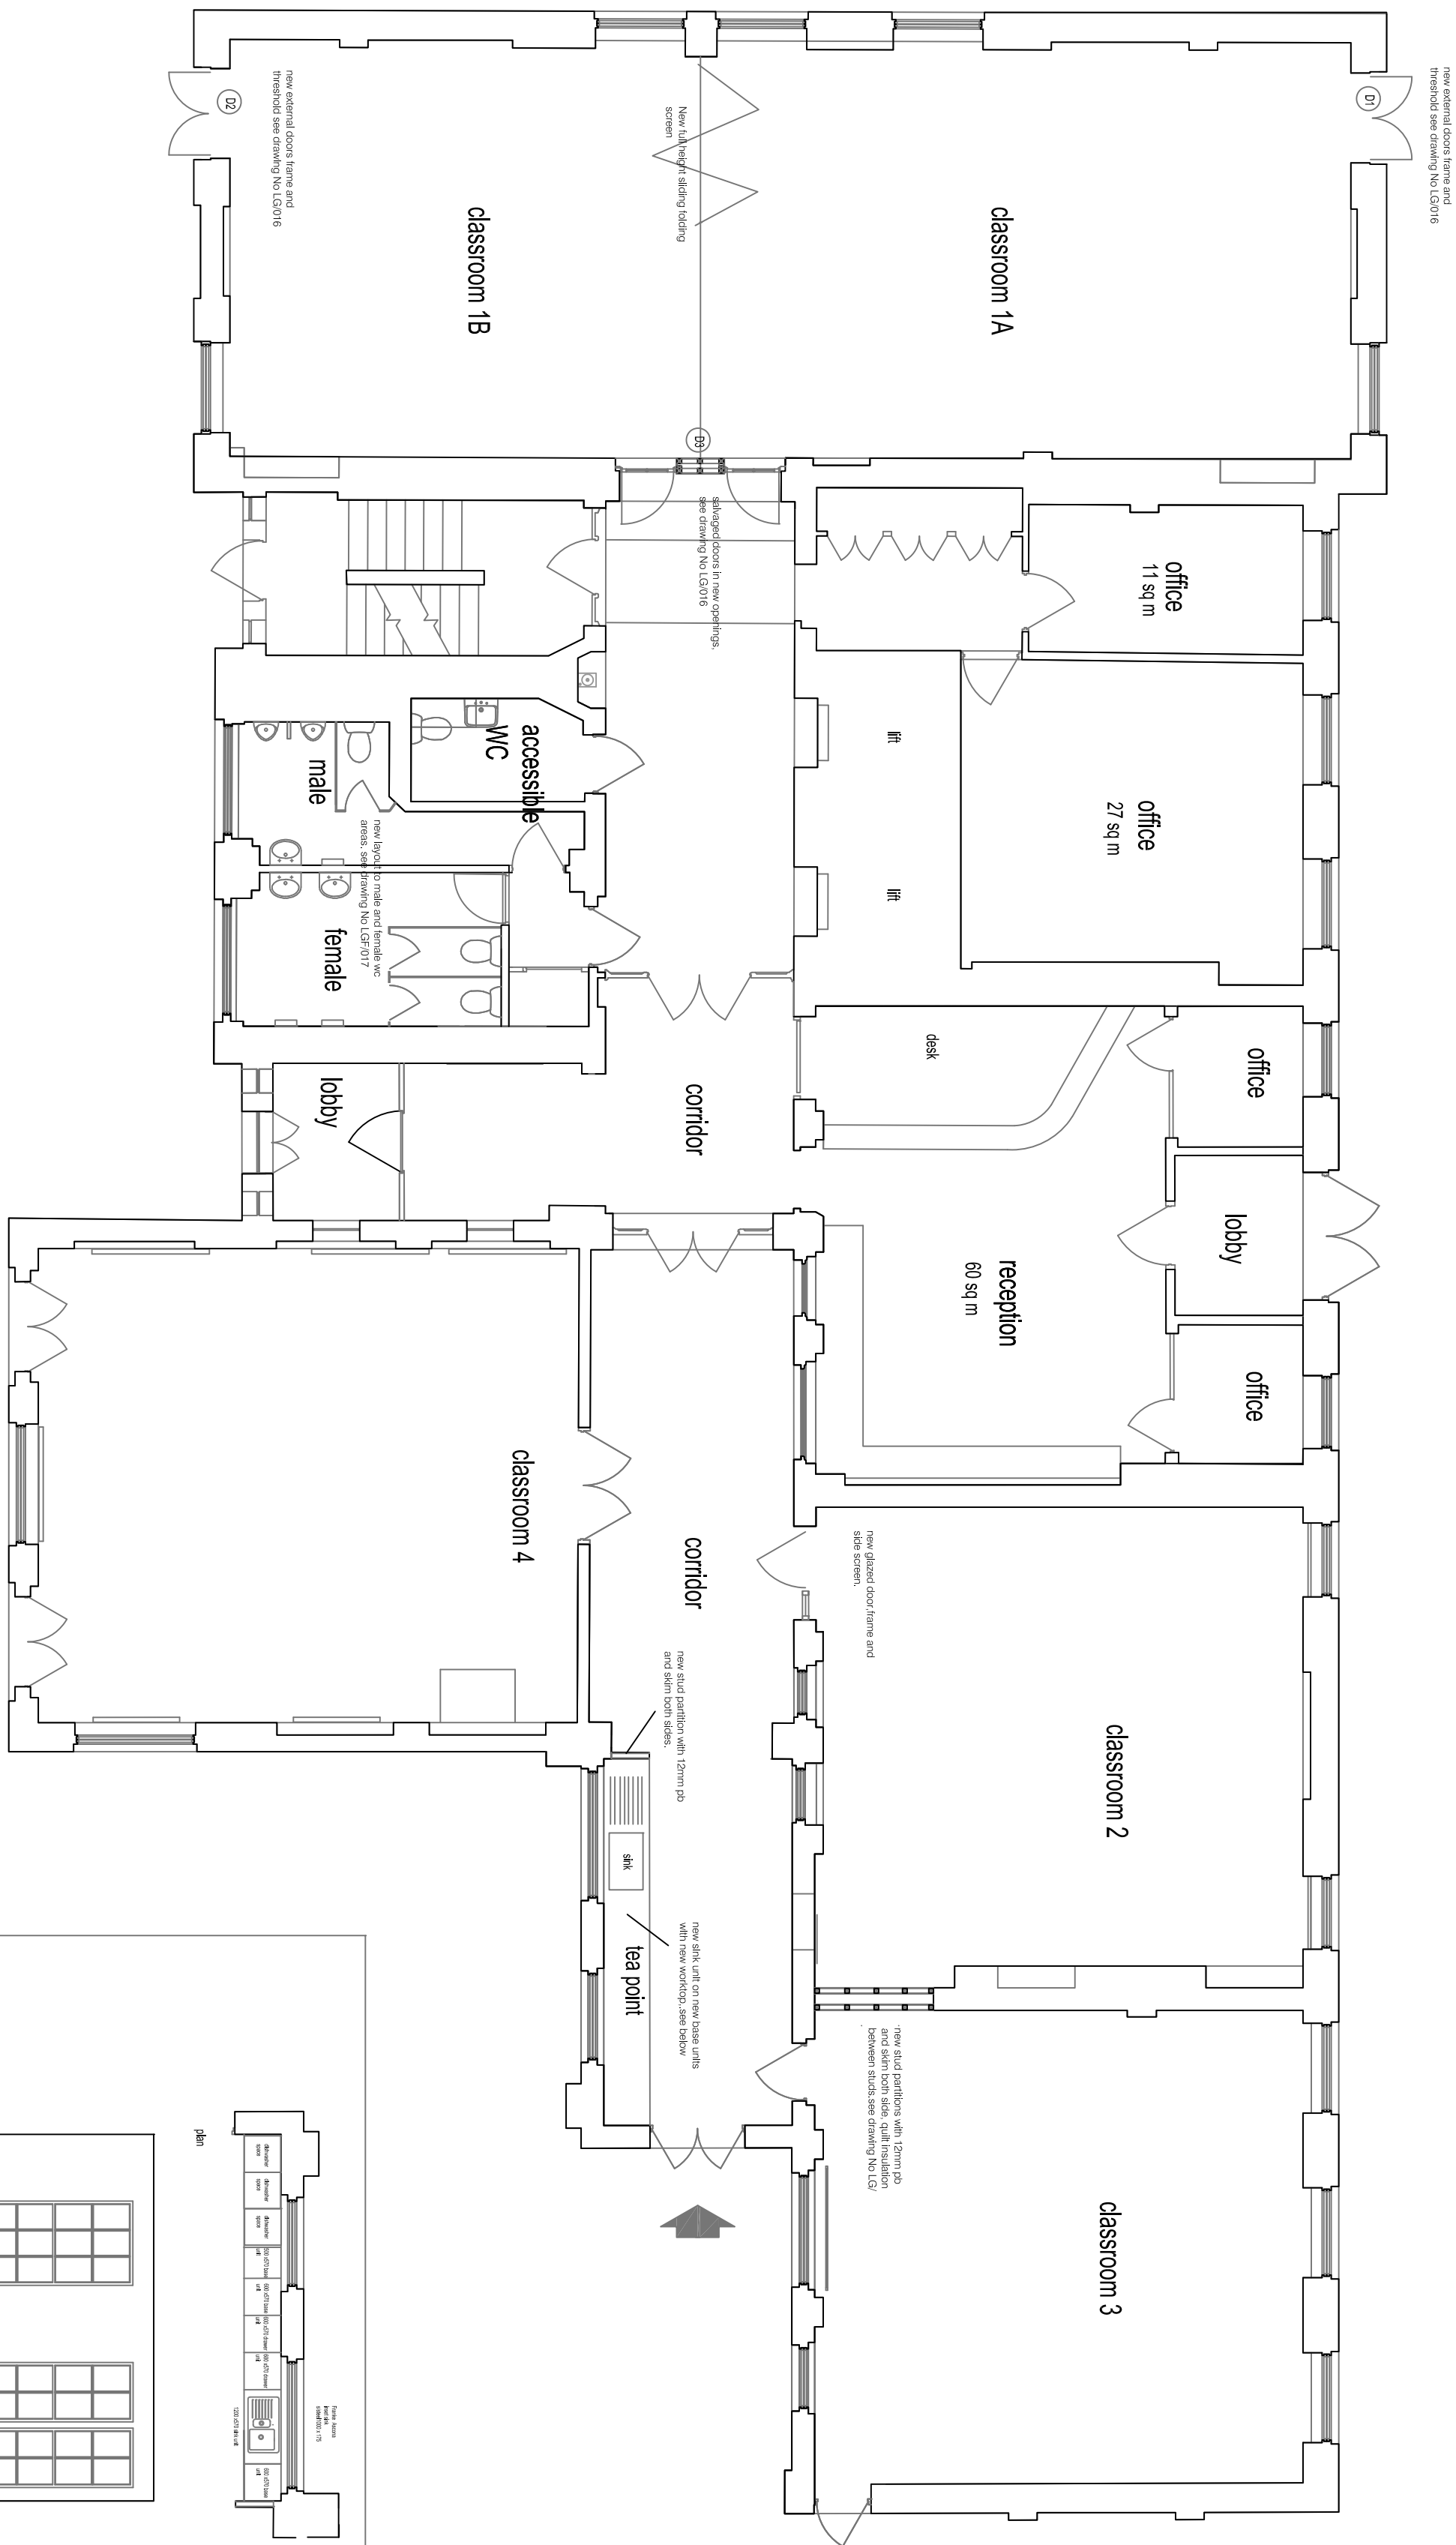


car @ 10mm spaces Original drawing size (A)

[illegible]

rior is to check all dimensions prior to fabrication.
rection on site.

Description:

Purpose of Issue

CONSTRUCTION



INVESTOR IN PROPERTY

Simon Kwong Director of Property Service

Highbury House
5 Highbury Crescent, London N5 1RN

Project
Laycock Building

Drawing

ground floor as proposed

Scale: 1 - 100 @ A2	Date:
Drawn by:	Checked:

Project No.	Discipline	Drawn
		LGF

Xrefs Path