


Revision Number	Description	Date / Initials

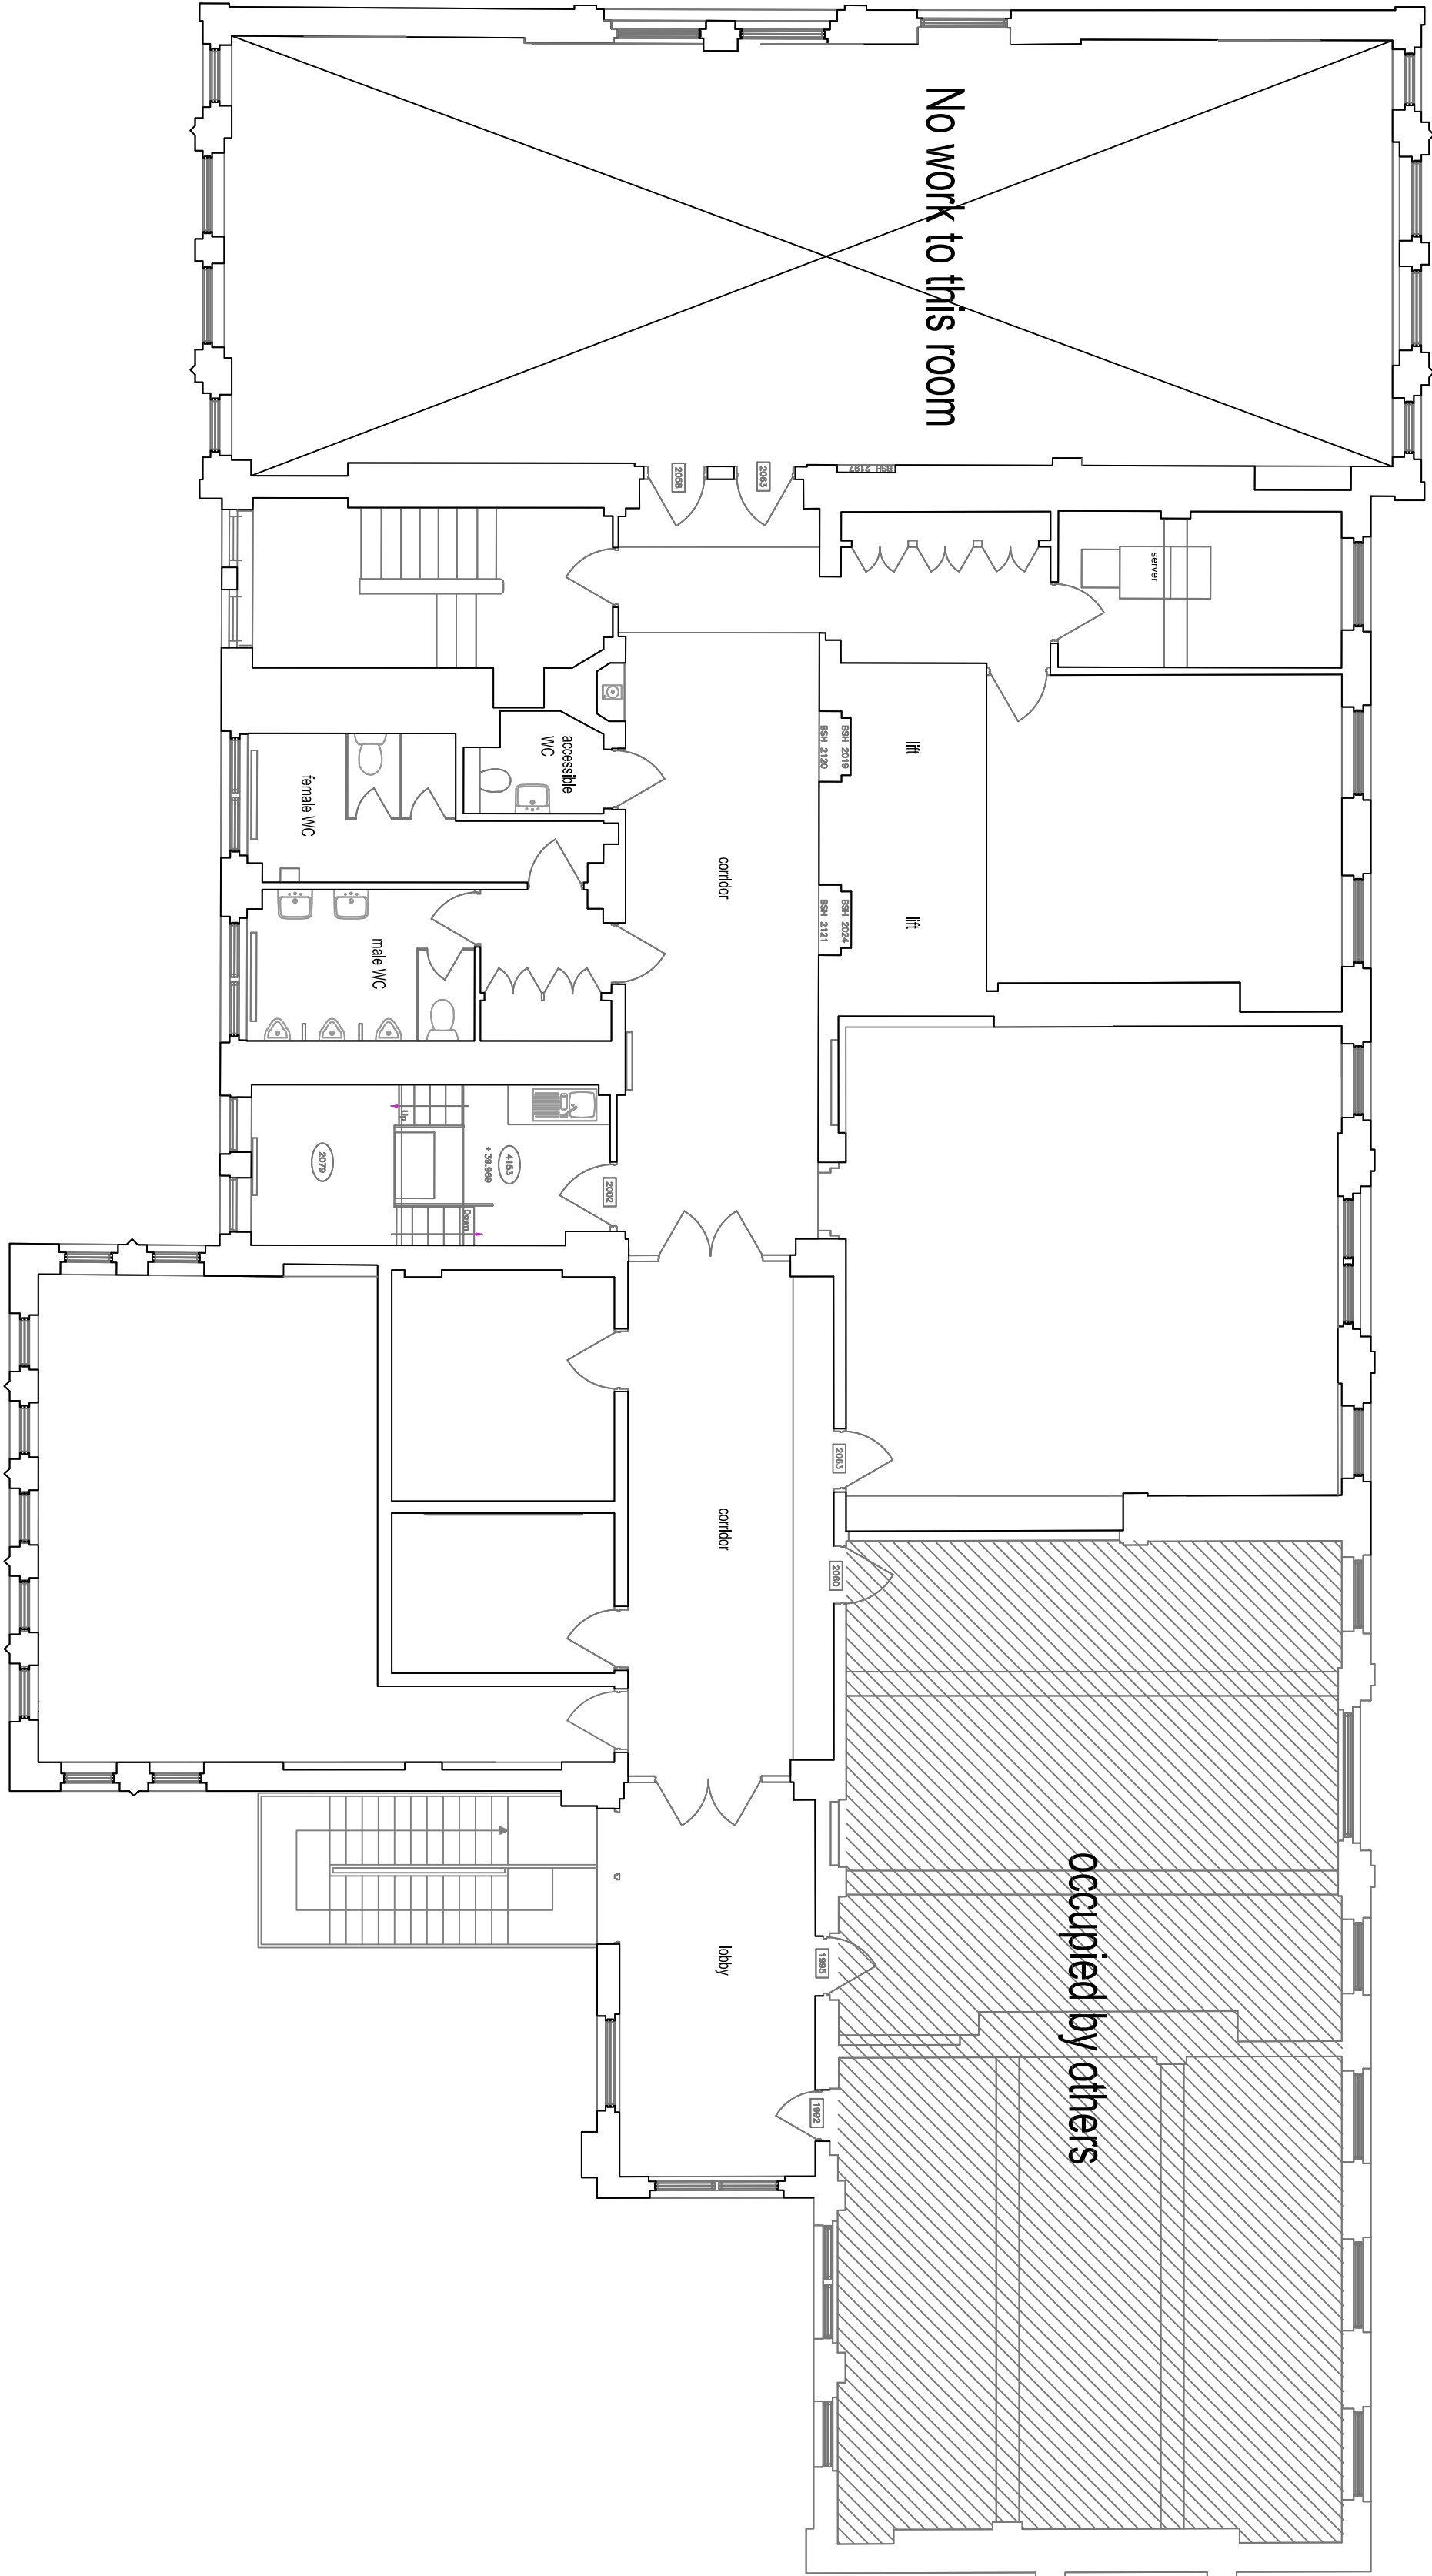

Purpose of Issue:
CONSTRUCTION



Simon Kwong Director of Property Services

Highbury House
5 Highbury Crescent, London N5 1RN

Project
Laycock Building

Drawing

first floor as existing

Scale: 1 - 100 @ A2

Drawn by: _____ Date: _____

Project No. _____ Discipline _____ Drawing No. _____ Revision Status

Sheet Path: