



Revision Number	Description	Date / Issue

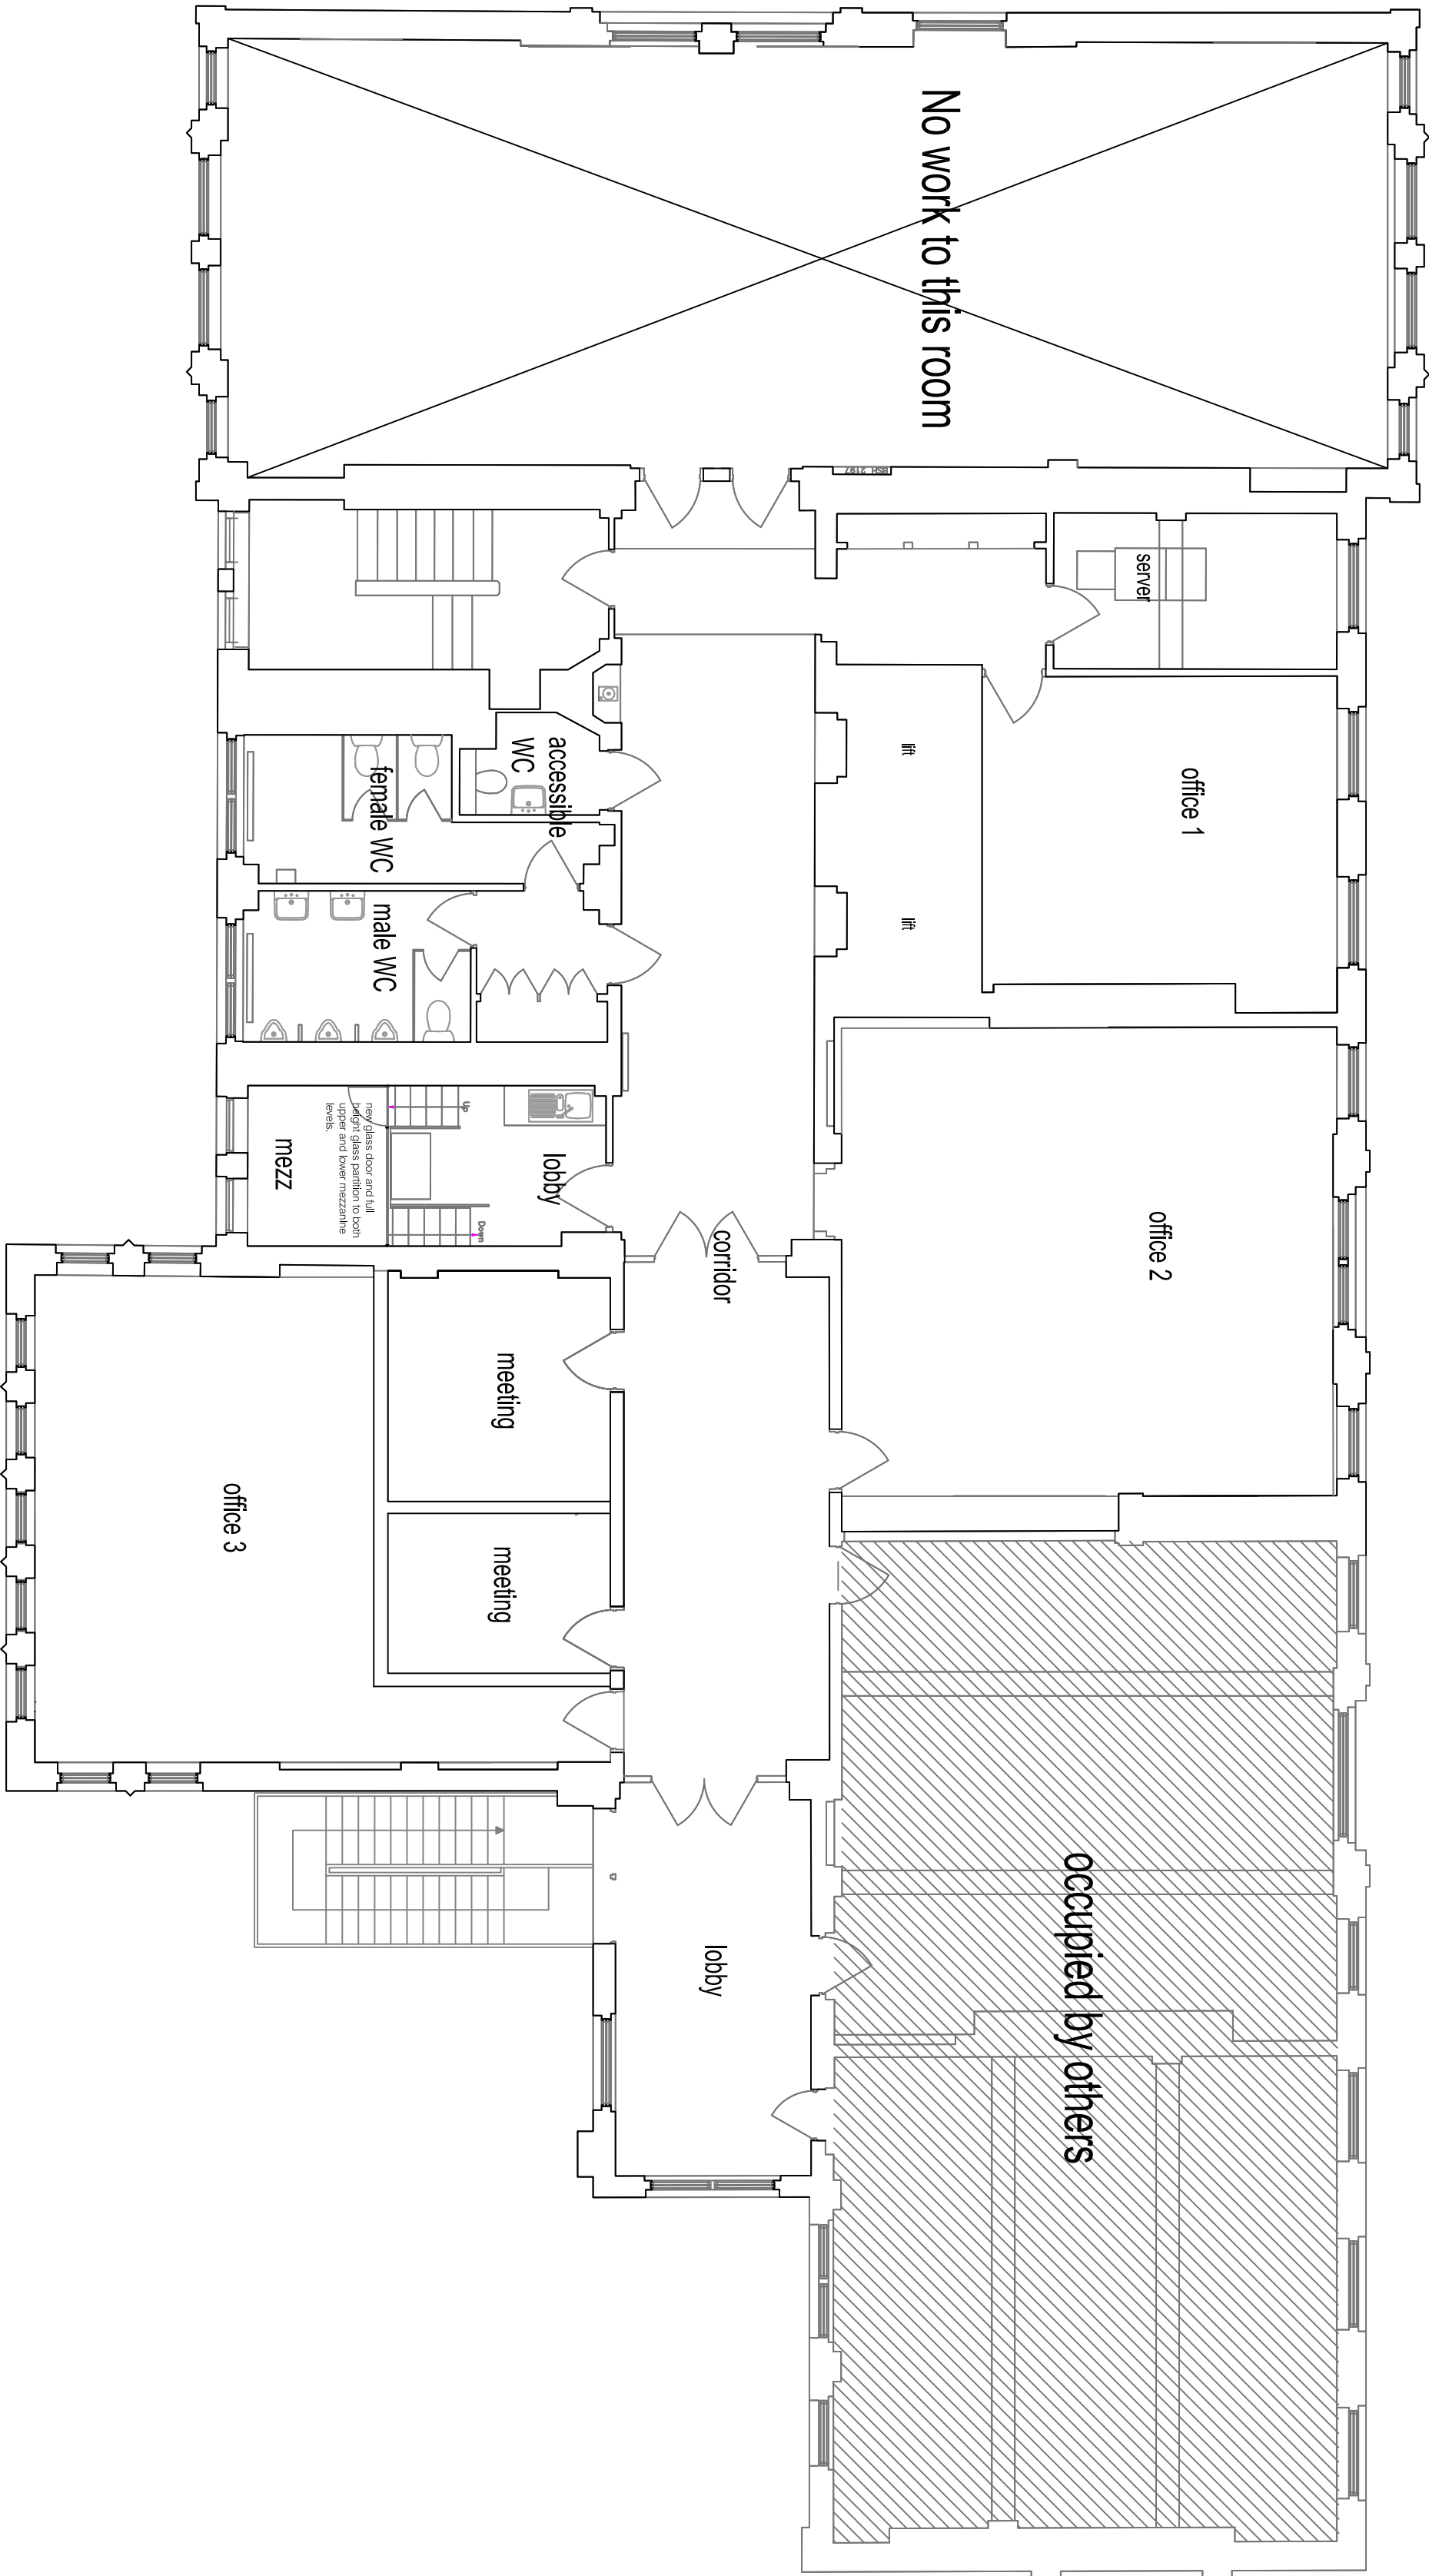

Purpose of Issue:
CONSTRUCTION

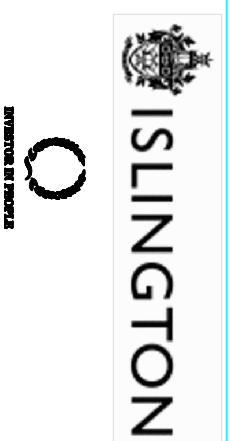

Simon Kwong Director of Property Services

Highbury House
5 Highbury Crescent, London N5 1RN

Project
Laycock Building

Drawing
first floor proposed plan

Scale: 1 - 100 @ A2	Date:
Drawn by:	Checked by:

Project No.	Discipline	Drawing No.	Revision Status
		LG/F011	

Sheet Path: