


All dimensions are to be checked on site.  
Do not scale from this drawing  
Use written dimensions only.

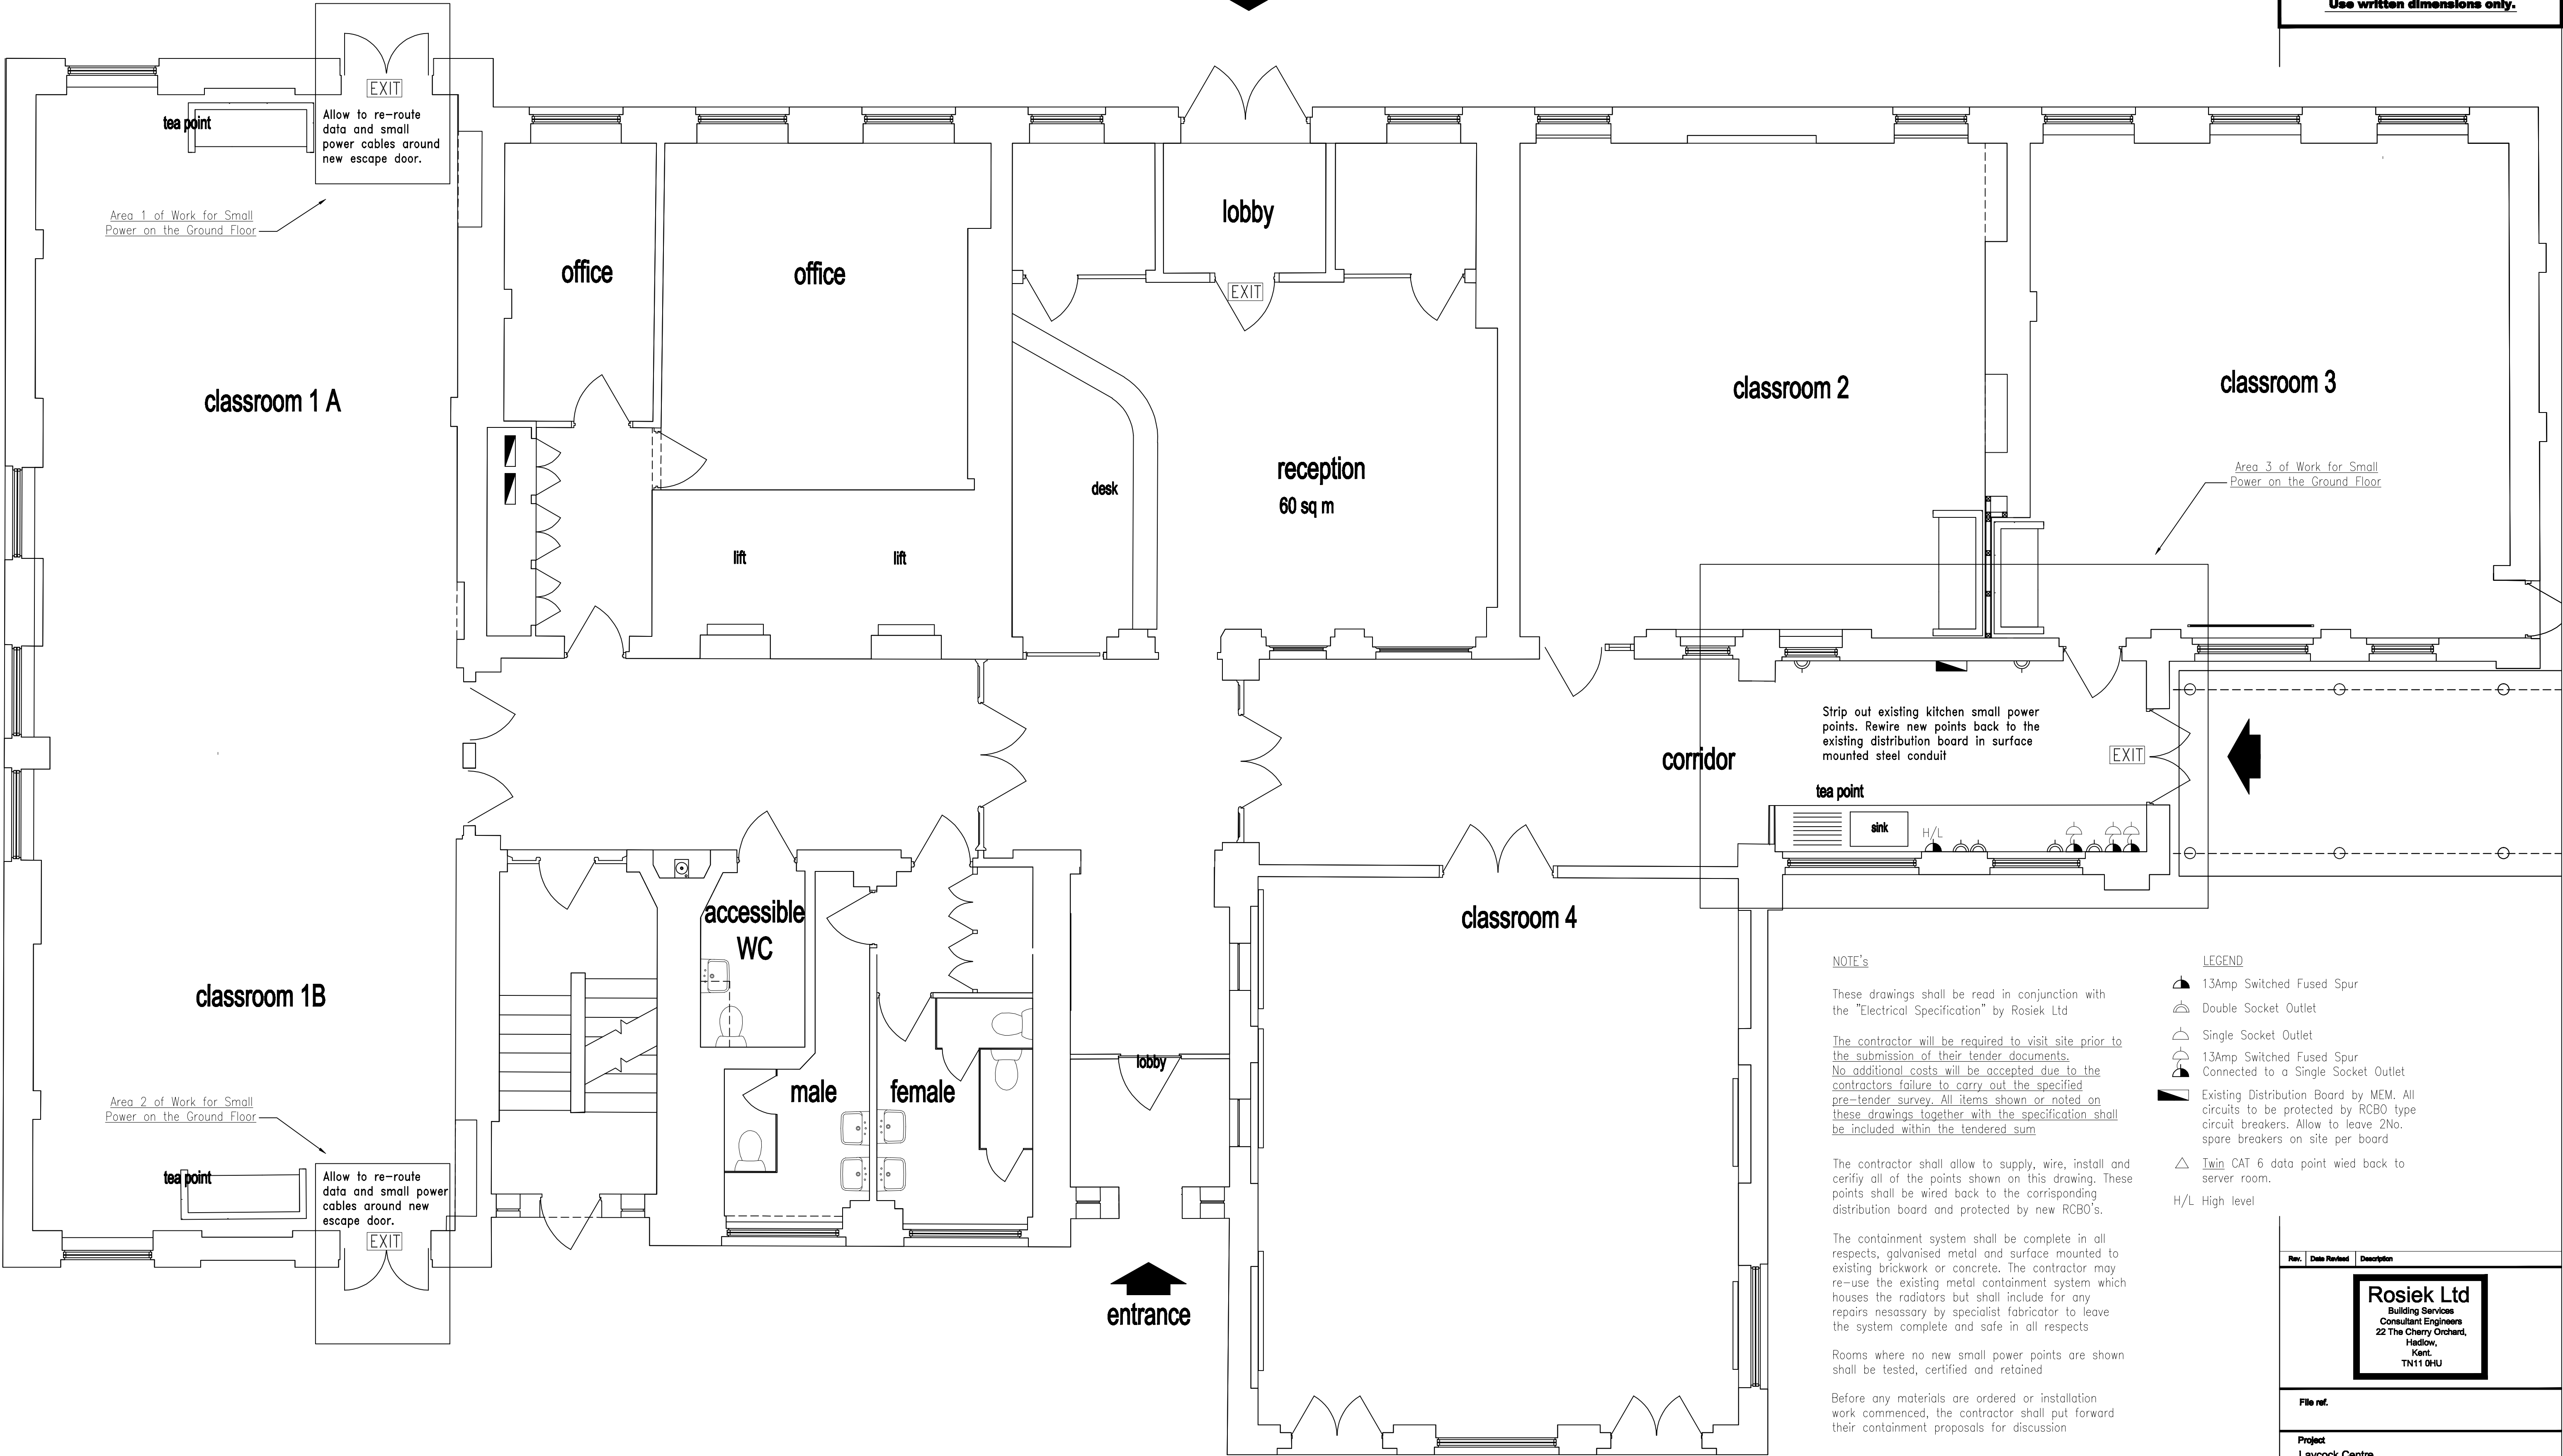

Rev.	Date Revised	Description
<div><b>Rosiek Ltd</b> Building Services Consultant Engineers 22 The Cherry Orchard, Hadlow, Kent. TN11 0HU</div>		
File ref.		
Project Laycock Centre		
Drawing Title Proposed Ground Floor Small Power & Data		
Client London Borough of Islington		
Drawing Status Tender		Checked/Approved bj
Scale 1:50	Paper Size A1	Drawn PG
Drawing No. 20090 - P - 203		Date Drawn 01.09.20
Revision		