


STANDARD NOTES:  
 1. THE CONTRACTOR MUST VERIFY THE DIMENSIONS AT THE SITE BEFORE COMMENCING ANY WORK AND PREPARING ANY SHOP DRAWINGS.  
 2. DO NOT SCALE THIS DRAWING.  
 3. UNLESS SHOWN OTHERWISE, ALL DIMENSIONS ARE TO STRUCTURAL SURFACES.

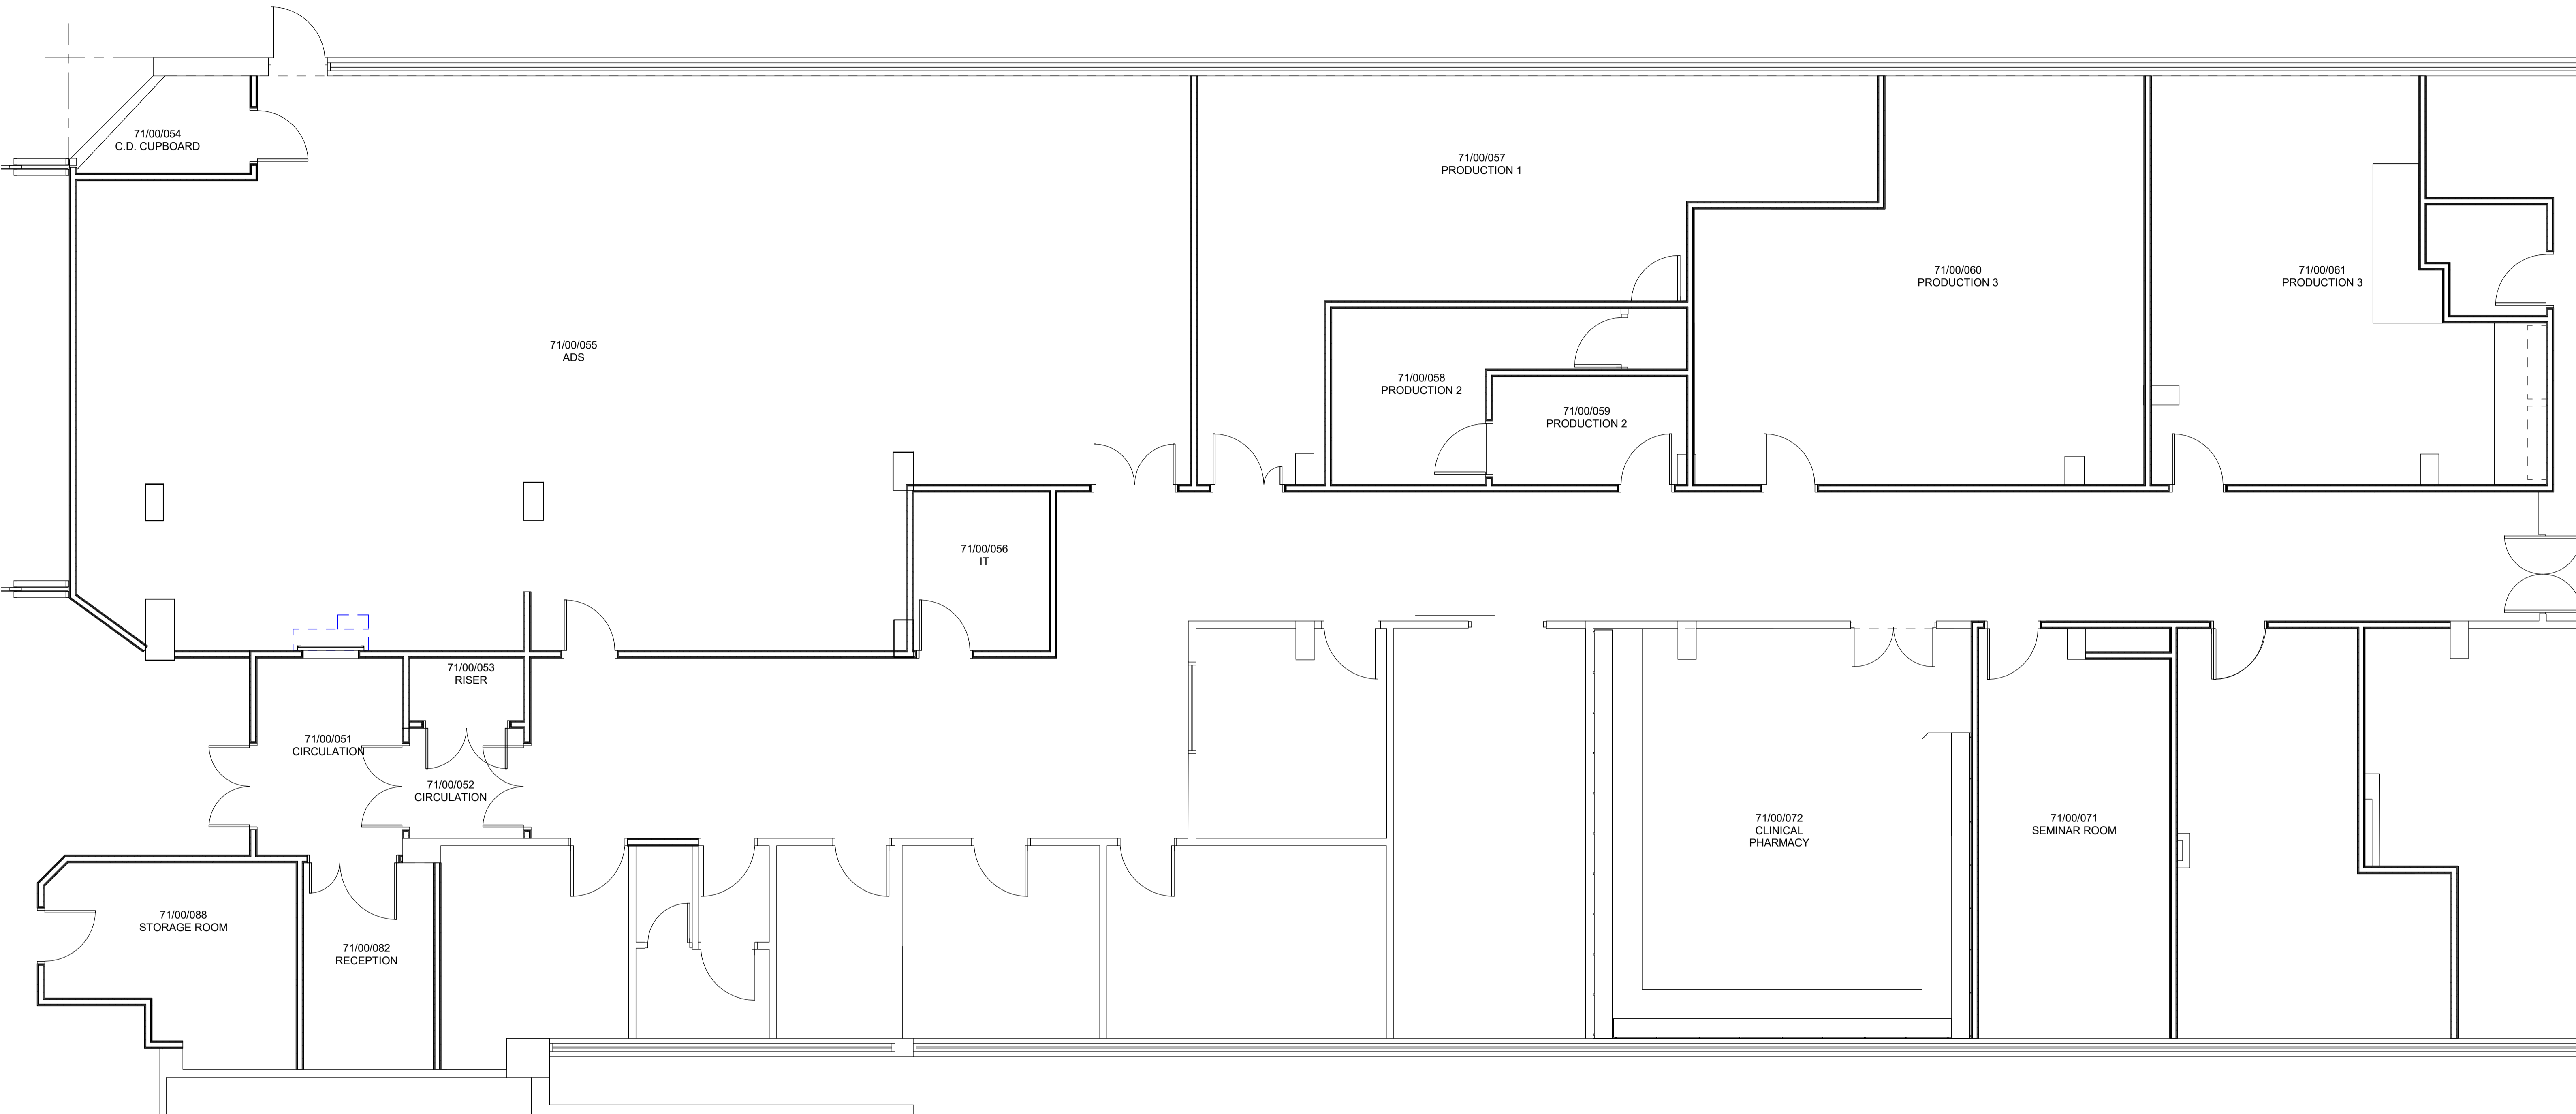

**00-GROUND-AS EXISTING**  
 1 : 50

NO	REVISION	DATE	INT	CHK



**TENDER**

CLIENT  
 LDH

JOB  
 1269  
 LDH Pharmacy

TITLE  
 EXISTING GROUND FLOOR

SCALE (@ A1)	DRAWN BY	CHECKED BY	DATE
1 : 50	-	-	02/20/21
DRAWING NUMBER	REV		
1269-DESM-GA-01-A-001			