


- STANDARD NOTES:
1. THE CONTRACTOR MUST VERIFY THE DIMENSIONS AT THE SITE BEFORE COMMENCING ANY WORK AND PREPARING ANY SHOP DRAWINGS.
  2. DO NOT SCALE THIS DRAWING. UNLESS SHOWN OTHERWISE, ALL DIMENSIONS ARE TO STRUCTURAL SURFACES.
  3. REFER TO MEP ENGINEER'S DRAWINGS AND SPECIFICATION FOR ALTERATION AND NEW INSTALLATION OF SERVICES.

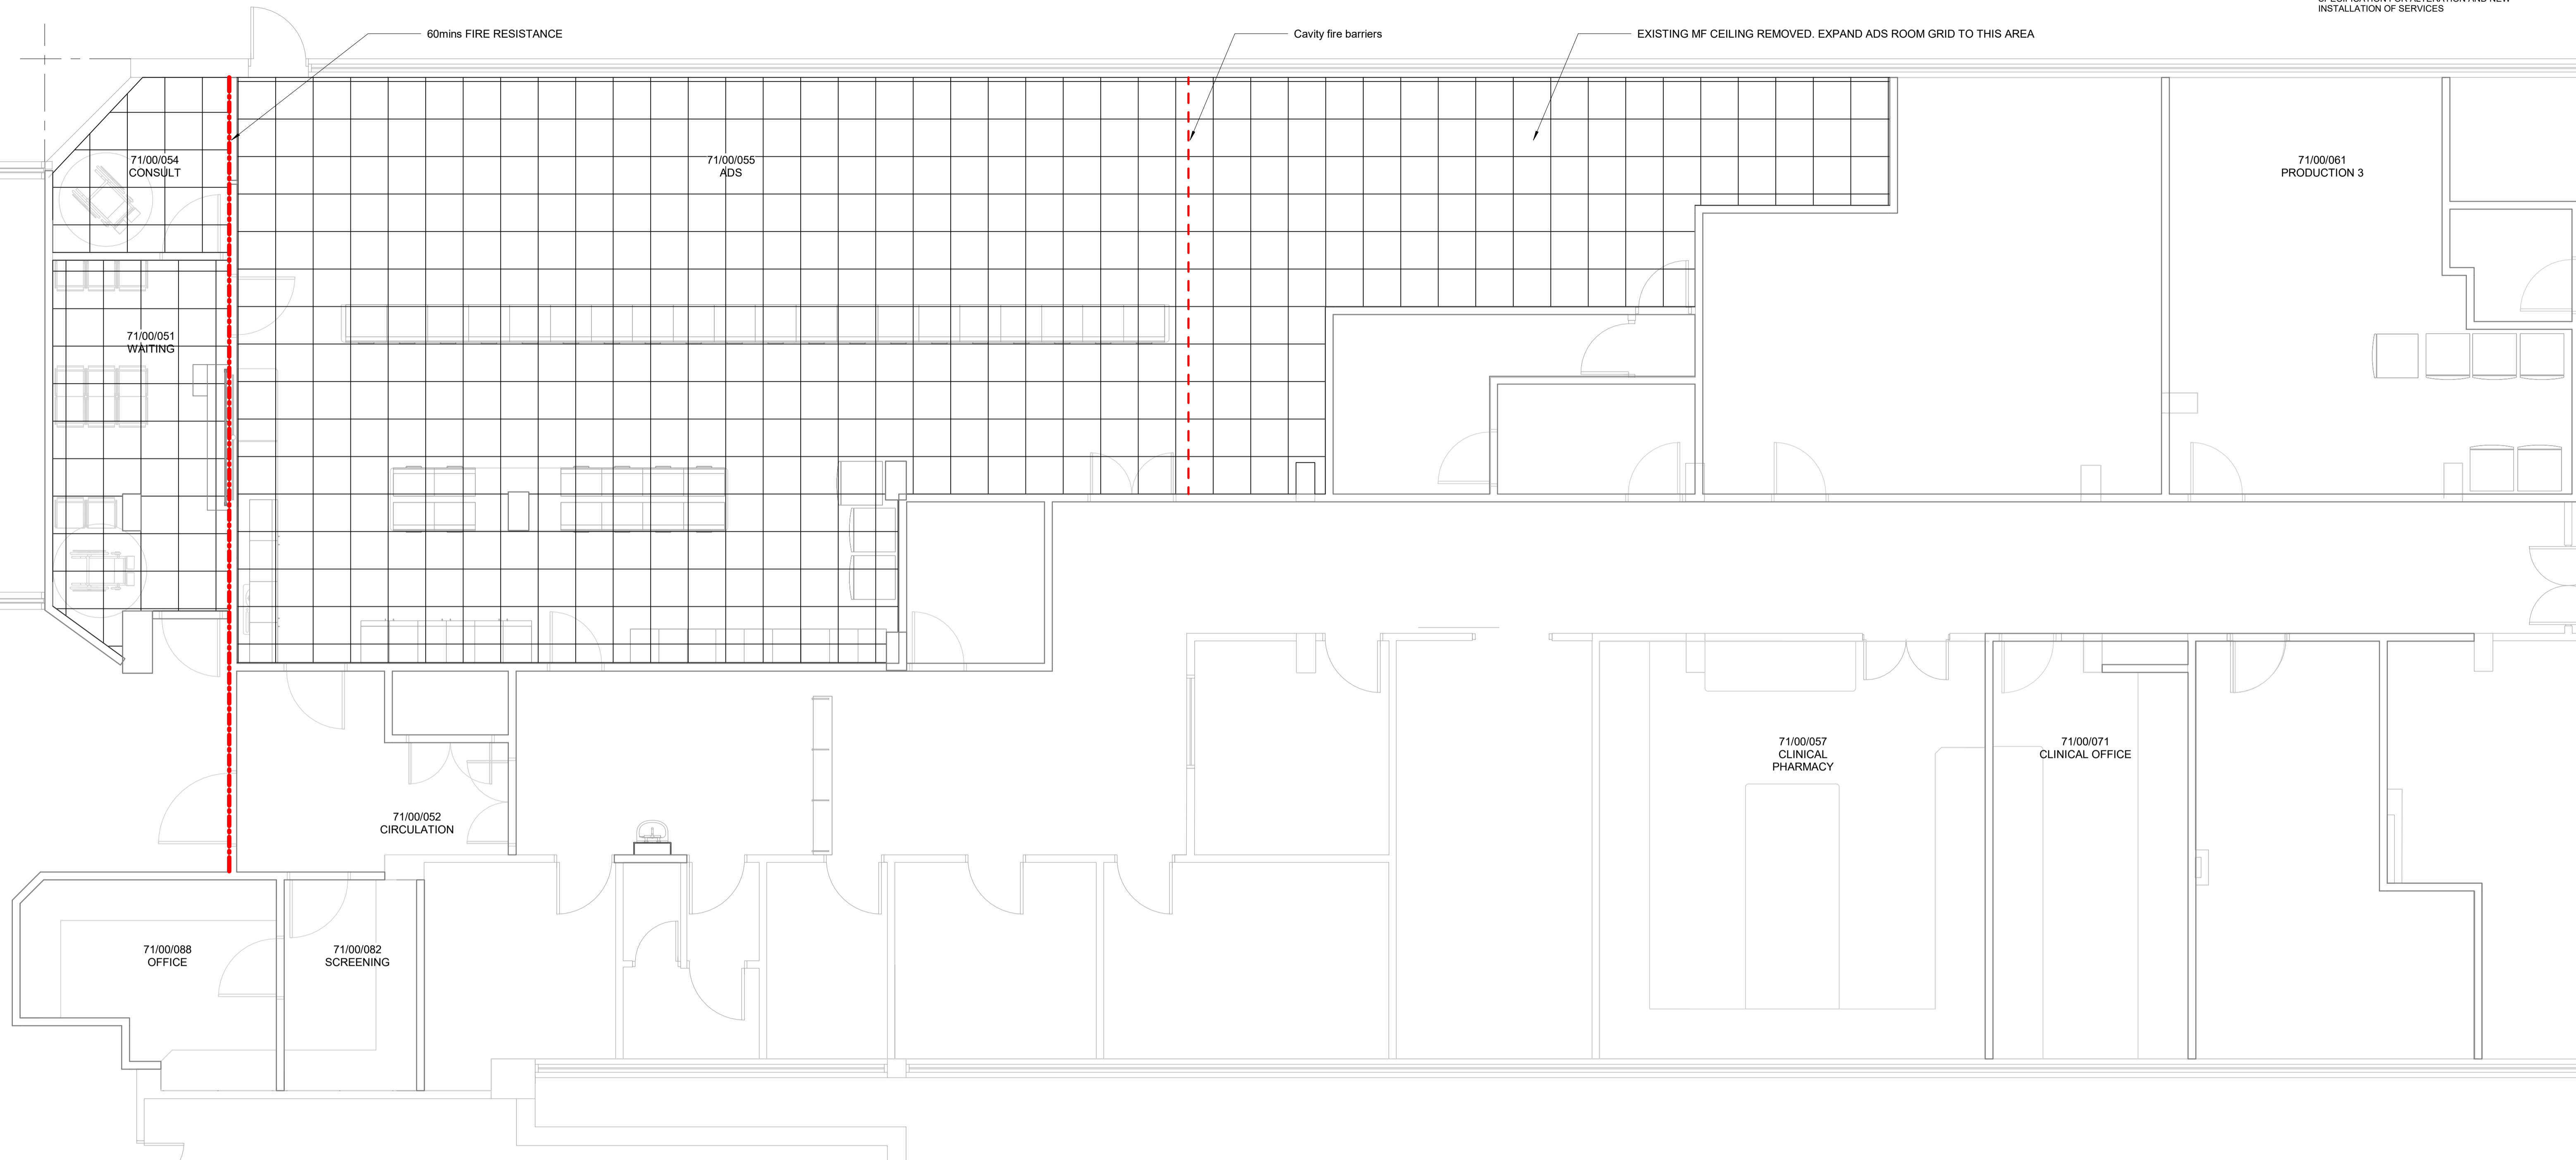

**1** 00-GROUND  
1 : 50

NO	REVISION	DATE	INT	CHK

**desM**  
Architects

STUDIO 106, 31 CLERKENWELL CLOSE, LONDON EC1R 6AT  
T: 020 6669 0120 E: mail@desm.co.uk

**TENDER**

CLIENT  
LDH

JOB  
1269  
LDH Pharmacy

TITLE  
PROPOSED GROUND FLOOR REFLECTED  
CEILING PLAN

SCALE (@ A1)	DRAWN BY	CHECKED BY	DATE
1 : 50	-	-	02/20/21

DRAWING NUMBER  
1269-DESM-GA-01-A-004