


STANDARD NOTES:
1. THE CONTRACTOR MUST VERIFY THE DIMENSIONS AT THE SITE BEFORE COMMENCING ANY WORK AND PREPARING ANY SHOP DRAWINGS.
2. DO NOT SCALE THIS DRAWING.
3. UNLESS SHOWN OTHERWISE, ALL DIMENSIONS ARE TO STRUCTURAL SURFACES.

PHASING

PHASE 1:
CARRY OUT REFURBISHMENT WORK TO FORM NEW CONSULTING ROOMS BEFORE TAKING DOWN CORRIDOR SIDE WALLS AND DOORS TO REDUCE DUST.

PHASE 2 :
TAKE DOWN CORRIDOR WALL AND DOOR AFTER THE FORMATION OF NEW INTERNAL ROOMS. ERECT TEMPORARY BOARDING TO REDUCE DUST. MAINTAIN 1200mm WIDE ESCAPE ROUTE. WORK TO FORM NEW WAITING AREA TO BE DONE OUT OF HOUR.

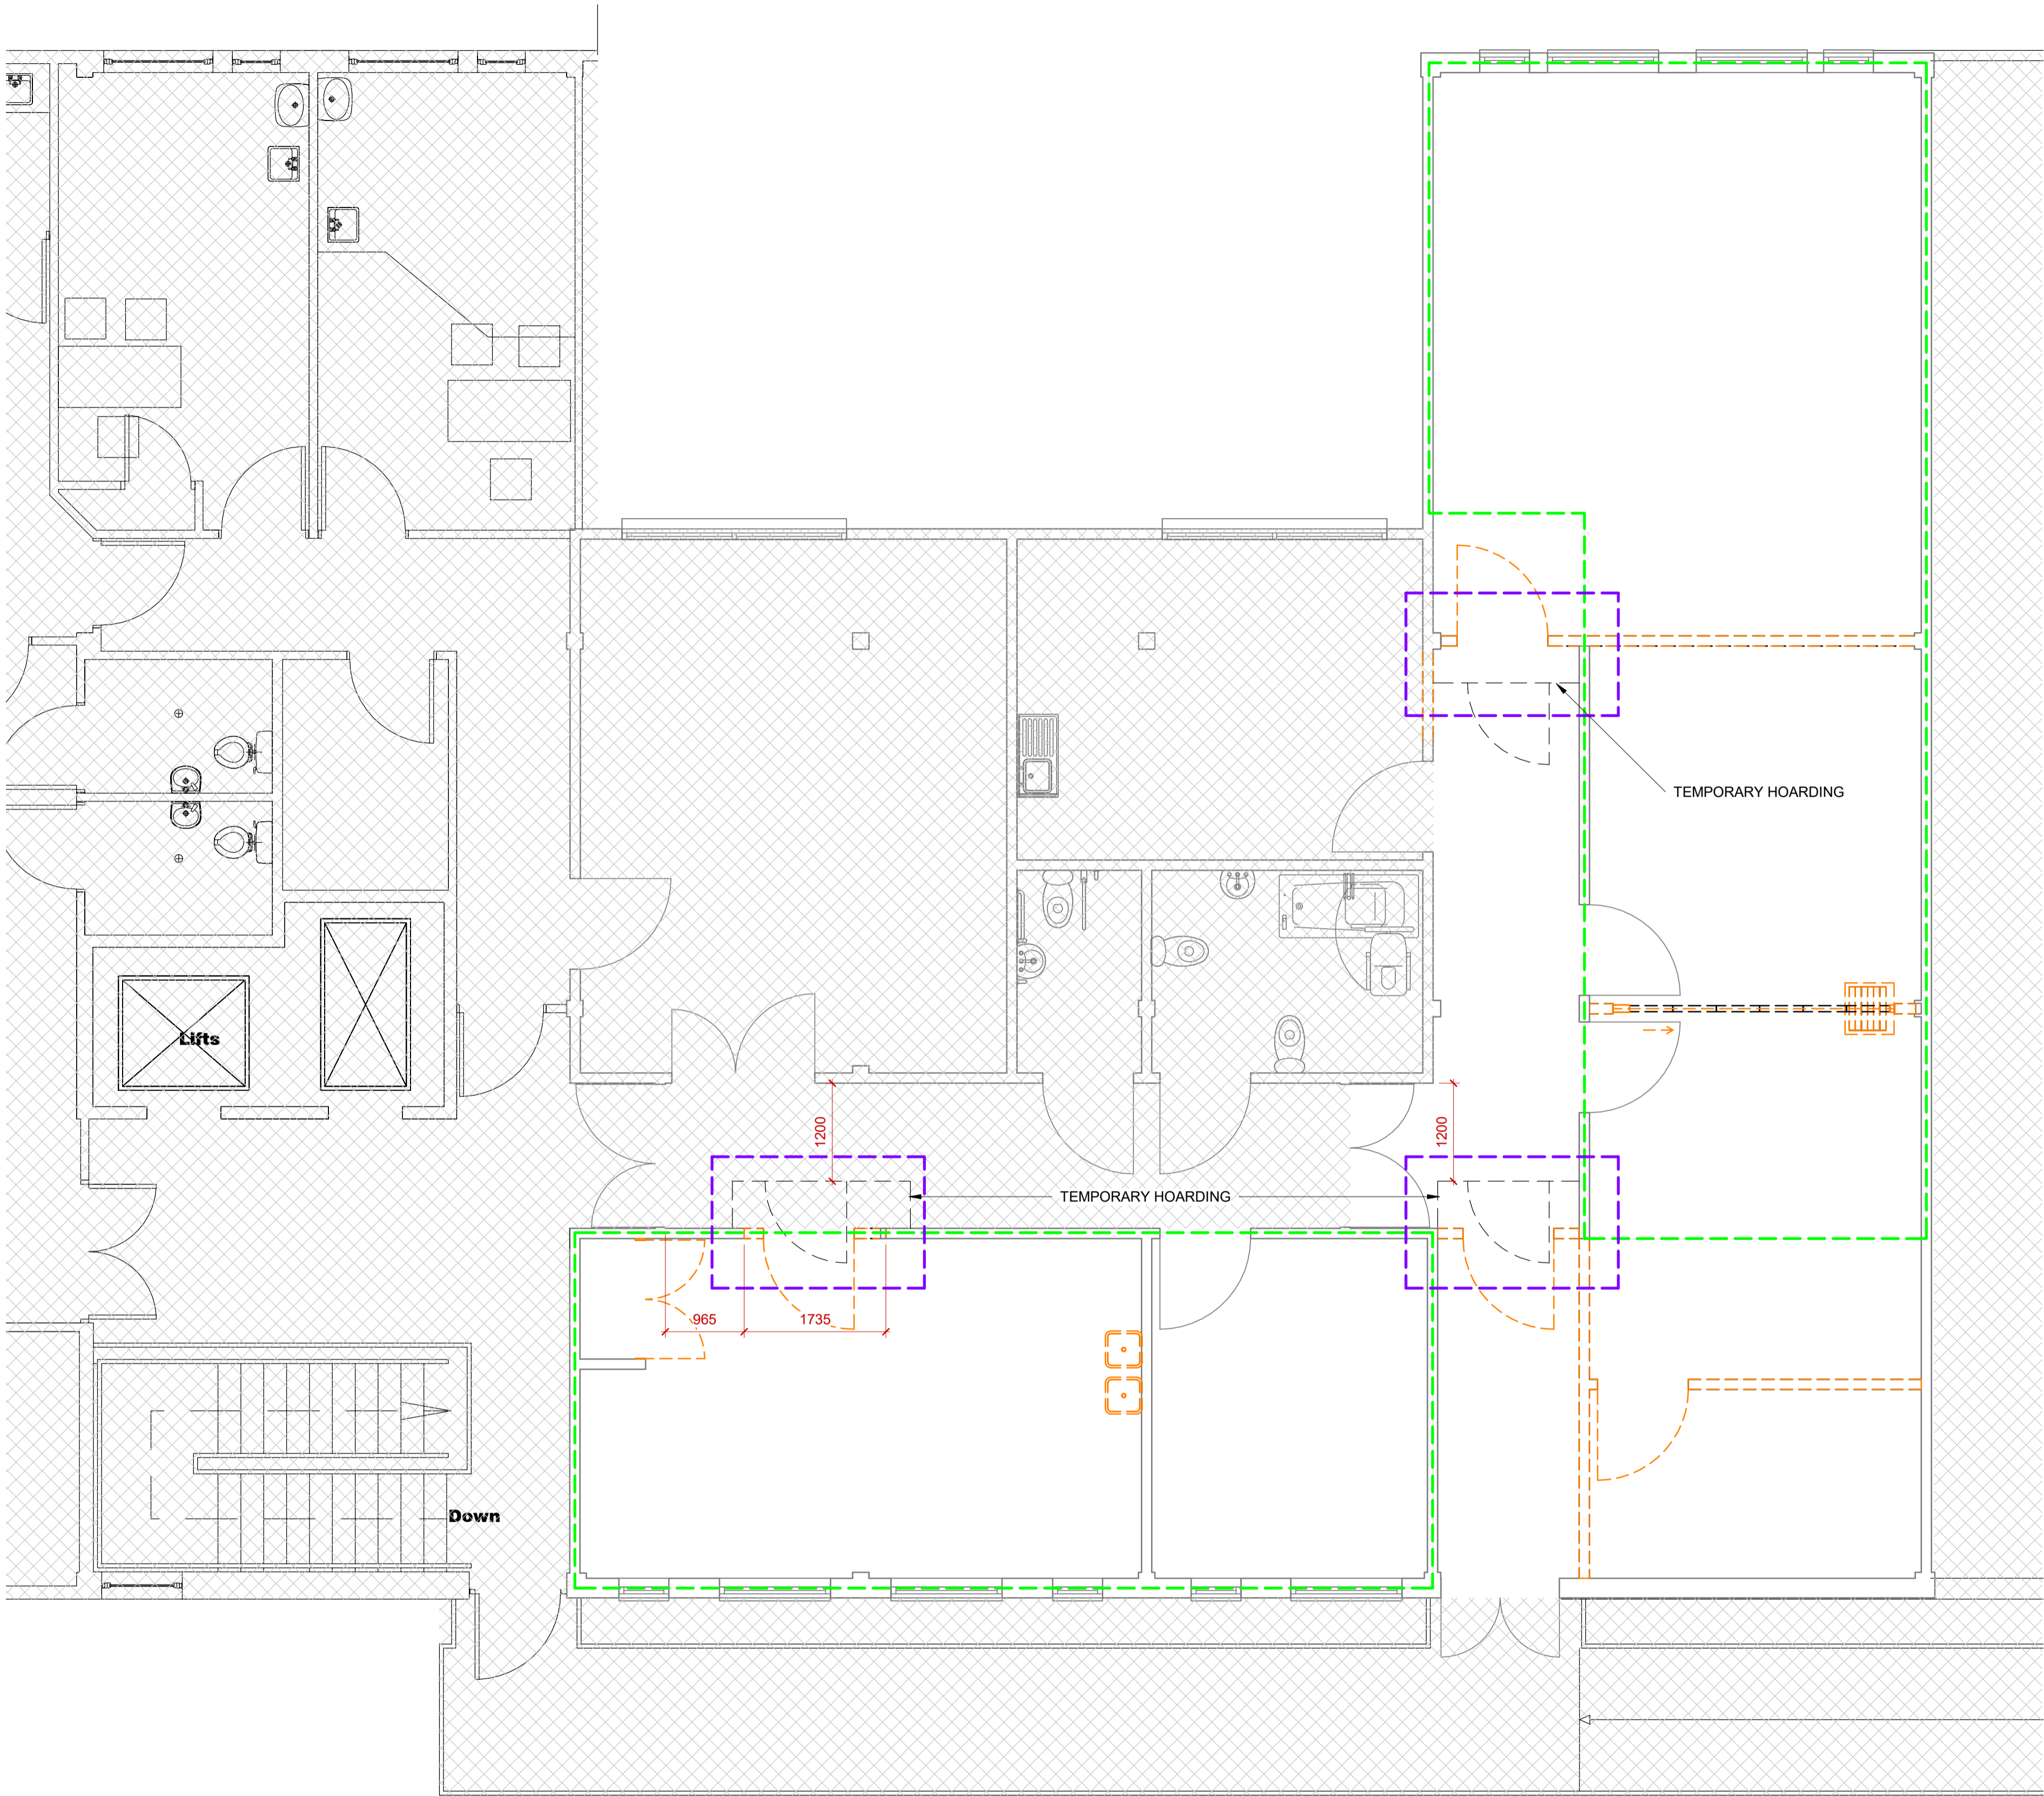


1 Level 1 -Demo
1 : 50

NO	REVISION	DATE	INT	CHK
----	----------	------	-----	-----

desM
Architects

STUDIO 106, 31 CLEVERNEVELL CLOSE, LONDON EC1R 6AT
T: 020 8060 0126 E: mail@desm.co.uk

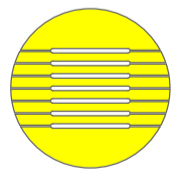

TENDER

CLIENT
Owner

JOB
1272
CHAUL END RECONFIGURATION

TITLE
Demolition Plan



VISUAL SCALE 1:50 @ A1

SCALE (@ A1)	DRAWN BY	CHECKED BY	DATE
1 : 50	YC		01/23/07
DRAWING NUMBER			REV
1272-DESM-01-ZZ-M3-A-302			T1