


Containment Legend

- FA - Fire Alarm
- GLP - General Lighting & Power
- LV - Low Voltage Submain
- COMMS - Communication & Data

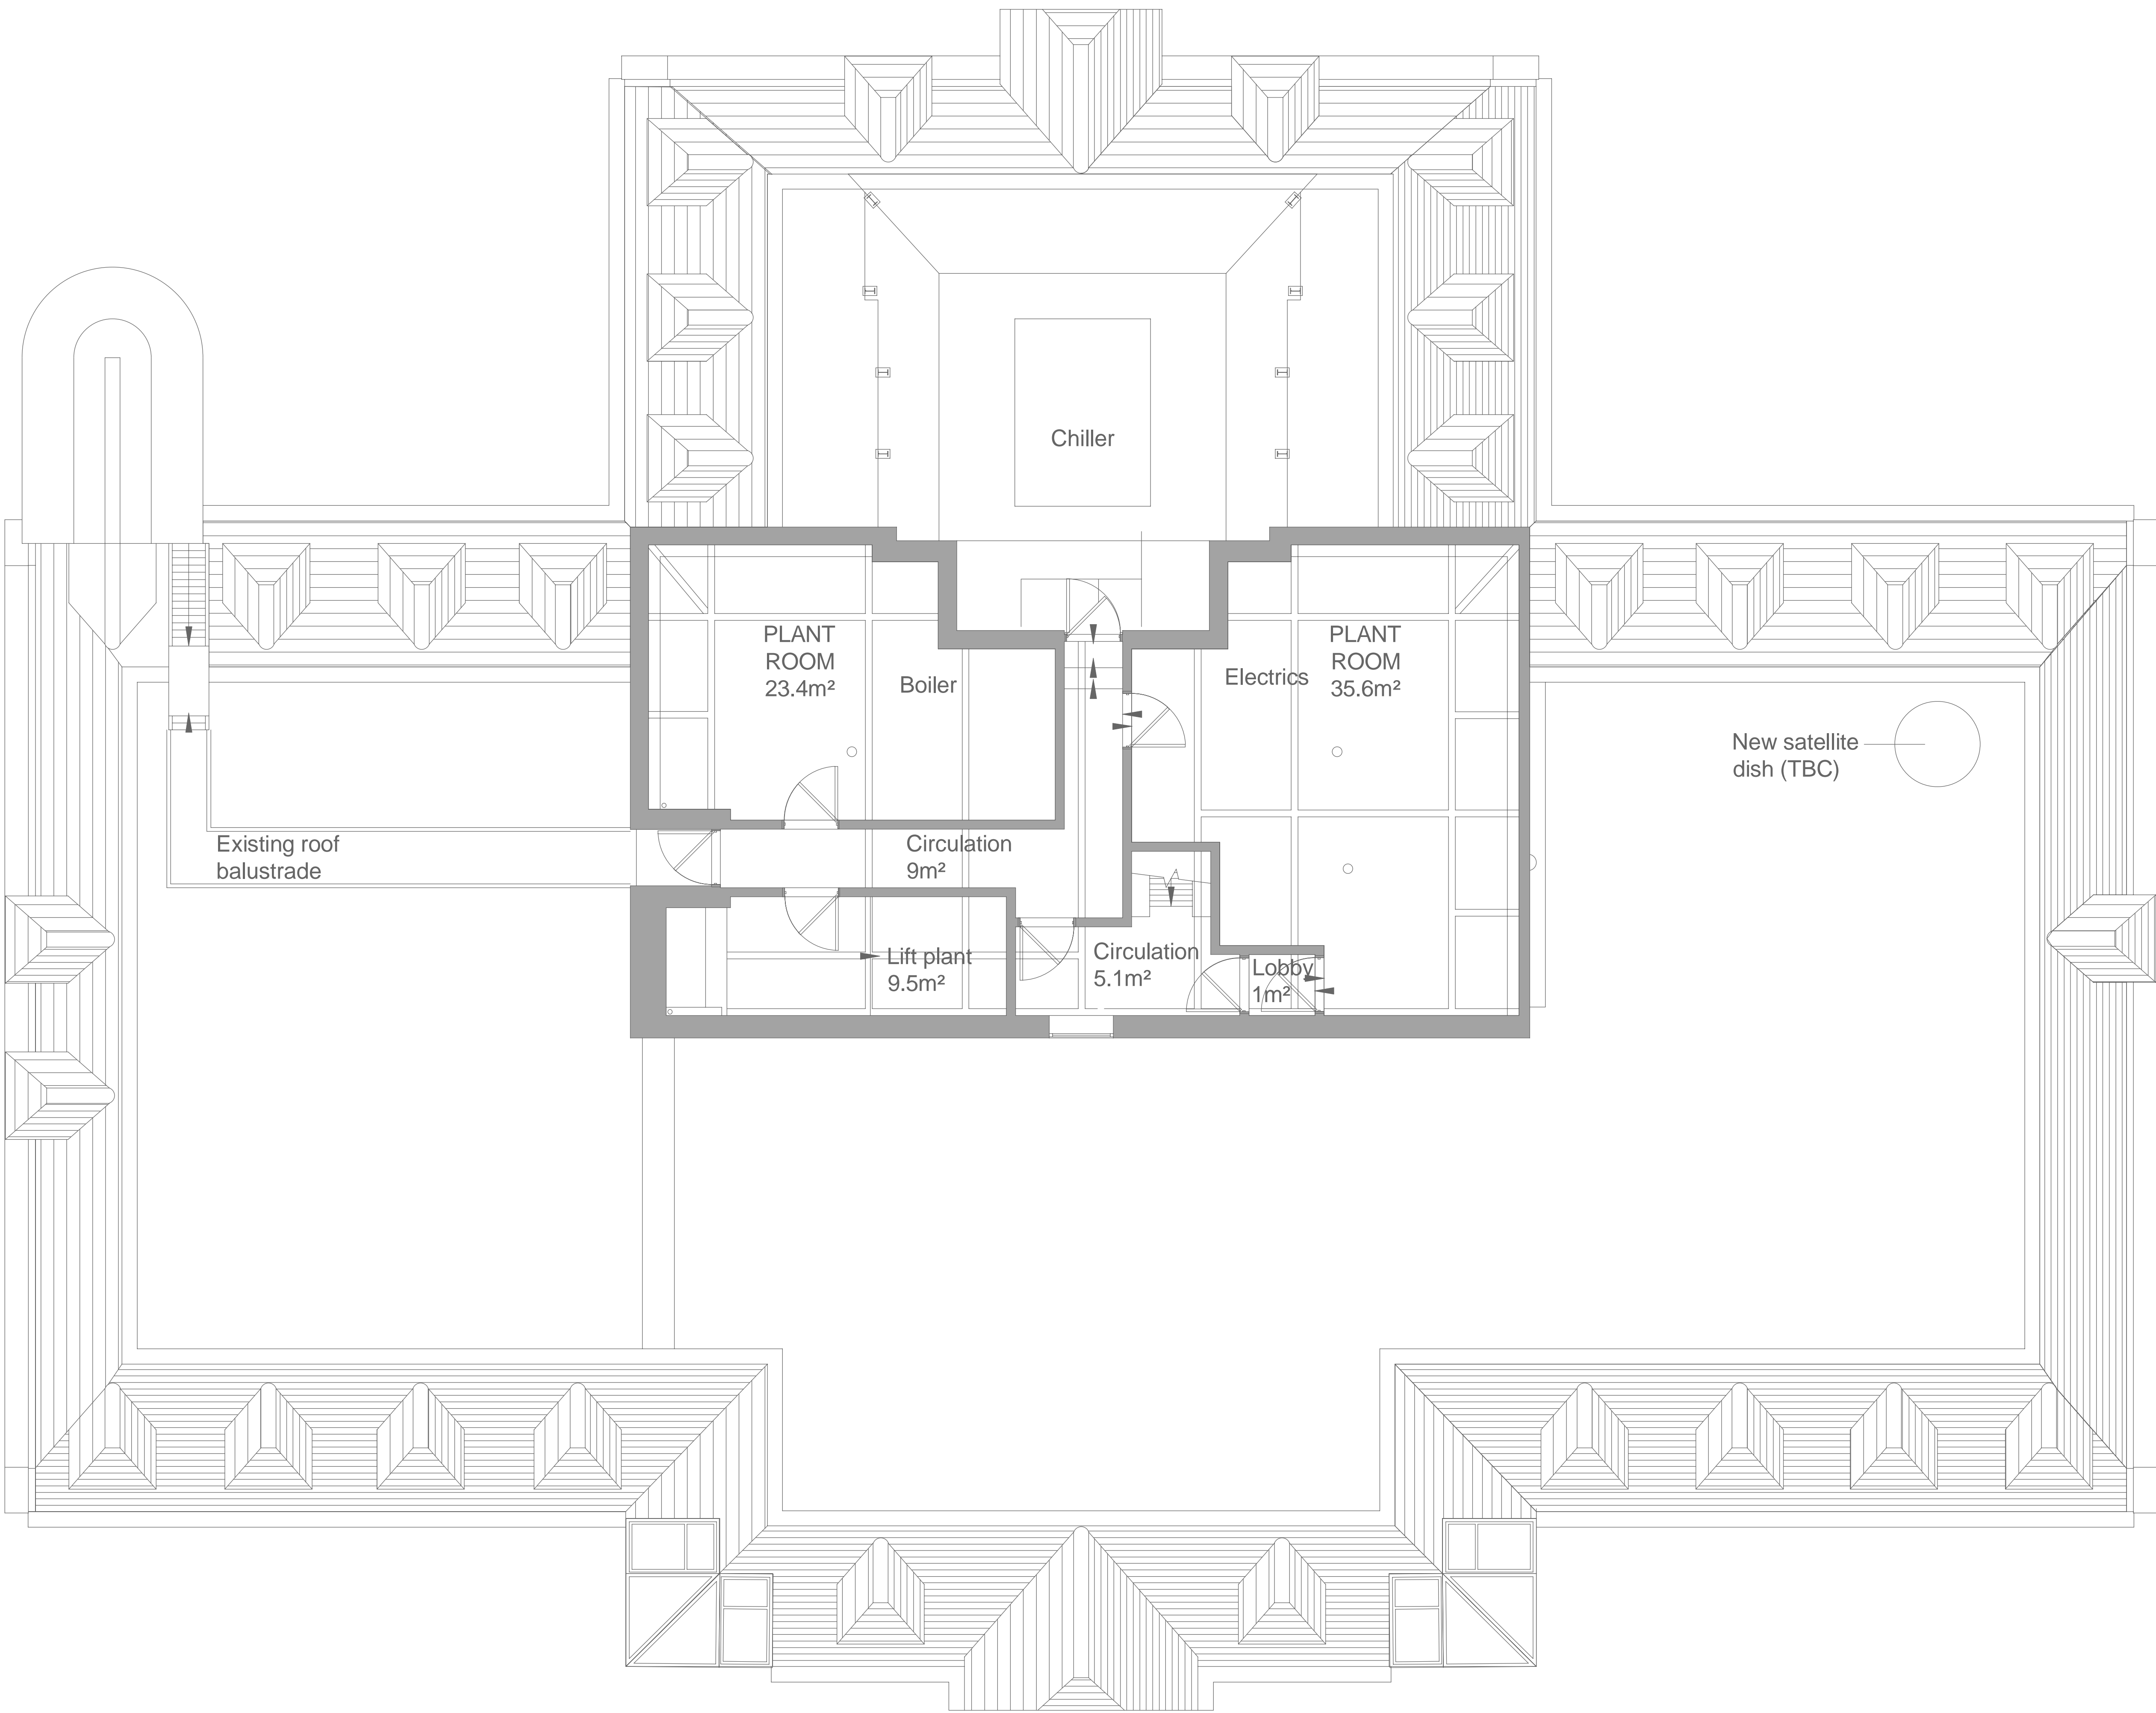

- Notes
1. THE INFORMATION SHOWN IS IN LINE WITH RIBA STAGE 3.
 2. THESE DRAWINGS SHOW ONLY THE PRIMARY CONTAINMENT. FINAL CONTAINMENT/CONDUIT DROPS NOT SHOWN. THIS IS TO BE DEVELOPED AT THE NEXT DESIGN STAGE.
 3. ALL SERVICES PENETRATIONS THROUGH FIRE RATED COMPARTMENTS SHALL BE FIRE STOPPED TO ACHIEVE A RATING EQUIVALENT TO THE COMPARTMENT AND SHALL BE DESIGNED TO ACCOMMODATE THERMAL EXPANSION.
 4. CONTAINMENT SIZES ARE INDICATIVE ONLY. TO BE FURTHER DEVELOPED AT THE NEXT DESIGN STAGE.

Issue/Revision

T1	20/05/22	Issue	ISSUED
Rev.	Date	Description	Drawn/Ag

Key Plan

Suitability Status

S0 - Initial Status

Project Number

60671544

Sheet Title

Primary Containment Layout
Roof Layout High Level

Sheet Number

WPS-ACM-00-03-DR-EL-461005

Scale: 1:50@A0 Rev: T1