


FA - Fire Alarm GLP - General Lighting & Power

LV - Low Voltage Submain

COMMS - Communication & Data

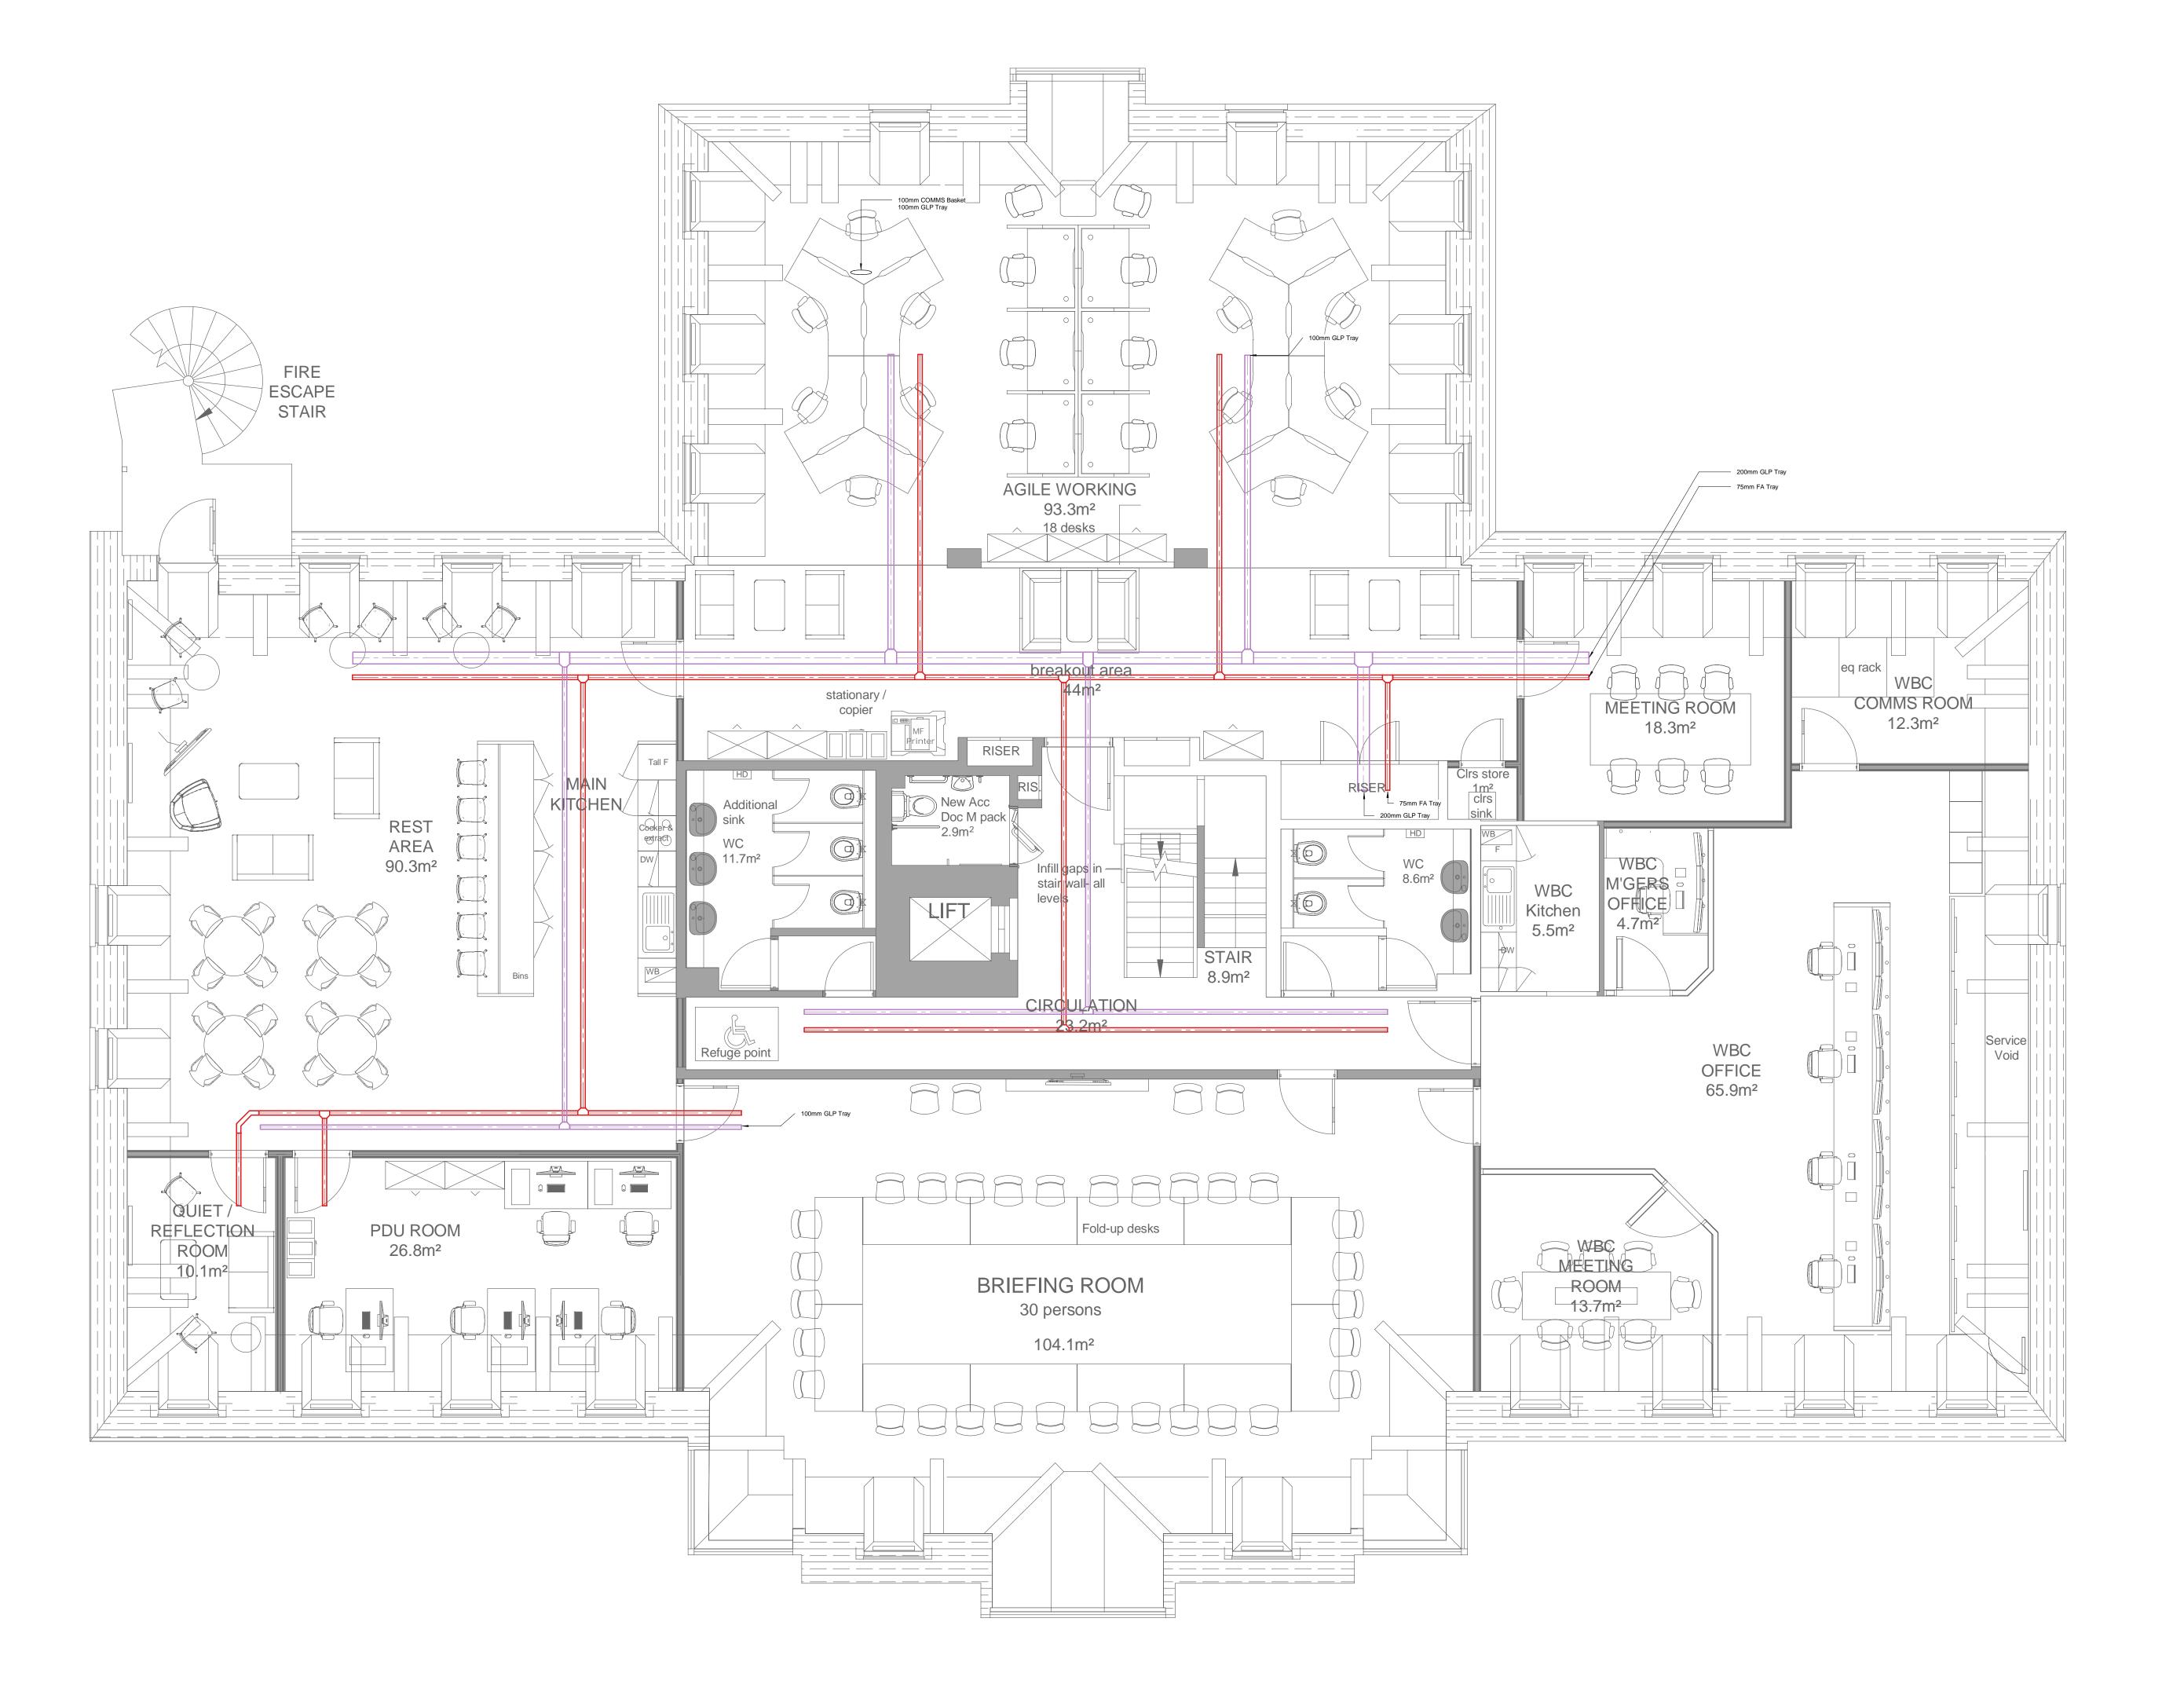

Watford Police Station Remodelling

UK & IRELAND

Hertfordshire Police and Crime Commissioner

Consultant

AECOM Aldgate Tower 2 Leman Street London E1 8FA United Kingdom Tel +44 (0) 20 7061 7000 www.aecom.com

1. THE INFORMATION SHOWN IS IN LINE WITH RIBA STAGE 3. 2. THESE DRAWINGS SHOW ONLY THE PRIMARY CONTAINMENT. FINAL CONTAINMENT/CONDUIT DROPS NOT SHOWN. THIS IS TO BE DEVELOPED AT THE NEXT DESIGN STAGE. 3. ALL SERVICES PENETRATIONS THROUGH FIRE RATED COMPARTMENTS SHALL BE FIRE STOPPED TO ACHIEVE A RATING EQUIVALENT TO THE COMPARTMENT AND SHALL BE DESIGNED TO ACCOMMODATE THERMAL EXPANSION.

4. CONTAINMENT SIZES ARE INDICATIVE ONLY, TO BE FURTHER DEVELOPED AT

THE NEXT DESIGN STAGE.

Issue/Revision

Suitability Status

S0 - Initial Status

Project Number

Primary Containment Layout Second Floor Layout High Level

Sheet Number

WPS-ACM-00-02-DR-EL-461004