






NOTE: FOR REMEDIAL WORKS TO ALL EXTERNAL RAINWATER DRAINAGE GUTTERS AND ROOF OUTLETS REFER TO ARCHITECTS SCOPE OF WORKS AND SPECIFICATION.

NOTE: THIS DRAWING INDICATES A NOTIONAL LAYOUT OF EXISTING SERVICES FROM A NON INTRUSIVE VISUAL SURVEY HOWEVER NOT EVERY PIPE AND FITTING IS INDICATED OR PIPE SIZE IDENTIFIED. THIS IS NOT FULLY COMPREHENSIVE AS EXISTING RECORD INFORMATION IS NOT AVAILABLE. THE CONTRACTOR SHALL VERIFY THE LAYOUT OF ALL EXISTING SERVICES AND SHALL MAKE A FULL RECORD OF ALL EXISTING SERVICES TO BE RETAINED AND/OR MODIFIED UNDER THIS CONTRACT. THIS INFORMATION WILL BE UTILISED BY THE CONTRACTOR FOR THE PRODUCTION OF AS INSTALLED/RECORD DRAWINGS.

NOTE: EXISTING WATER SERVICES AND DRAINAGE SERVICES TO OLD HEALTH SUITE ON GROUND FLOOR TO BE STRIPPED OUT AND SERVICES CAPPED AT MAIN RISERS LEAVING NO DEAD LEGS.

NEW 1000A FLOOR DRAIN FOR PROPOSED CAR WASH BAY. OUTLET TO SUIT EXISTING CAR PARK FINISHES AND WATER PROOFING. EXISTING FINISHES DEPTHS TO BE VERIFIED BY CONTRACTOR PRIOR TO ORDER.

NEW 22MM DIA CAT 5 WATER SUPPLY FB TO SERVE STANDPIPE FOR FUTURE CAR WASH BAY. AS ARROW VALVES MODEL: 'SPITIG' OR SIMILAR AND APPROVED. PIPEWORK TO BE PROTECTED AGAINST RISK OF FREEZING BY ELECTRICAL TRACE HEATING.

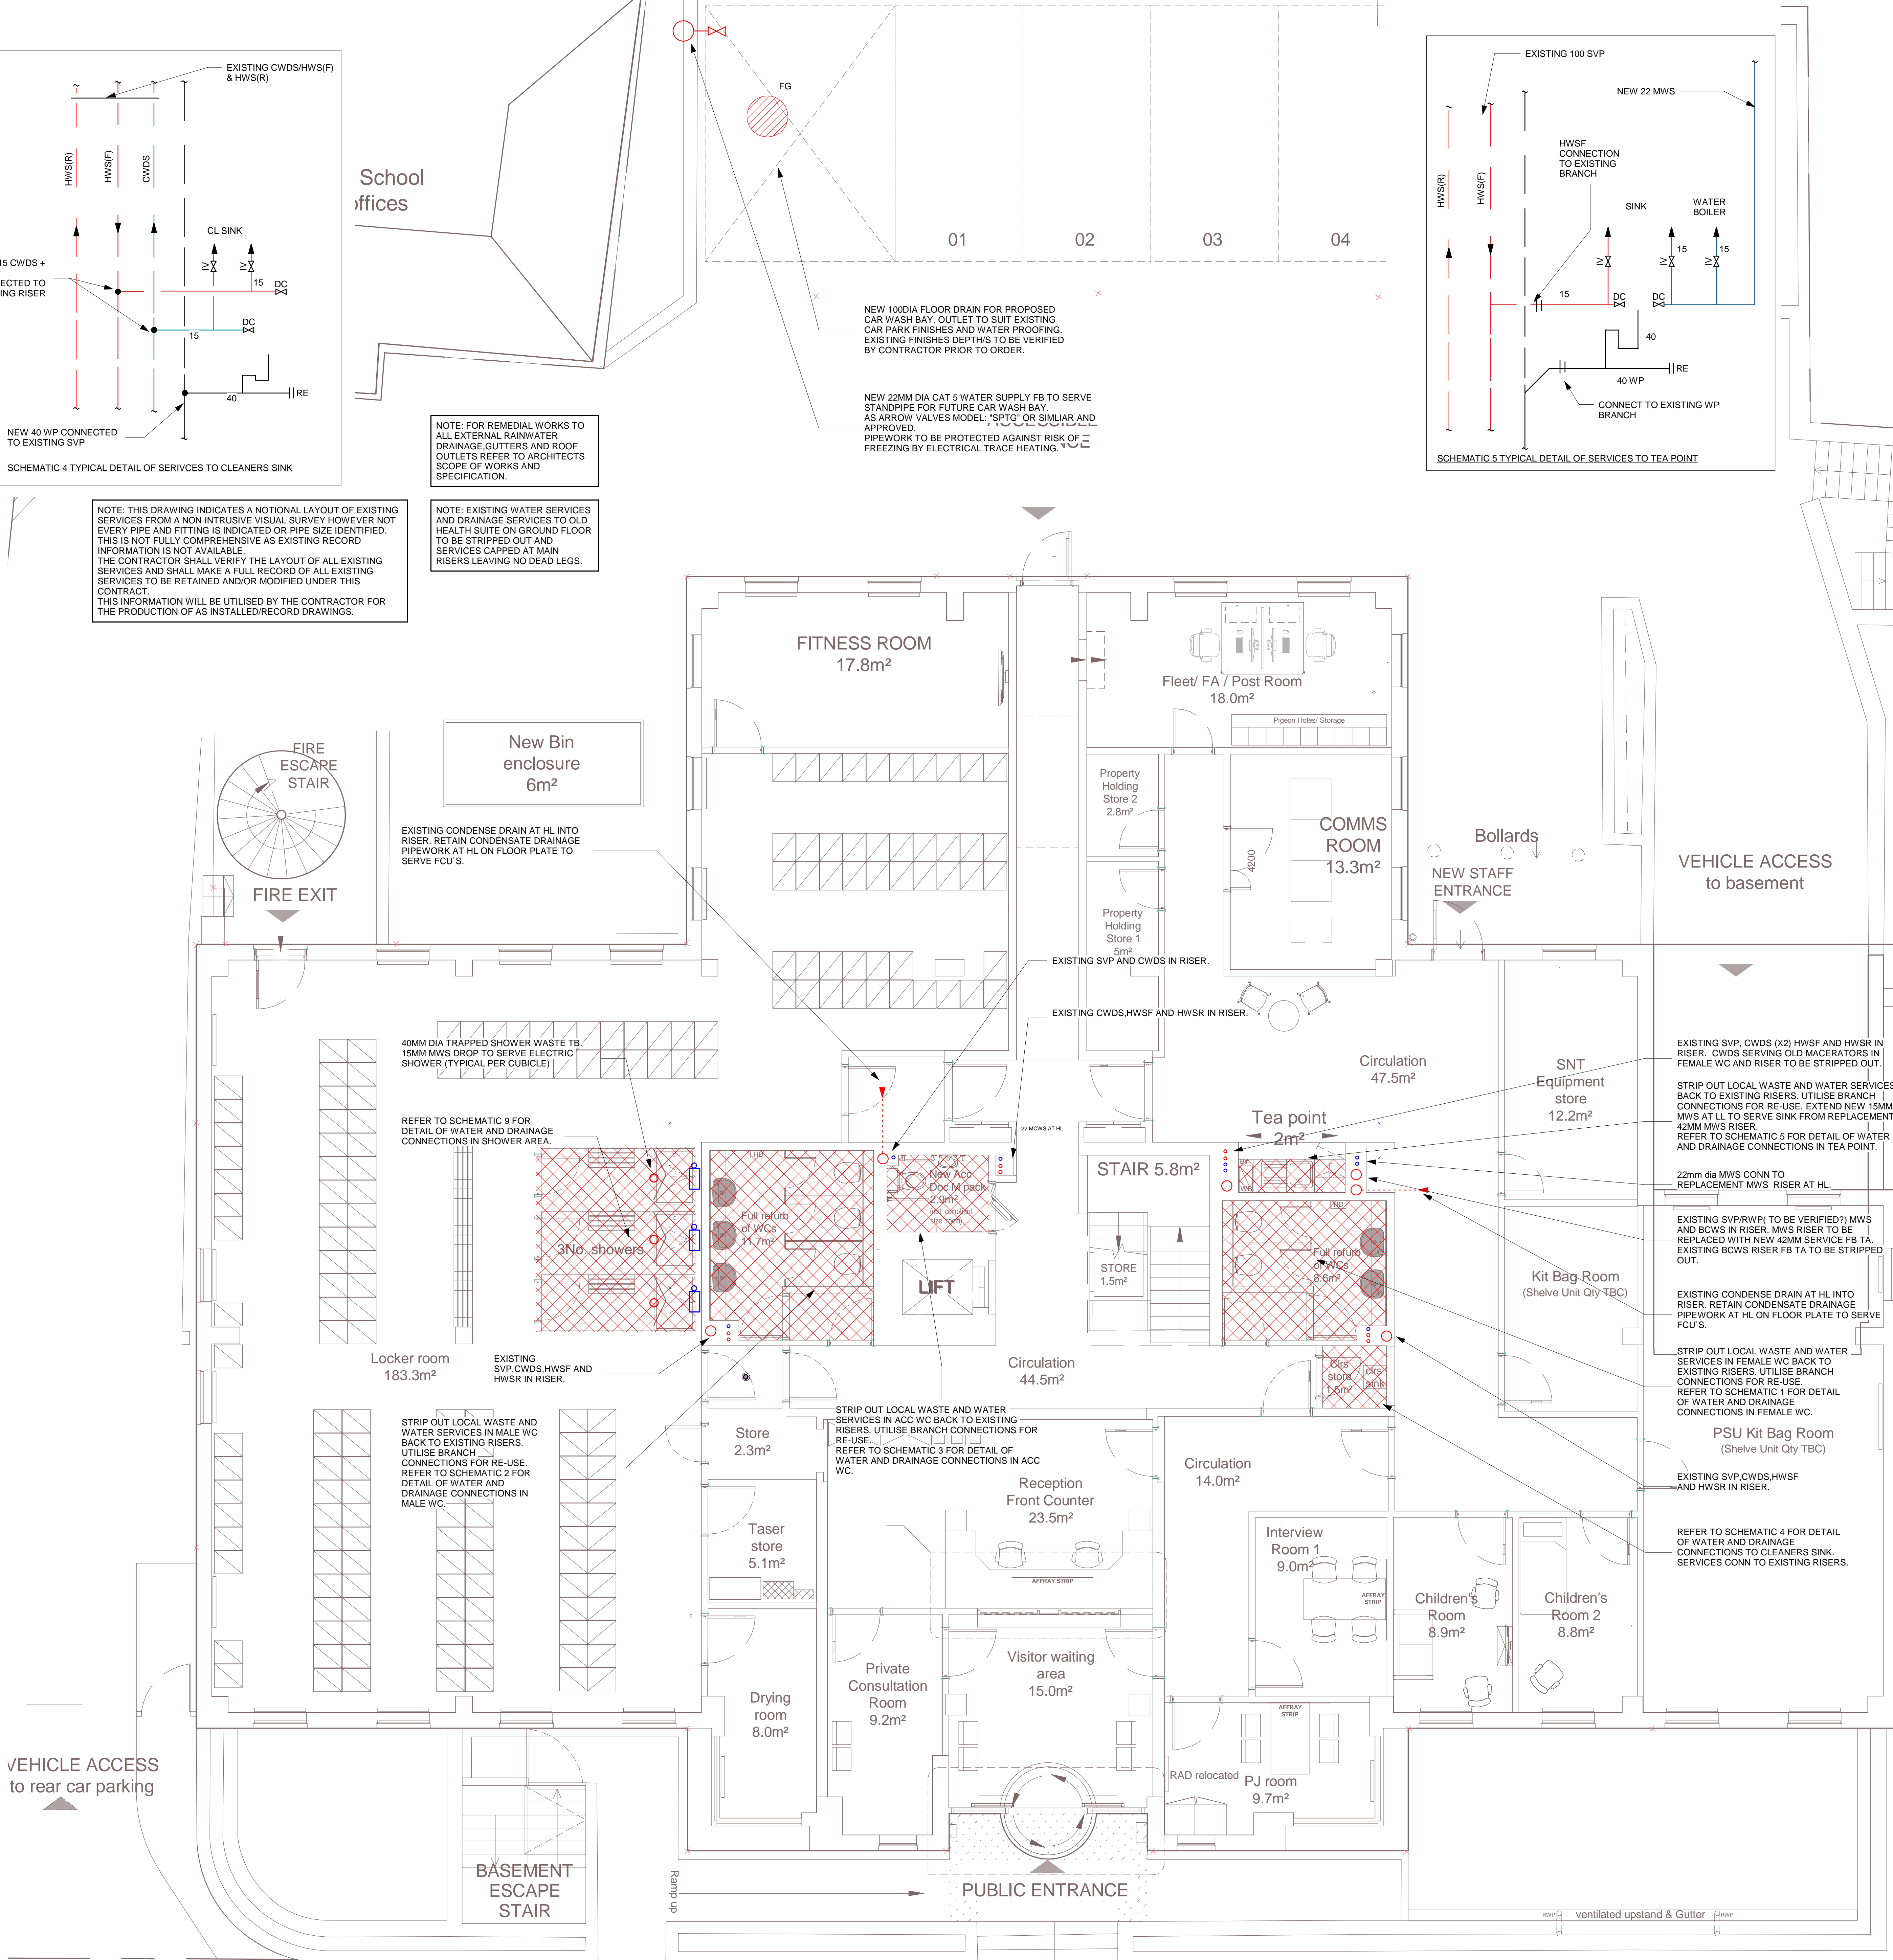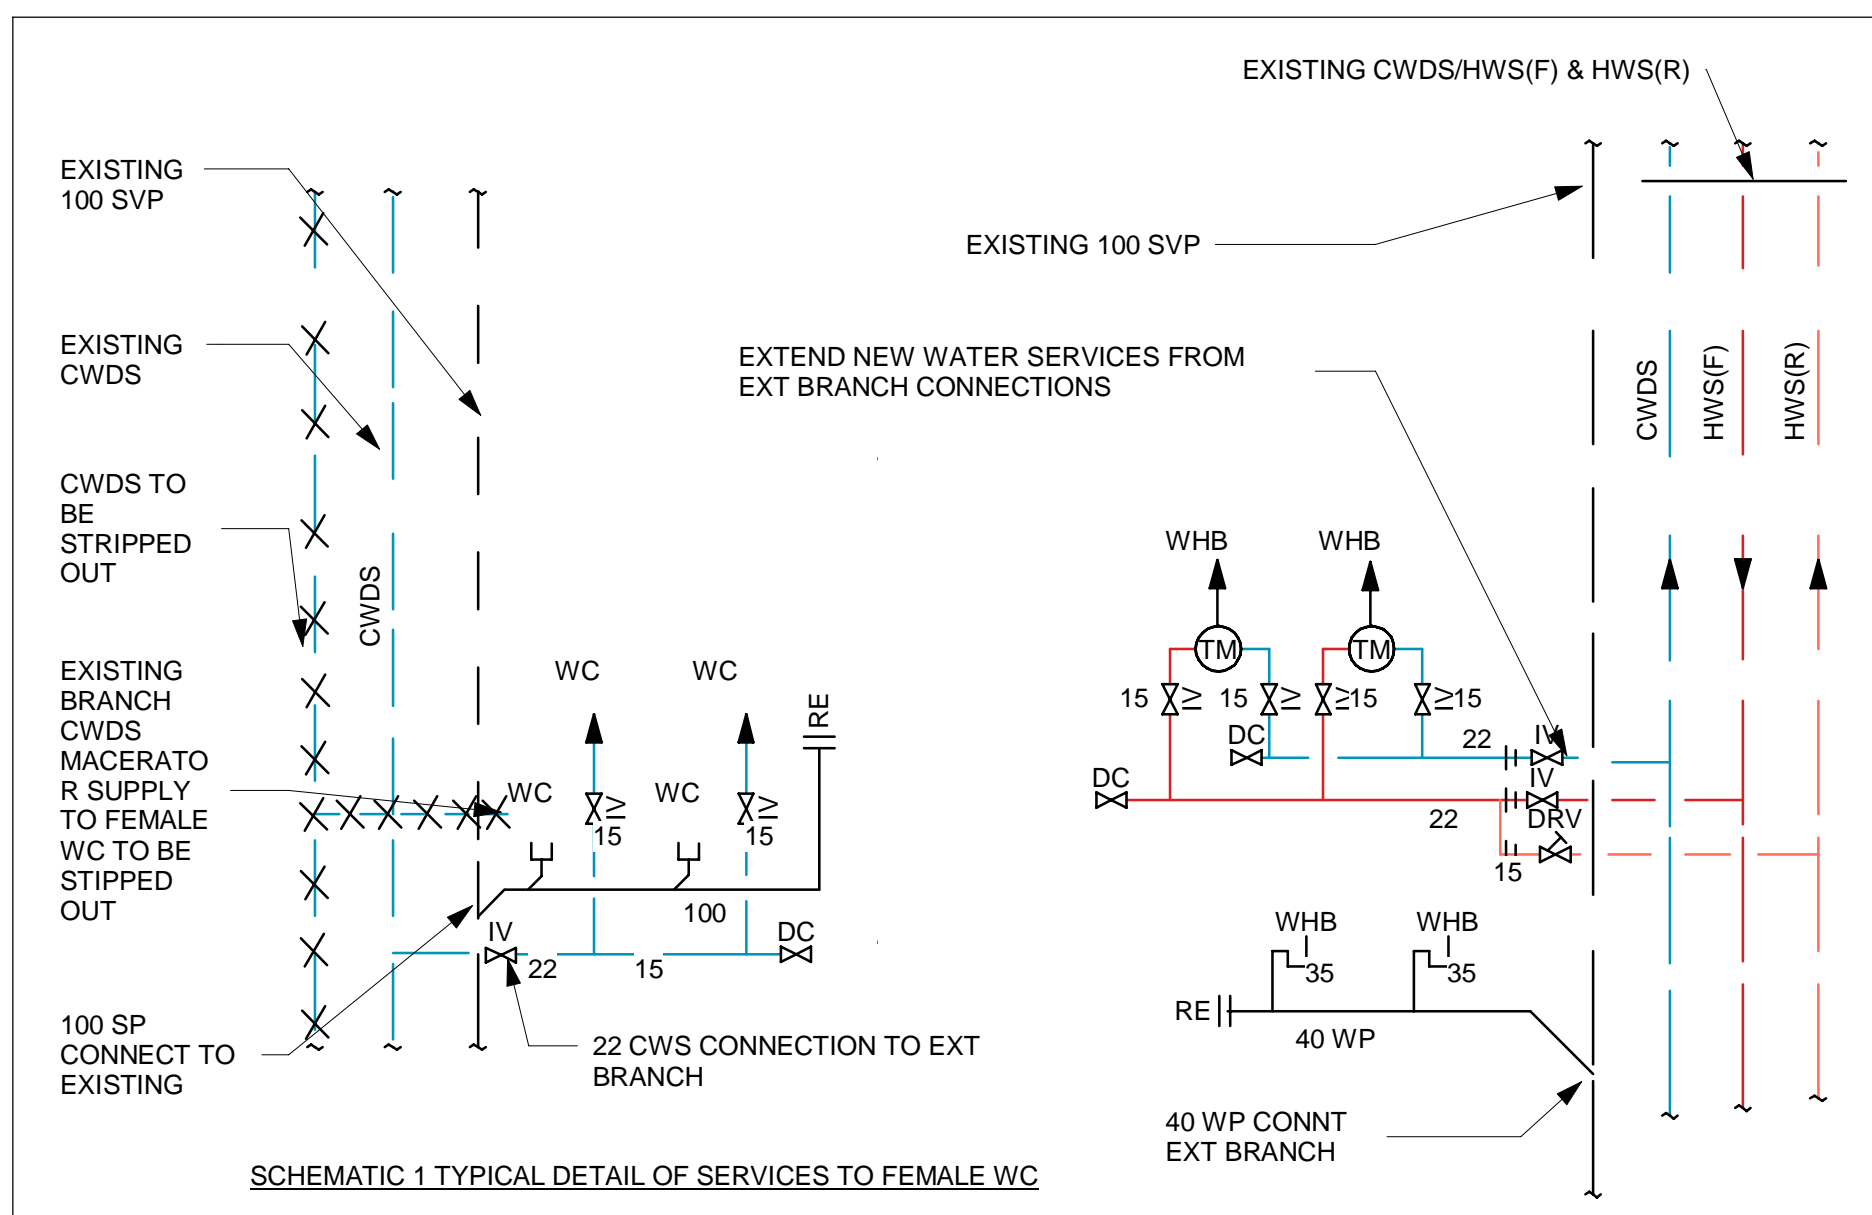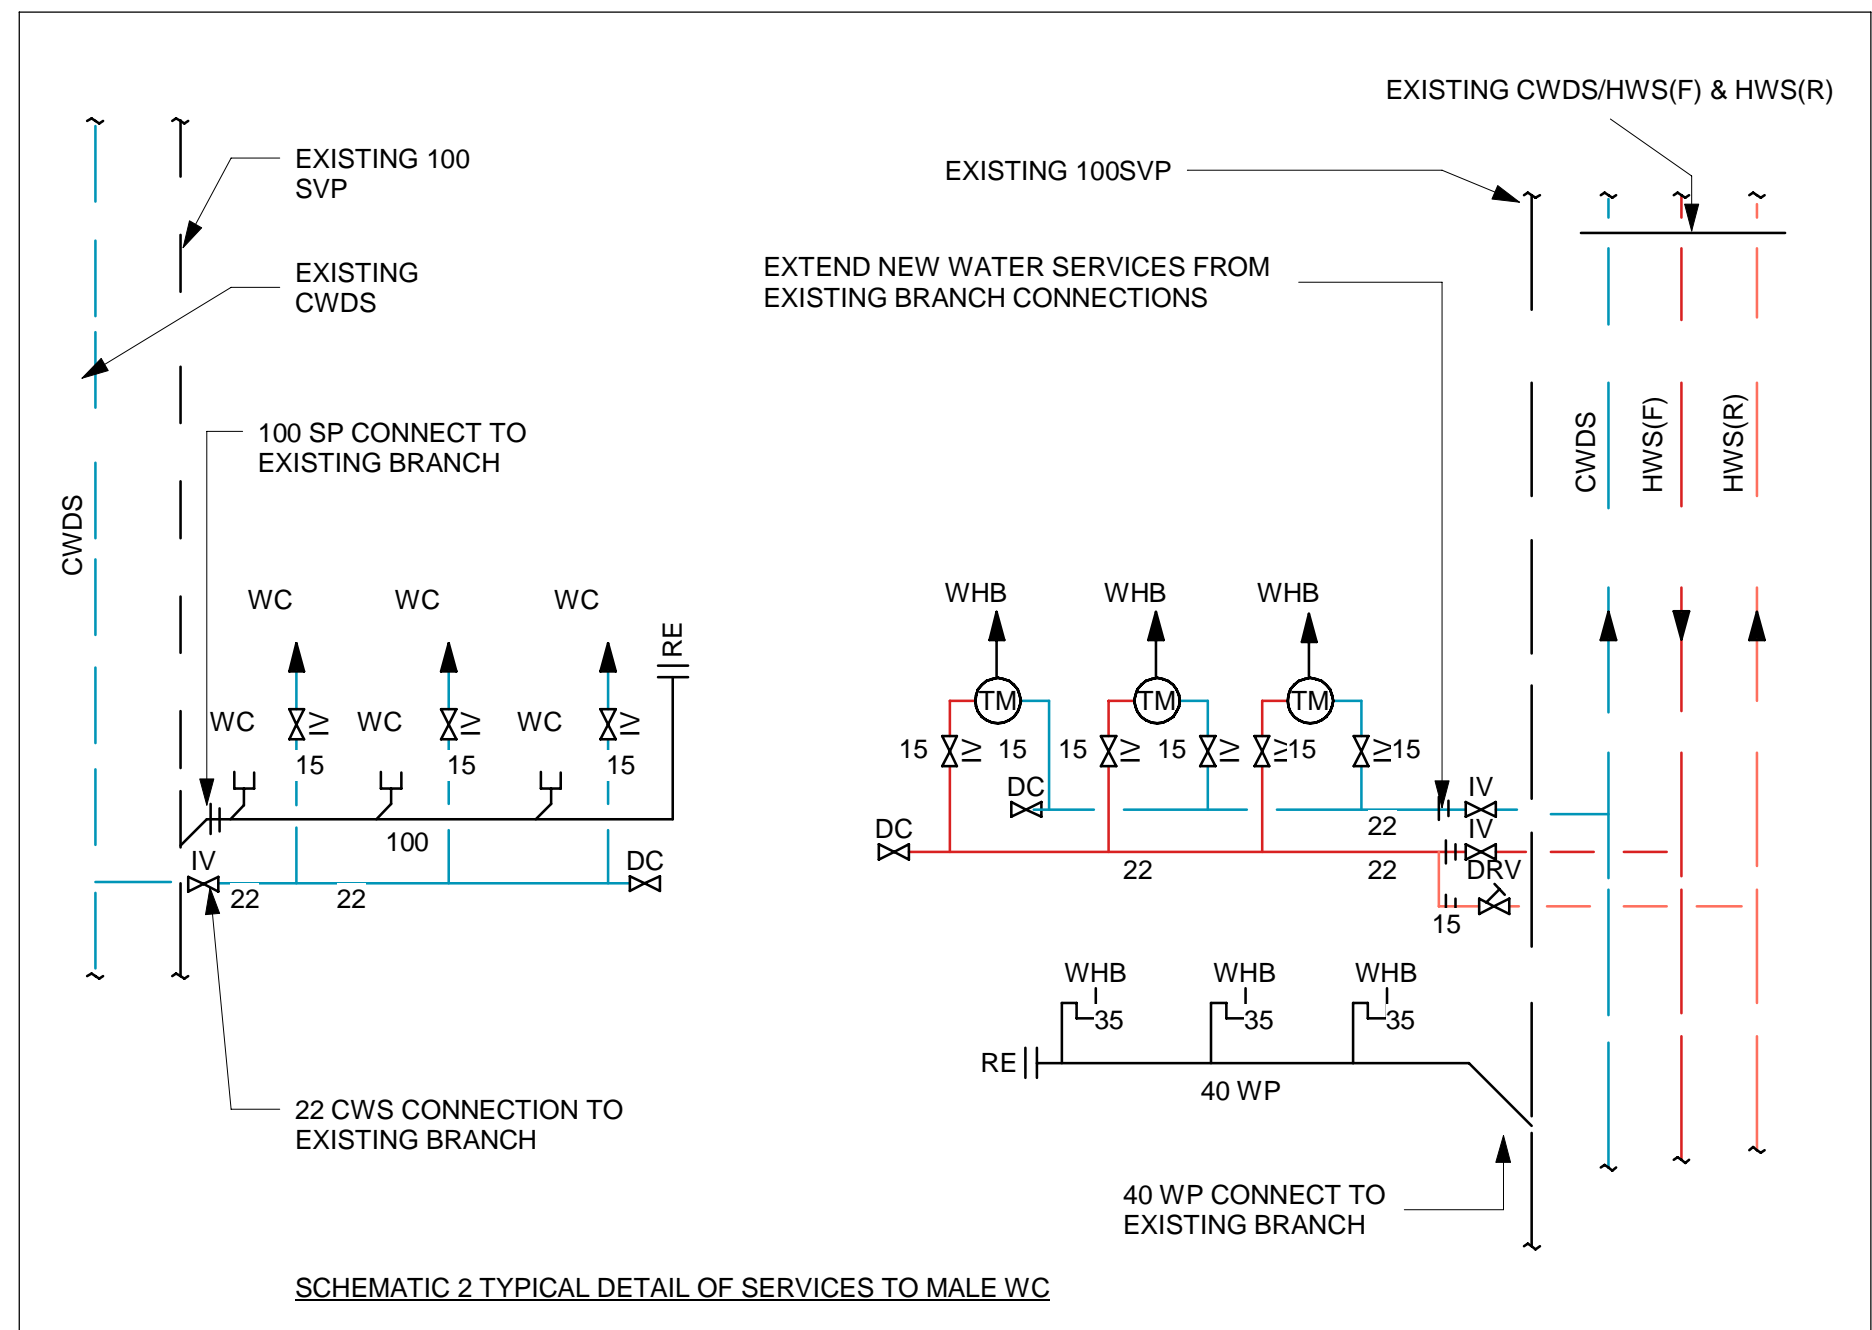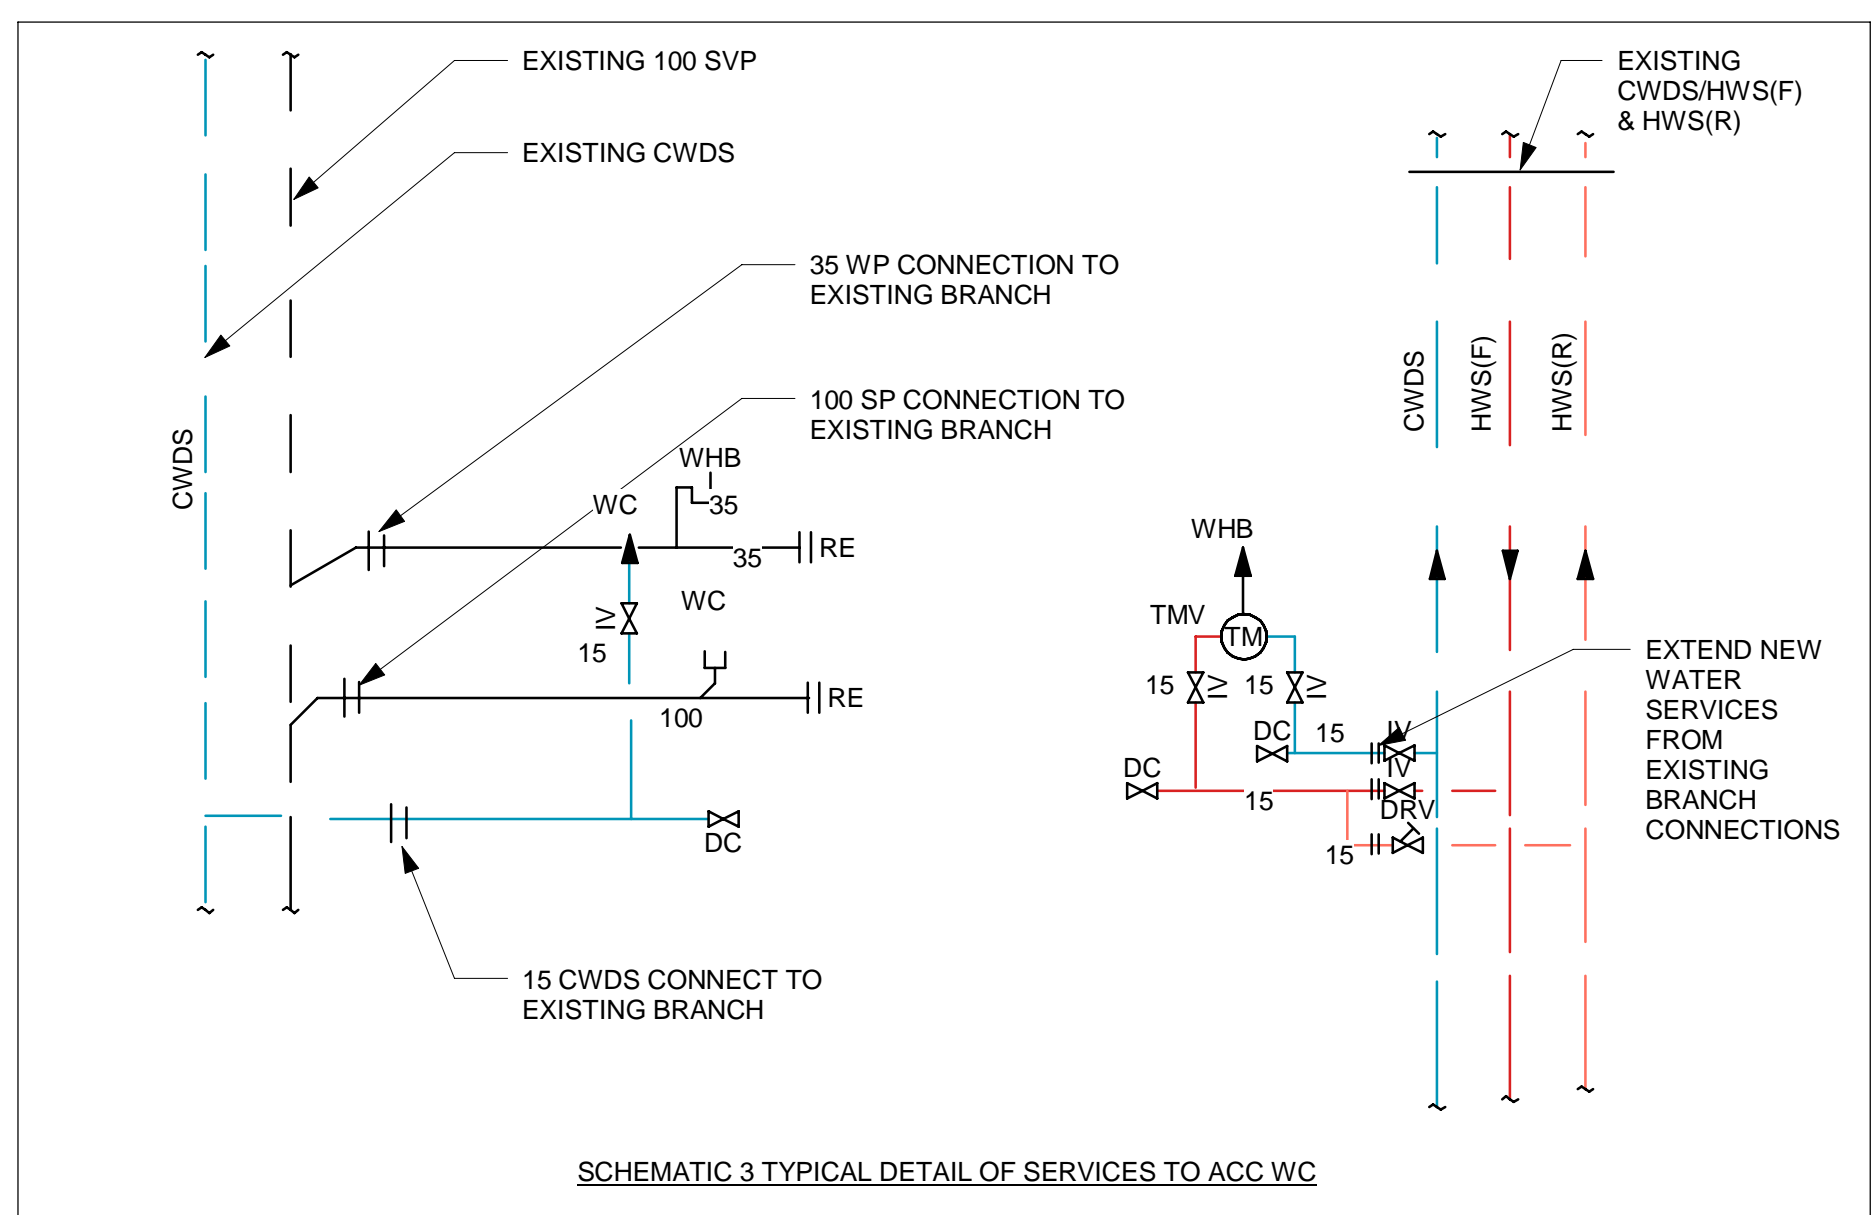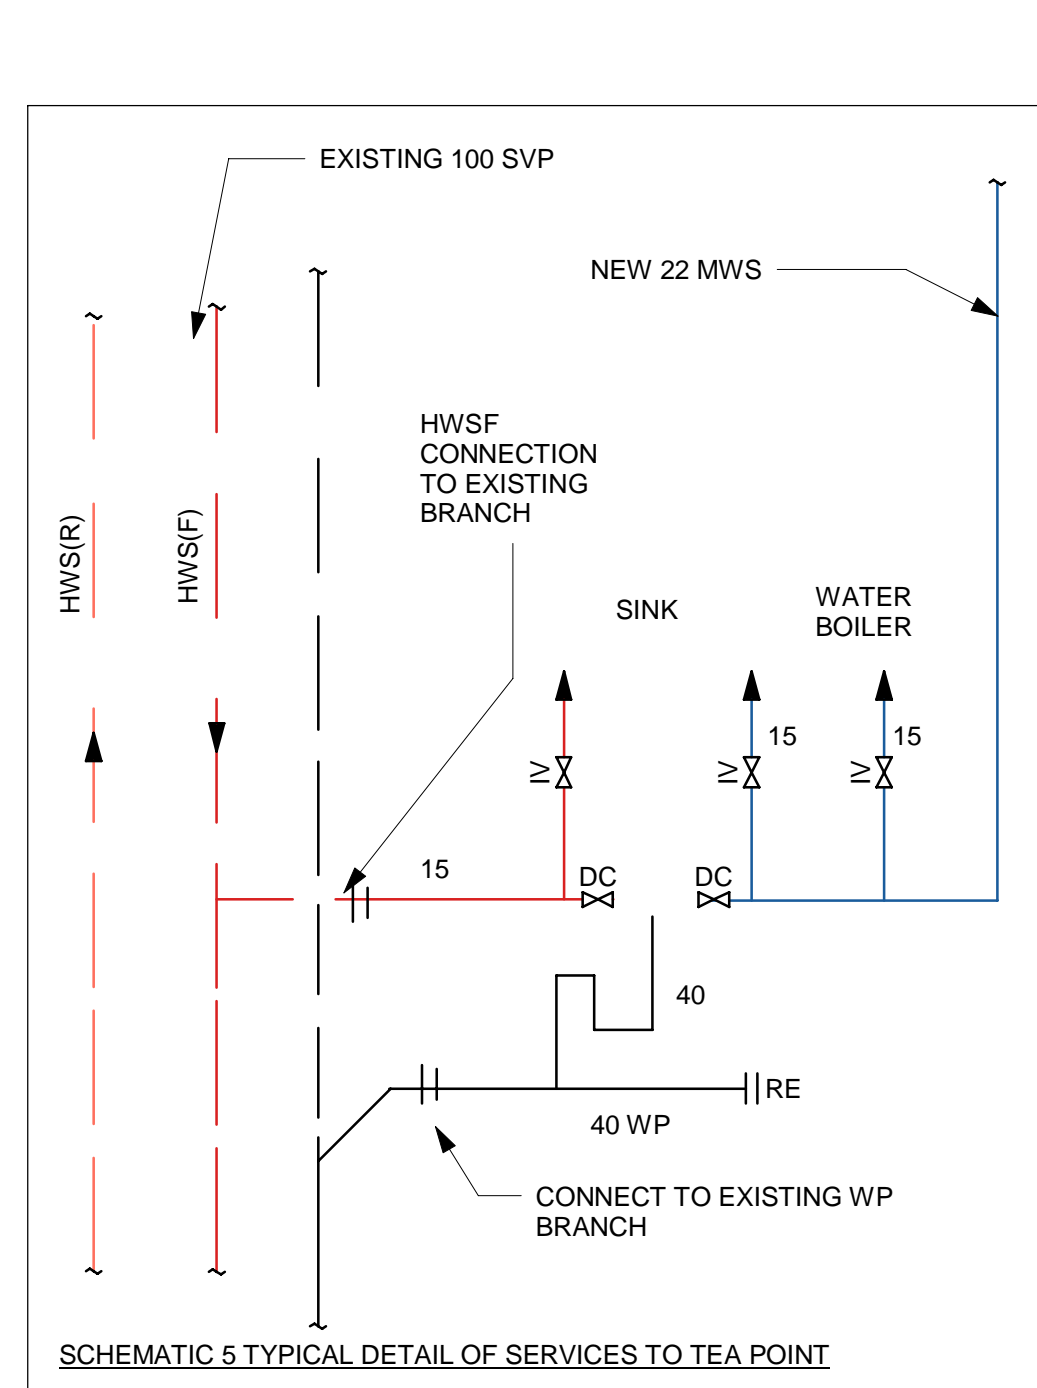

1. THIS DRAWING IS TO BE READ FOR SERVICES INFORMATION ONLY. THIS DRAWING IS NOT TO BE USED FOR ANY OTHER PURPOSES.
2. THIS DRAWING IS TO BE READ FULLY IN CONJUNCTION WITH ALL EXISTING RECORDS, DRAWINGS AND SPECIFICATIONS. THE CONTRACTOR SHALL VERIFY THE LAYOUT OF ALL EXISTING SERVICES AND SHALL MAKE A FULL RECORD OF ALL EXISTING SERVICES TO BE RETAINED AND/OR MODIFIED UNDER THIS CONTRACT. THIS INFORMATION WILL BE UTILISED BY THE CONTRACTOR FOR THE PRODUCTION OF AS INSTALLED/RECORD DRAWINGS.
3. THE CONTRACTOR SHALL VERIFY THE LAYOUT OF ALL EXISTING SERVICES AND SHALL MAKE A FULL RECORD OF ALL EXISTING SERVICES TO BE RETAINED AND/OR MODIFIED UNDER THIS CONTRACT. THIS INFORMATION WILL BE UTILISED BY THE CONTRACTOR FOR THE PRODUCTION OF AS INSTALLED/RECORD DRAWINGS.
- SVP - SOIL VENT PIPE
- RWP - RAINWATER PIPE
- FWD - Foul Water Drain
- SWD - SURFACE WATER DRAIN
- WP - WASTE PIPE
- RE - ROOFING EYE
- FG - FLOOR GULLY
- BCWS - BOOSTED COLD WATER SERVICE
- CWS - COLD WATER DOWN SERVICE
- HWSF - HOT WATER SERVICES FLOW
- HWSR - HOT WATER SERVICES RETURN
- MWS - MAINS WATER SERVICE
- IV - ISOLATING VALVE
- TMV - THERMOSTATIC MIXING VALVE
- DOC - DRAIN OFF COCK
- PRV - PRESSURE REDUCING VALVE
- BV - BALL VALVE
- SV - SOLENOID VALVE
- DRV - DOUBLE REGULATING VALVE
- HL - HIGH LEVEL
- LL - LOW LEVEL
- FA - FROM ABOVE
- TB - TO BELOW
- FB - FROM BELOW
- TA - TO ABOVE
- DENOTES PIPE TO BE STRIPPED OUT

T1	23/06/22	Tender Issue	DRL/HRD
T2	10/06/22	2nd Tender Issue	DRL/HRD
Rev	1	Issue	DR/CD/WR