



Proposed Toilets Elevation (A)
Scale 1:20

Proposed Toilets Elevation (B)
Scale 1:20

Proposed Toilets Elevation (C)
Scale 1:20

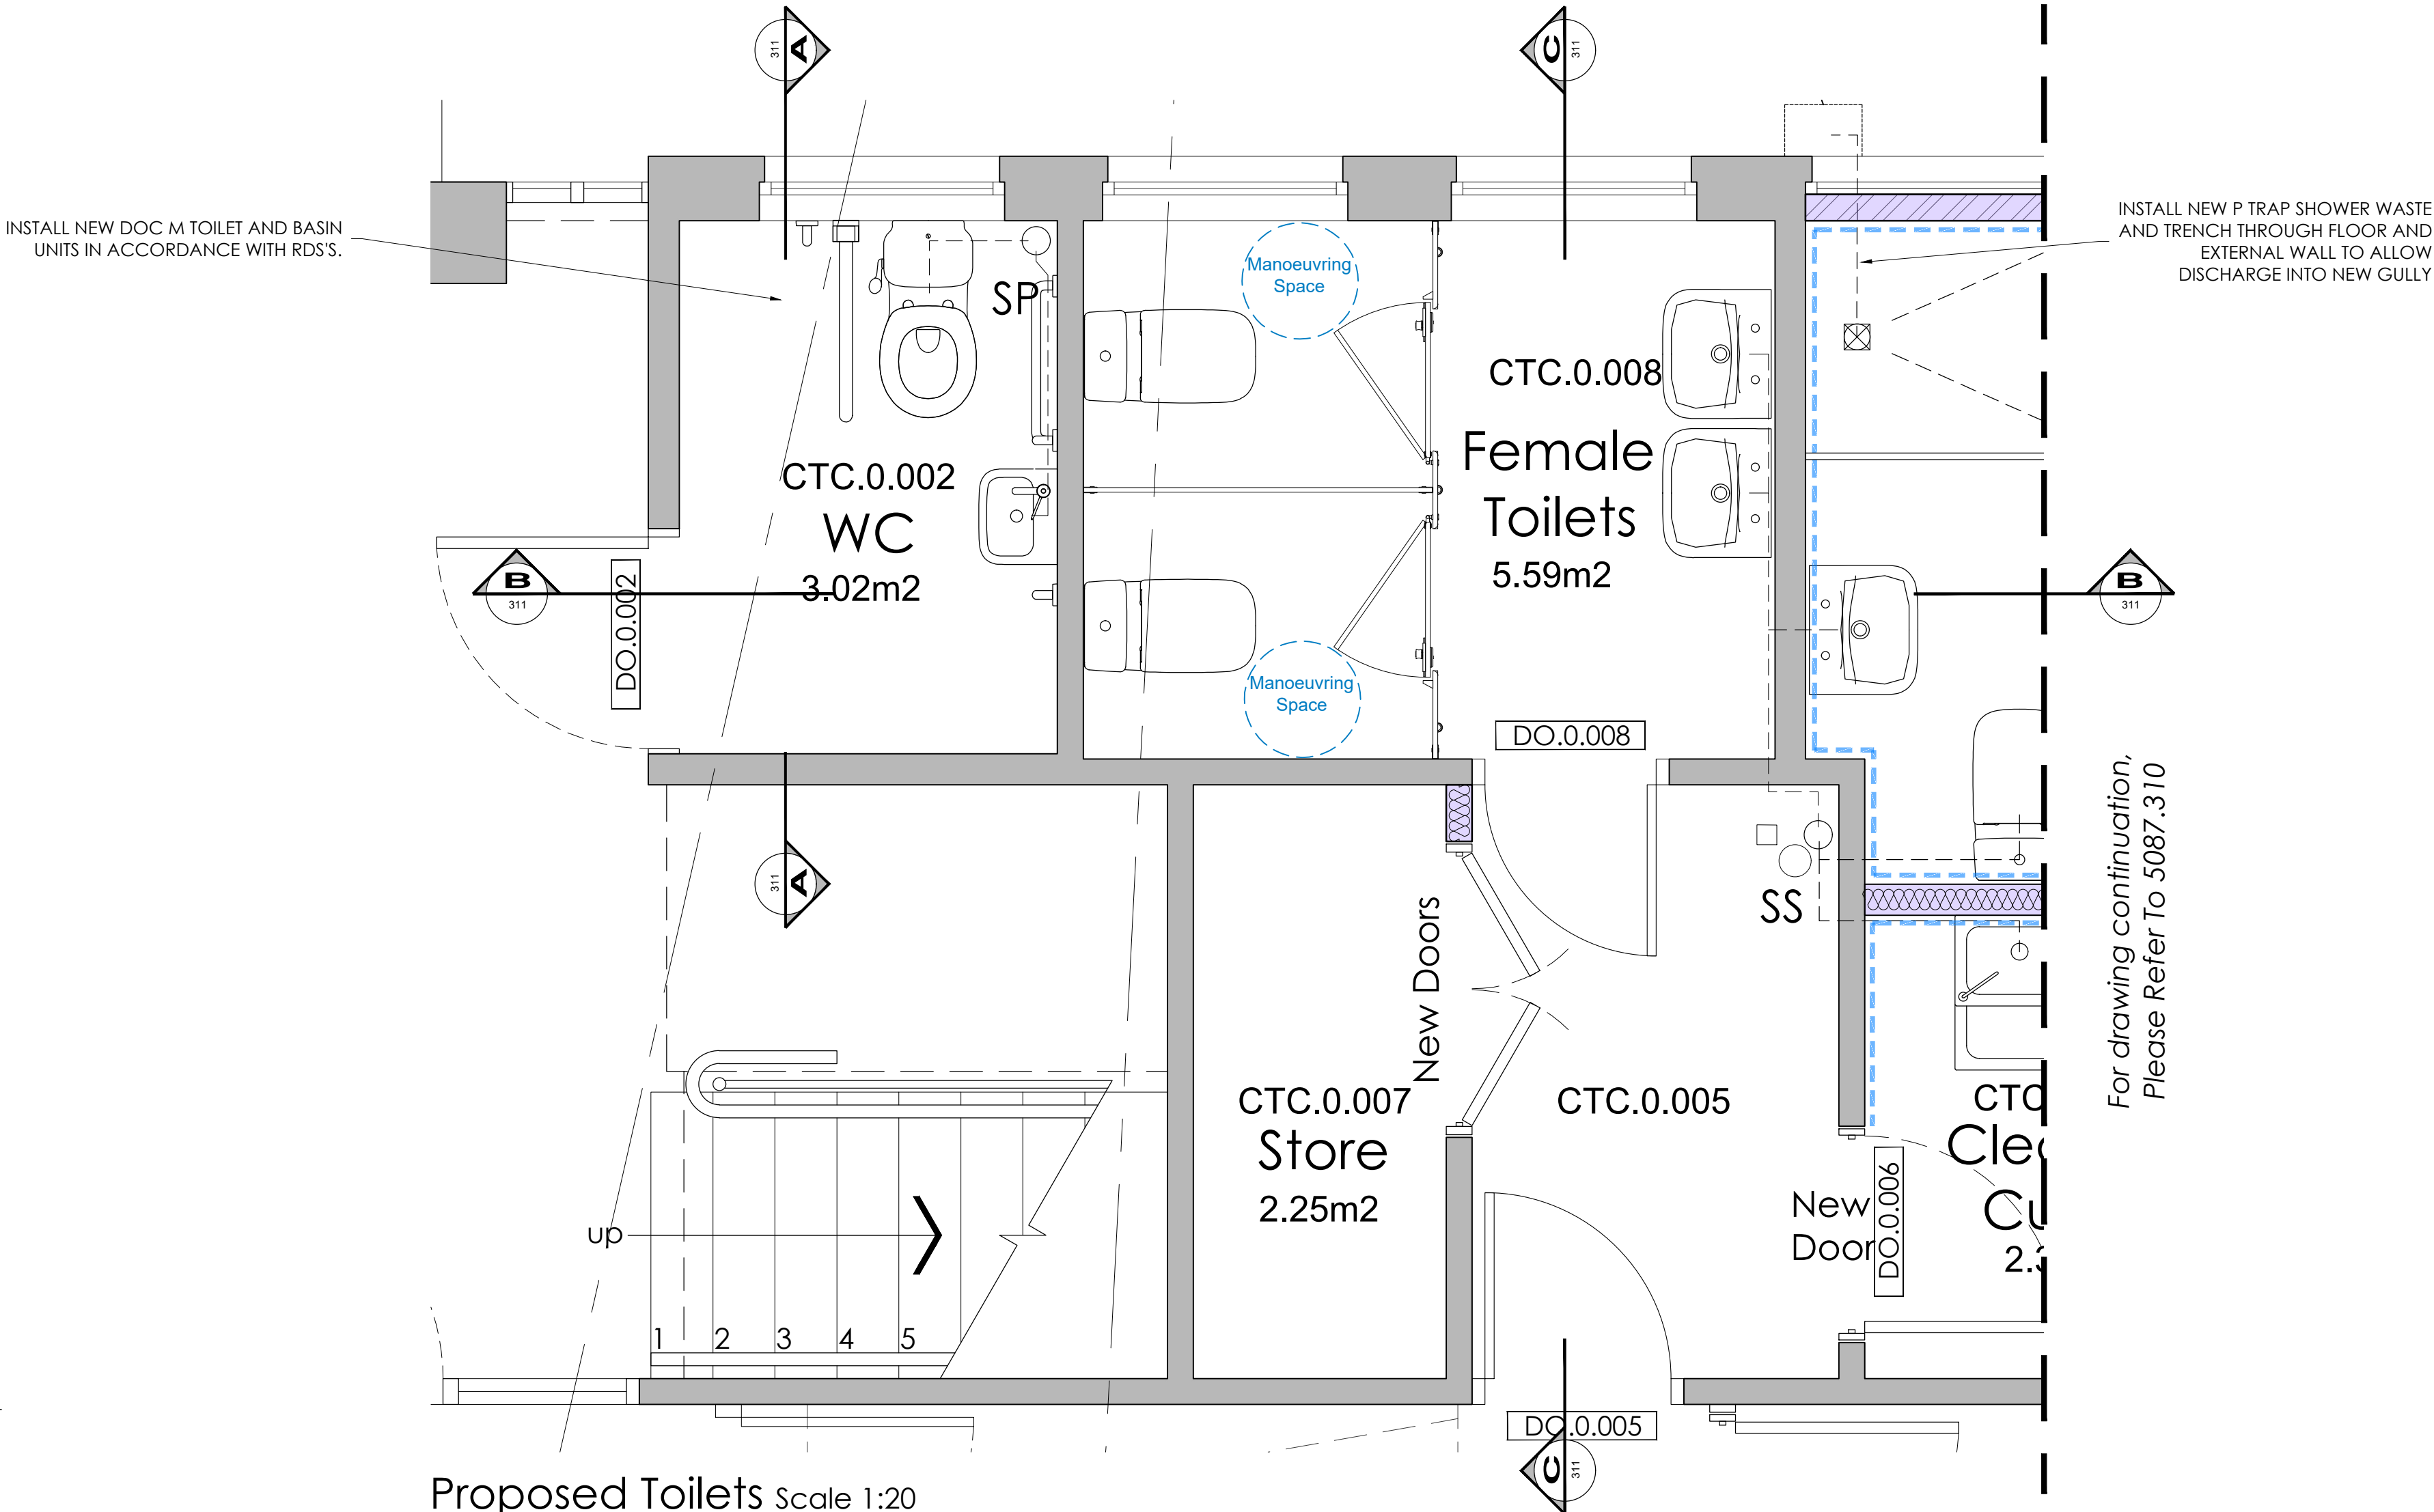

Proposed Toilets Scale 1:20

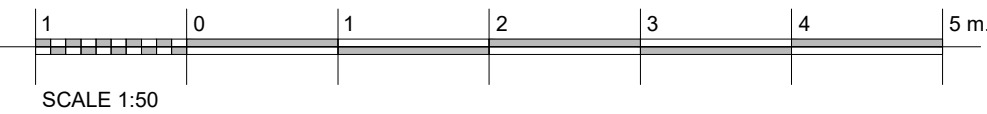

SCALE 1:50

TENDER ISSUE

T2	13.07.23	AMENDED FOLLOWING CLIENT FEEDBACK	JOH	TAJC
T1	13.07.23	TENDER ISSUE	JOH	TAJC
P1	10.07.23	INITIAL PRELIMINARY ISSUE	JOH	-
REV	DATE	DESCRIPTION	BY	APP'D

CLIENT

South London and Maudsley **NHS**
NHS Foundation Trust

PROJECT

Clinical Treatment Centre
Maudsley Hospital
Denmark Hill
London. SE5 8AZ

DRAWING TITLE

Proposed Staff and Public Toilets
Plan, Sections and Elevations

DATE	March 2023	DWG. No.	REV.
SCALE	1:50 (A1)	5087.311	T2
DRAWN BY:	DG	DATED	27.03.2023
CHECKED BY:	TC	DATED	17.07.2023

AK DESIGN PARTNERSHIP LLP
CHARTERED BUILDING CONSULTANCY
BUILDING SURVEYORS
BUILDING DESIGNERS
PROJECT MANAGERS

AKDP CEME INNOVATION CENTRE
CEME CAMPUS
MARSH WAY
RAINHAM
RM13 9EU

TEL: 020 8596 7070
E-MAIL: office@akdesign.co.uk
WEB SITE: www.akdesign.co.uk