




Proposed Layout - CTC.0.011  
Scale 1:20

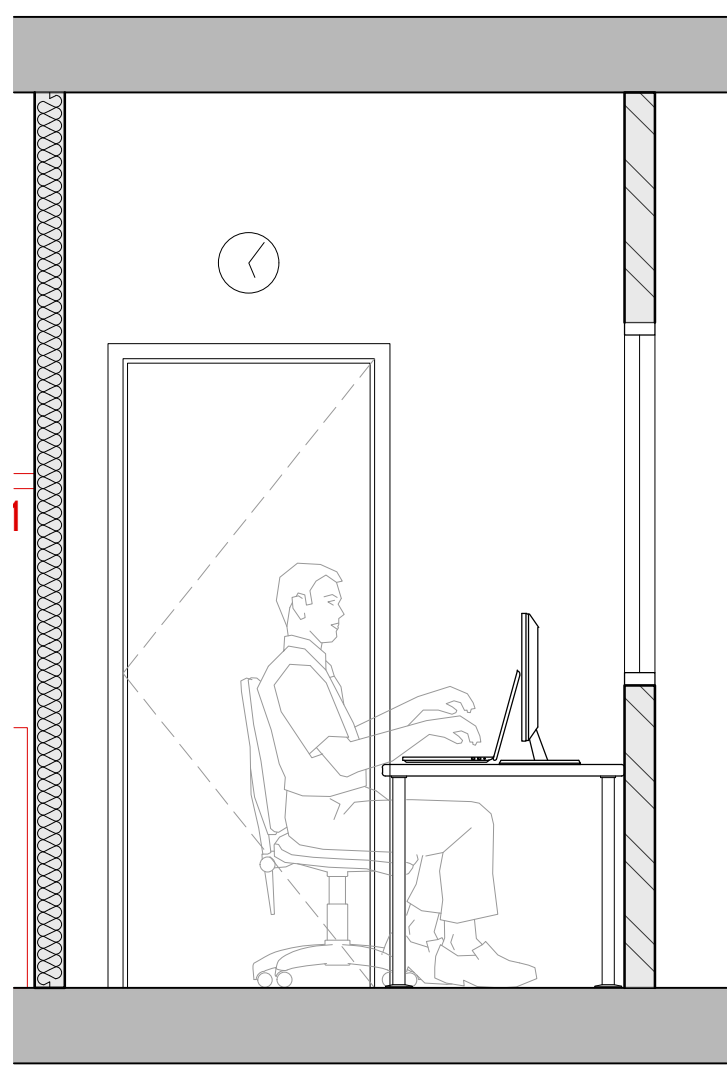


Proposed Elevation (A-A)  
Scale 1:25

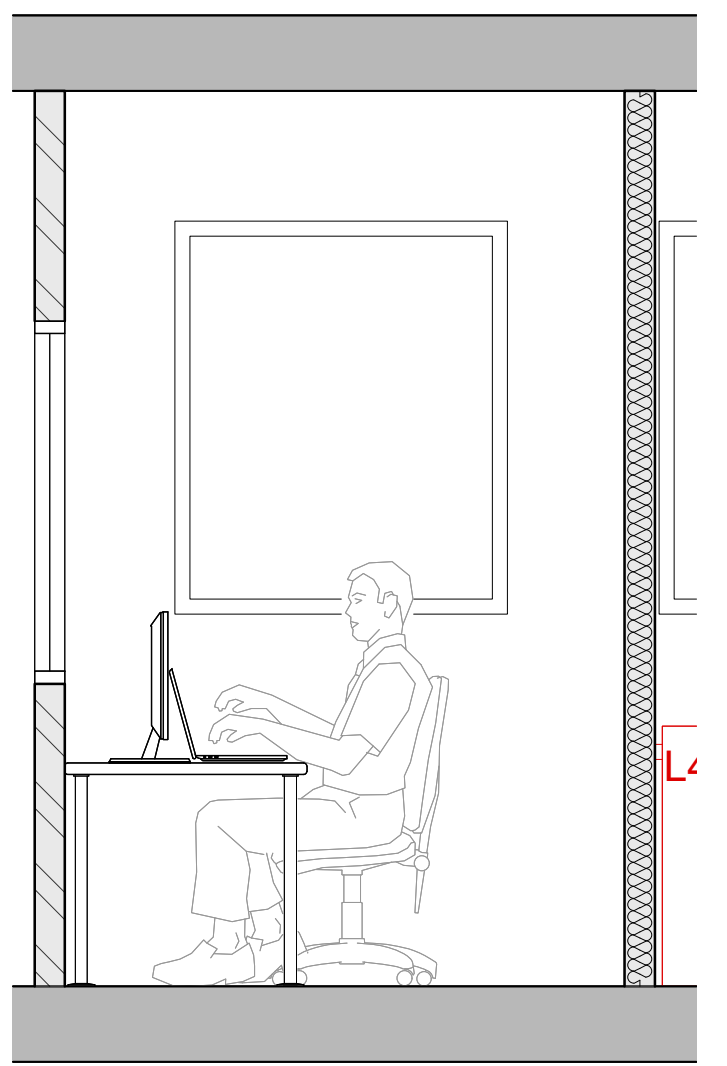


Proposed Elevation (C-C)  
Scale 1:25

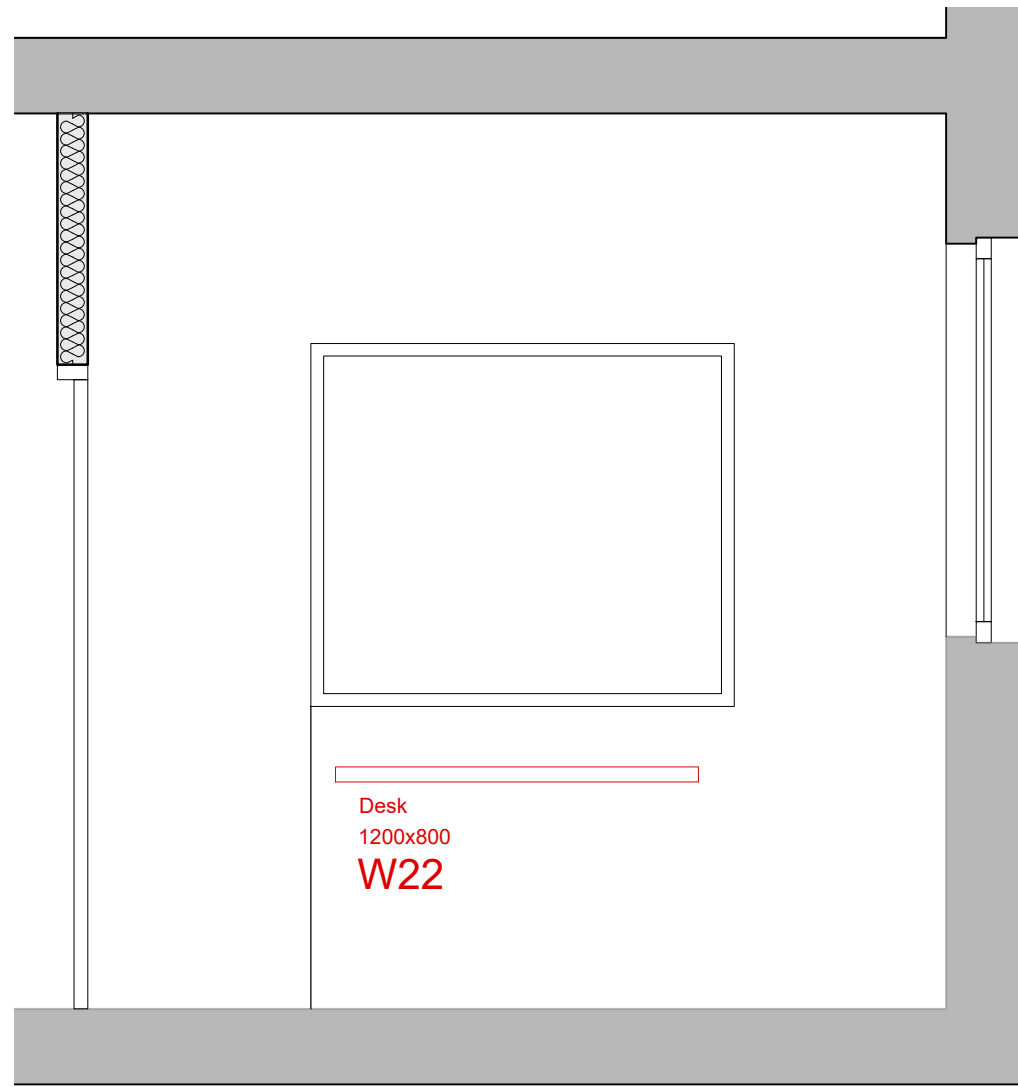

Proposed Elevation (B-B)  
Scale 1:25

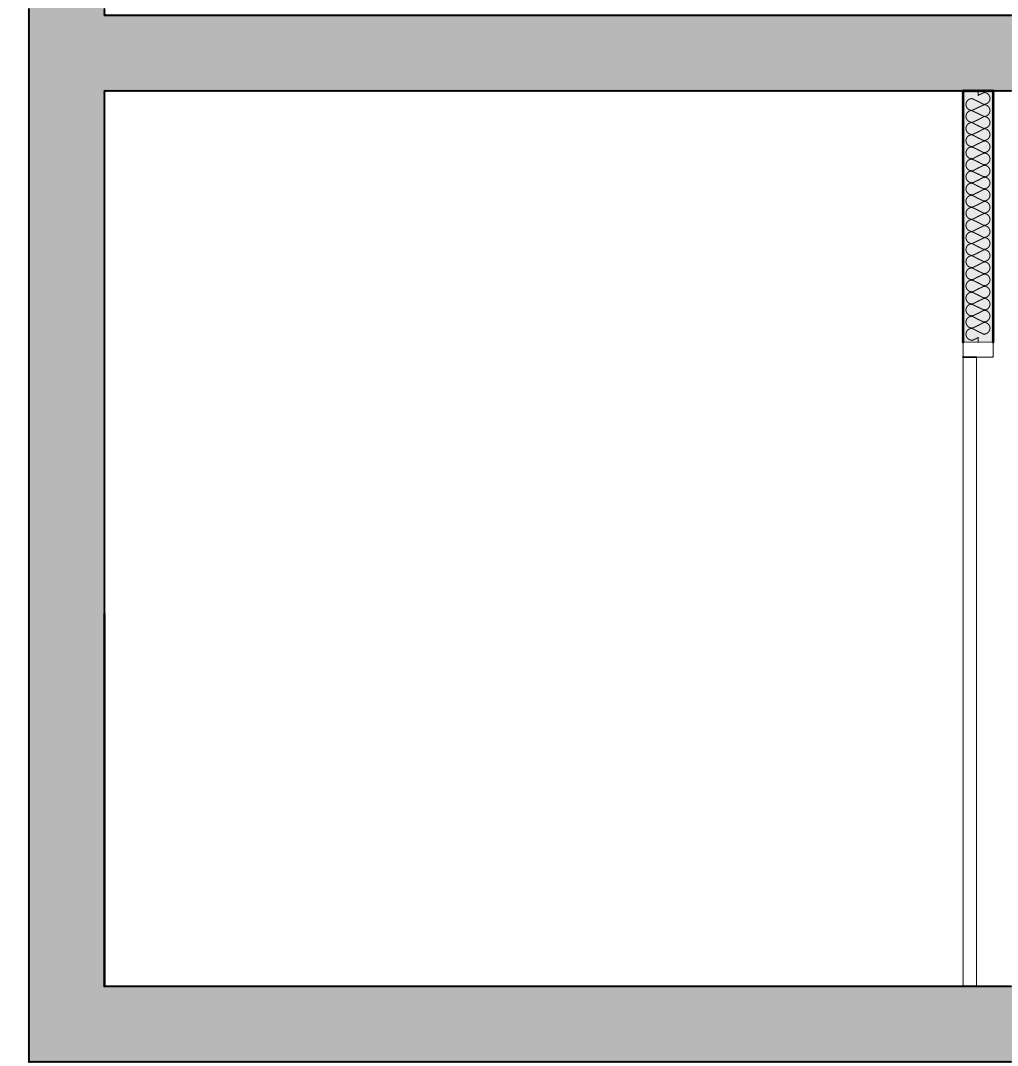

Proposed Elevation (D-D)  
Scale 1:25

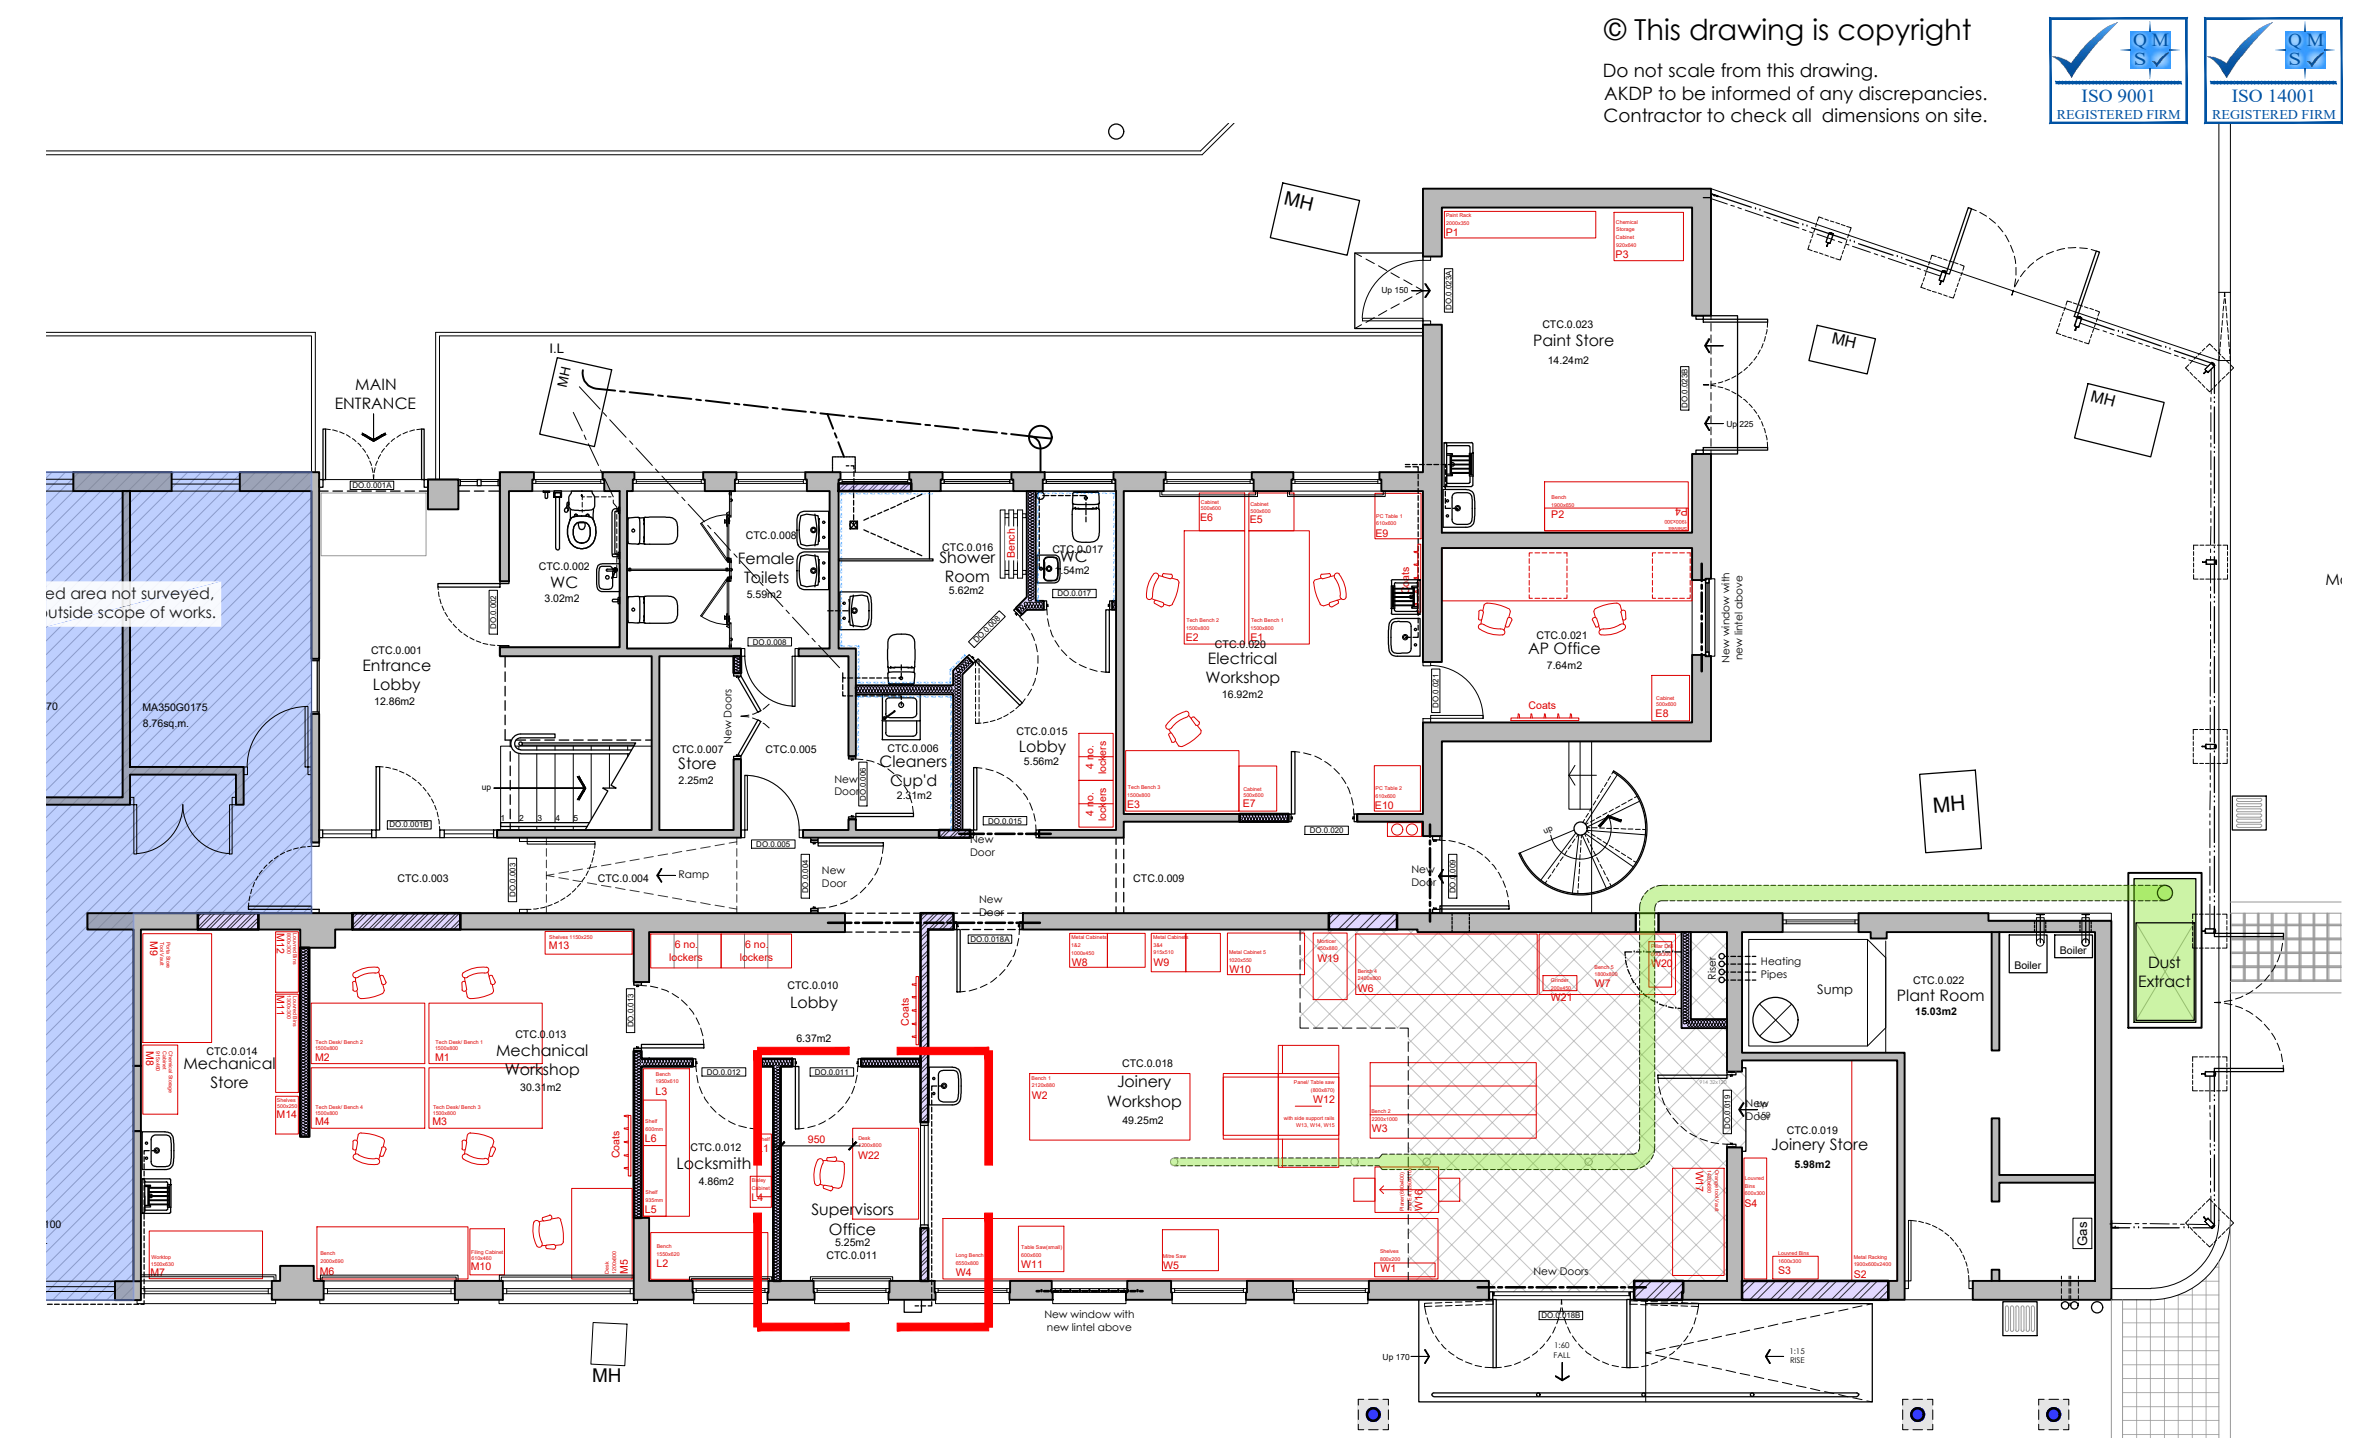

Proposed Ground Floor Layout  
Scale 1:100

© This drawing is copyright  
Do not scale from this drawing.  
AKDP to be informed of any discrepancies.  
Contractor to check all dimensions on site.

#### GENERAL LEGEND

- Site boundary/ Extent of works
- Existing walls/ structure
- Existing items to be demolished/ removed
- New block walling
- New brick walling
- New studwork partition walling

Note:

- Refer to document CTC Workshop FFE Schedule for fixture and fittings
- Refer to RDS for room finishes
- Existing fixture and fittings that are not shown on the fixtures and fittings schedule is also to be relocated from the estates workshop (e.g. mirror, dispensers, clock, bins etc.)

#### TENDER ISSUE

T2	04:08:23	AMENDED FOLLOWING CLIENT FEEDBACK	JOH	DG
T1	13:07:23	TENDER ISSUE	CJ	TC
REV	DATE	DESCRIPTION	BY	APP'D

CLIENT

South London and Maudsley **NHS**  
NHS Foundation Trust

PROJECT

Clinical Treatment Centre  
Maudsley Hospital  
Denmark Hill  
London. SE5 8AZ

DRAWING TITLE

Proposed Internal Elevations  
Supervisors Office

DATE	JULY 2023	DWG. No.	5087.354	REV.	T2
SCALE	1:25 (A1)	DRAWN BY:	CJ	DATED	13:07:2023
CHECKED BY:	TC	DATED	13:07:2023		

AK DESIGN PARTNERSHIP LLP  
CHARTERED BUILDING CONSULTANCY  
BUILDING SURVEYORS  
BUILDING DESIGNERS  
PROJECT MANAGERS

CEME INNOVATION CENTRE  
CEME CAMPUS  
MARSH WAY  
RAINHAM  
RM13 8EU

TEL: 020 8596 7070  
E-MAIL: office@akdesign.co.uk  
WEB SITE: www.akdesign.co.uk