




Proposed Elevation (A-A)  
Scale 1:25

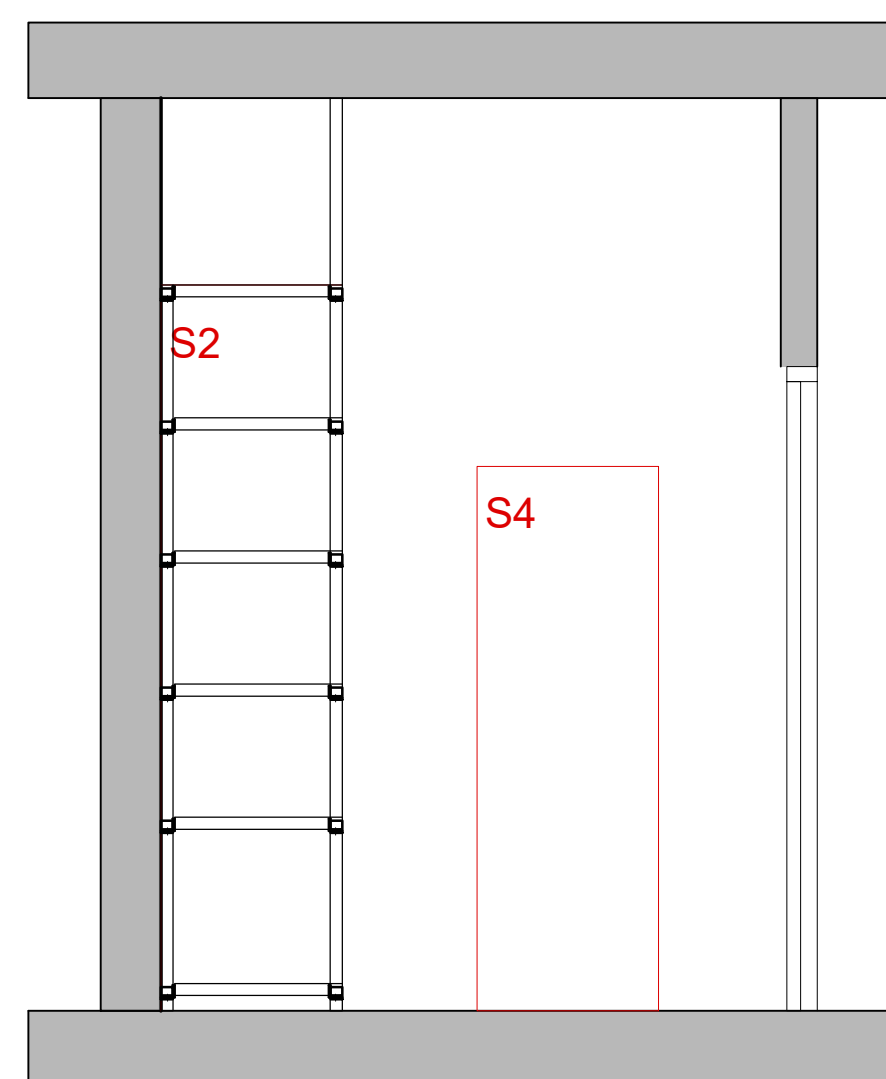


Proposed Elevation (C-C)  
Scale 1:25

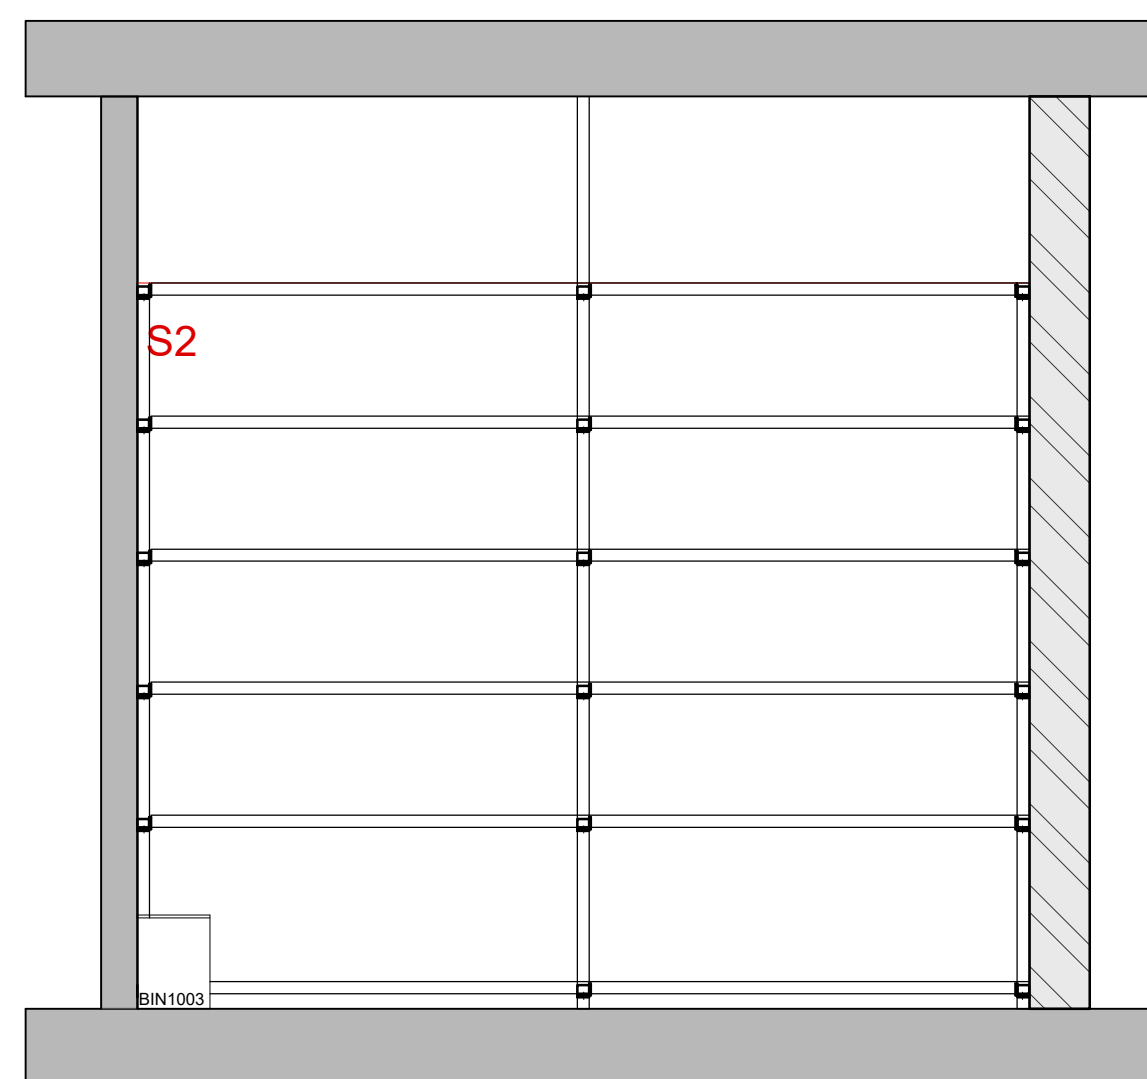

Proposed Elevation (B-B)  
Scale 1:25

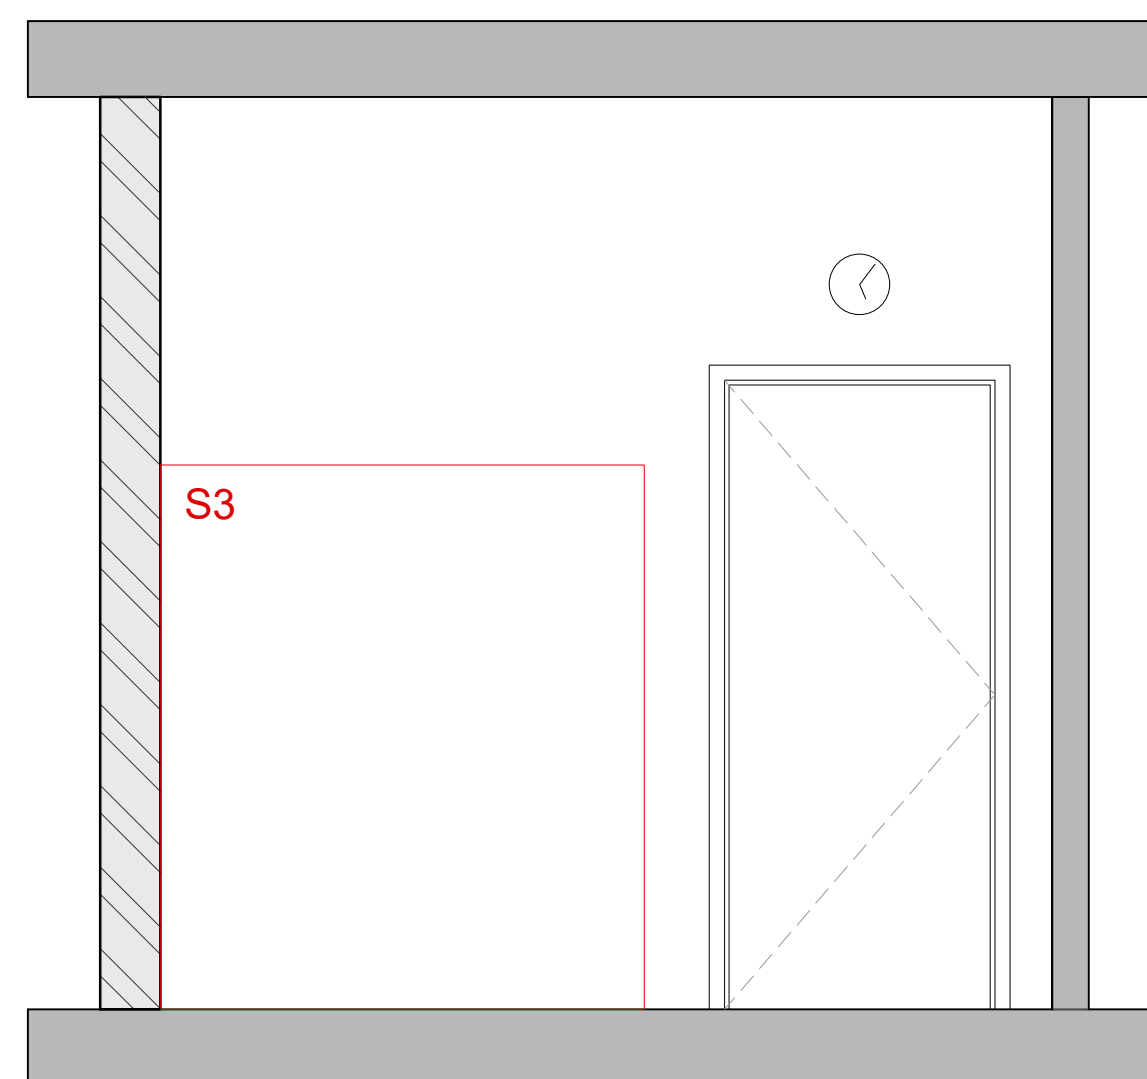



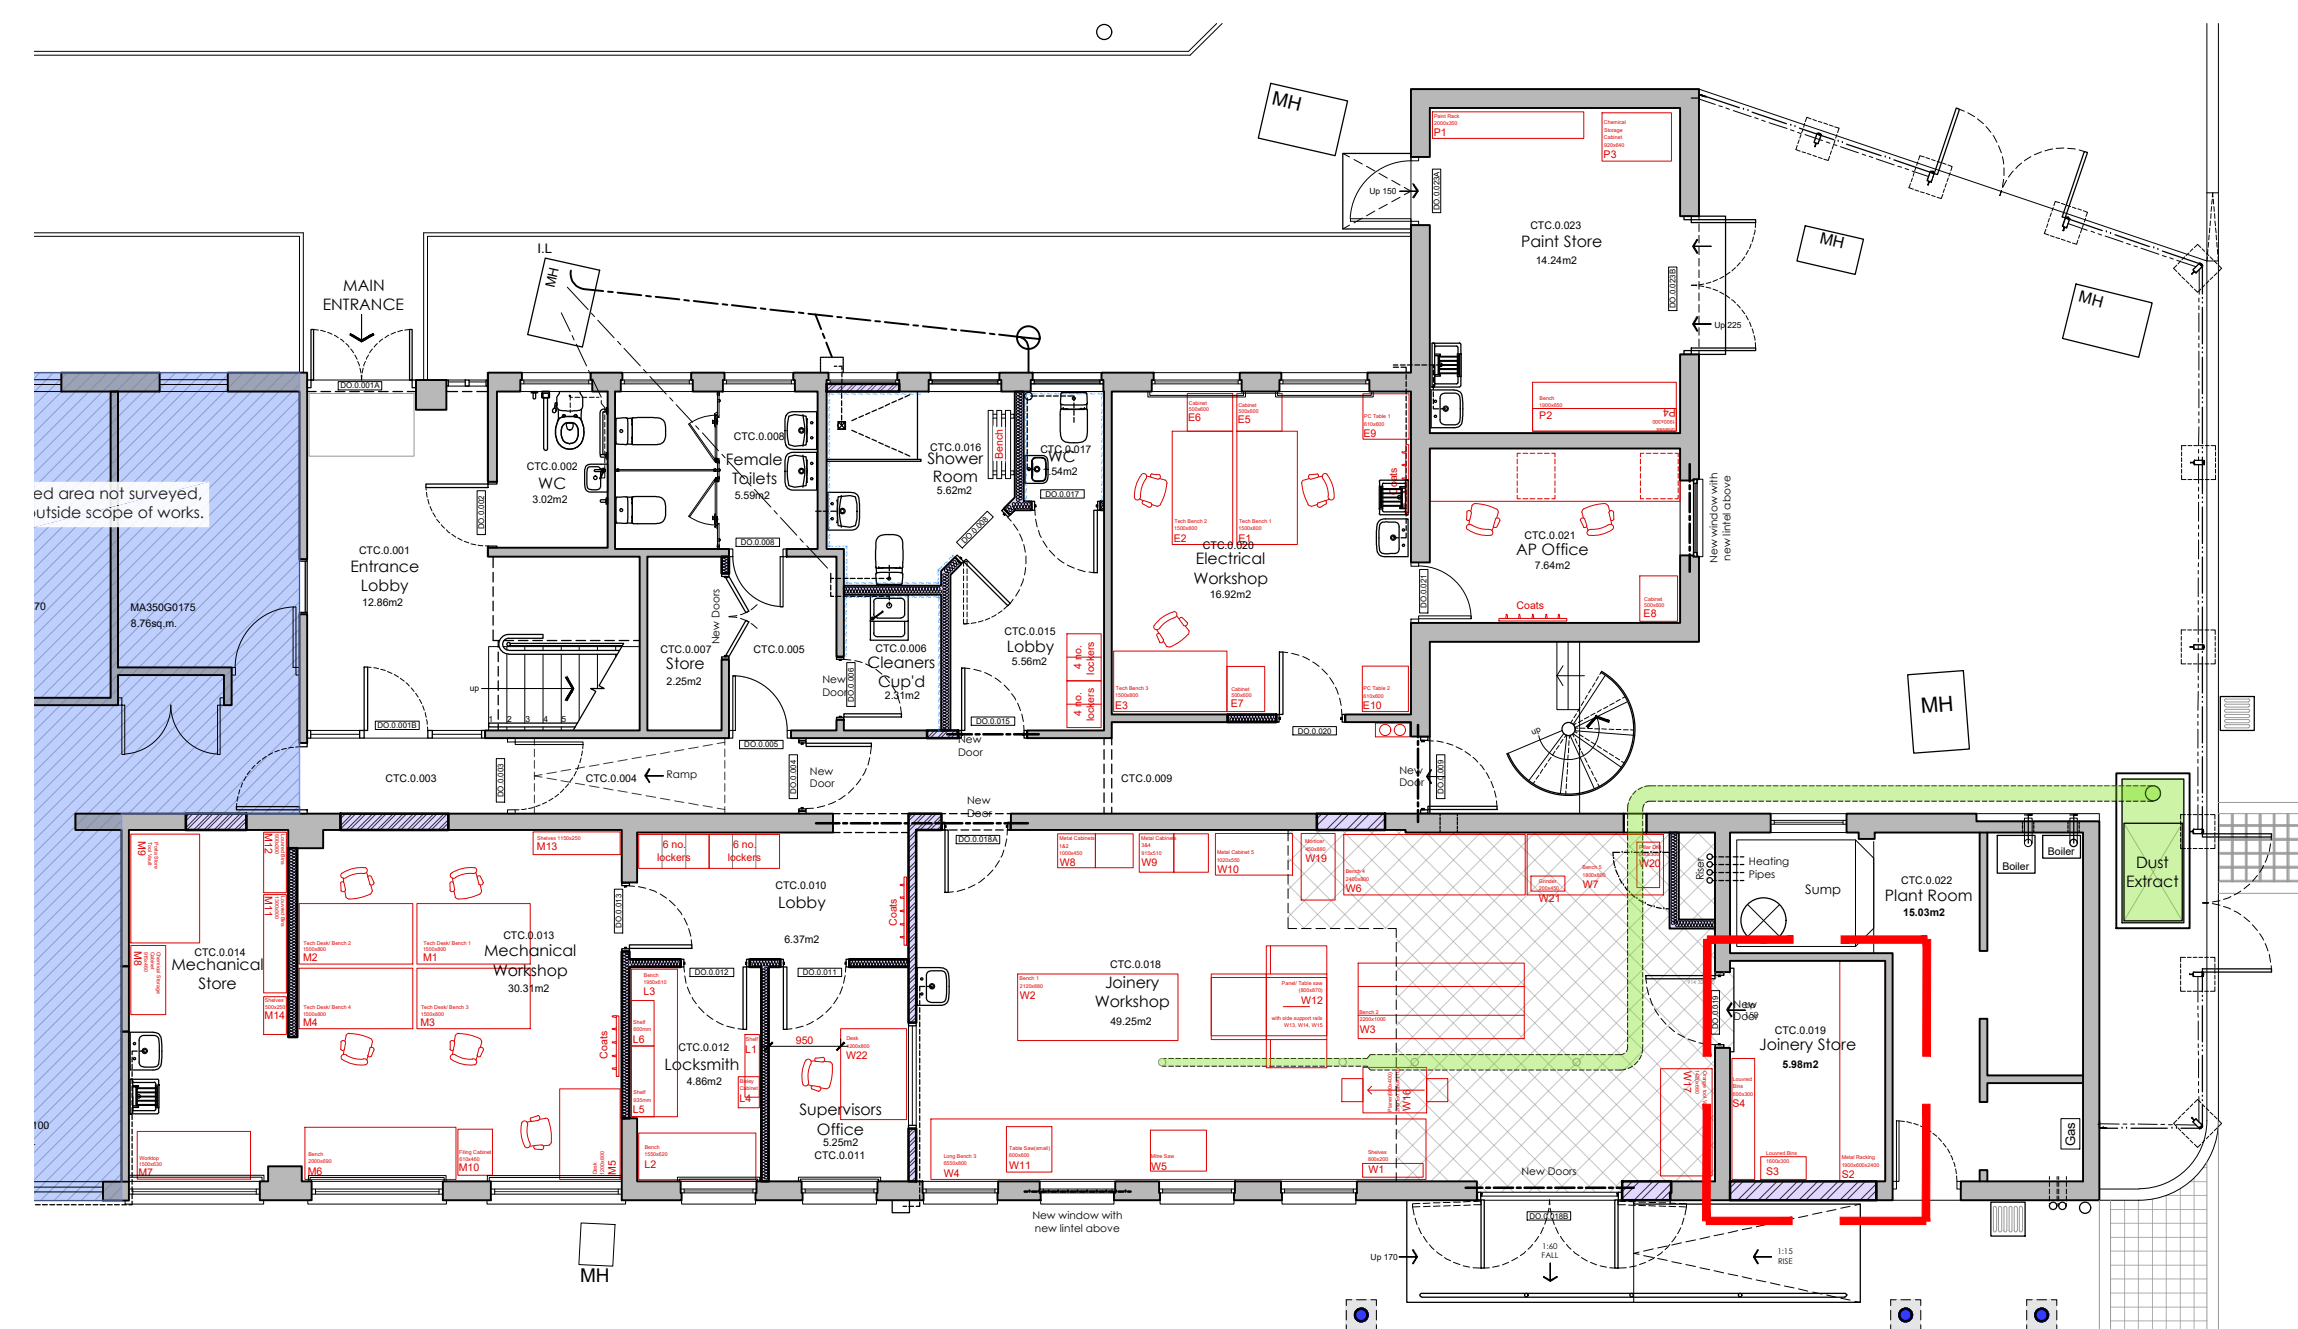



Proposed Elevation (D-D)  
Scale 1:25



## Proposed Ground Floor Layout

Scale 1:100

## GENERAL LEGEND

- |   |  |
|---|--|
|  | Site boundary/ Extent of works           |
|  | Existing walls/ structure                |
|  | Existing items to be demolished/ removed |
|  | New block walling                        |
|  | New brick walling                        |
|  | New studwork partition walling           |


Note:

- Refer to document CTC Workshop FFE Schedule for fixture and fittings
- Refer to RDS for room finishes
- Existing fixture and fittings that are not shown on the fixtures and fittings schedule is also to be relocated from the estates workshop (e.g. mirror, dispensers, clock, bins etc.)

## TENDER ISSUE

T2	04:08:23	AMENDED FOLLOWING CLIENT FEEDBACK	JOH	DG
T1	13:07:23	TENDER ISSUE	CJ	TC
REV	DATE	DESCRIPTION	RY	APPD

CLIENT

South London and Maudsley   
NHS Foundation Trust

PROJECT  
Clinical Treatment Centre  
Maudsley Hospital  
Denmark Hill  
London. SE5 8AZ

DRAWING TITLE  
Proposed Internal Elevations  
Woodshop Store

CTC.0.019

DATE JULY 2023	DWG. No. 5087.363	REV. T2
SCALE 1:25 (A1)		
DRAWN BY: CJ	DATED 13:07:2023	
CHECKED BY: TC	DATED 13:07:2023	

**AK DESIGN PARTNERSHIP LLP**  
CHARTERED BUILDING CONSULTANCY

